VITANS Working to Get You There Vermont Agency of Transportation

Route Log Progress Chart

Please Note: Errors and Omissions May Exist.

Contact the VTrans Mapping Unit with questions or concerns.

DRAFT

Mileage by Town By Sheet

0.44 of 0.44

Total Mileage: 0.44 mi


DISTRICT

0.440 | BARRE CITY - S60281201


Total Mileage: 0.440 mi

DISTRICT TOWN ROUTE

6 BARRE CITY Min-6028

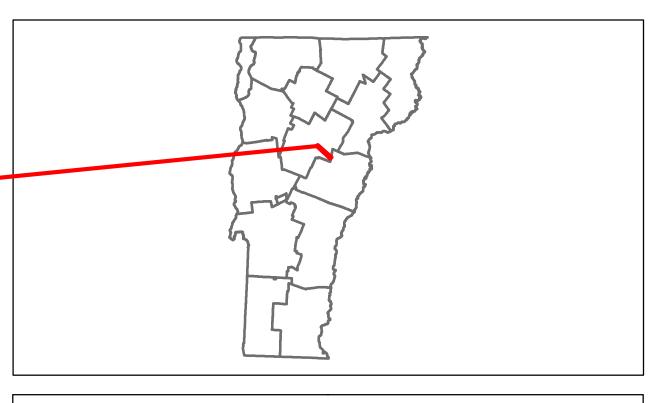

DESCRIPTION BLOCK

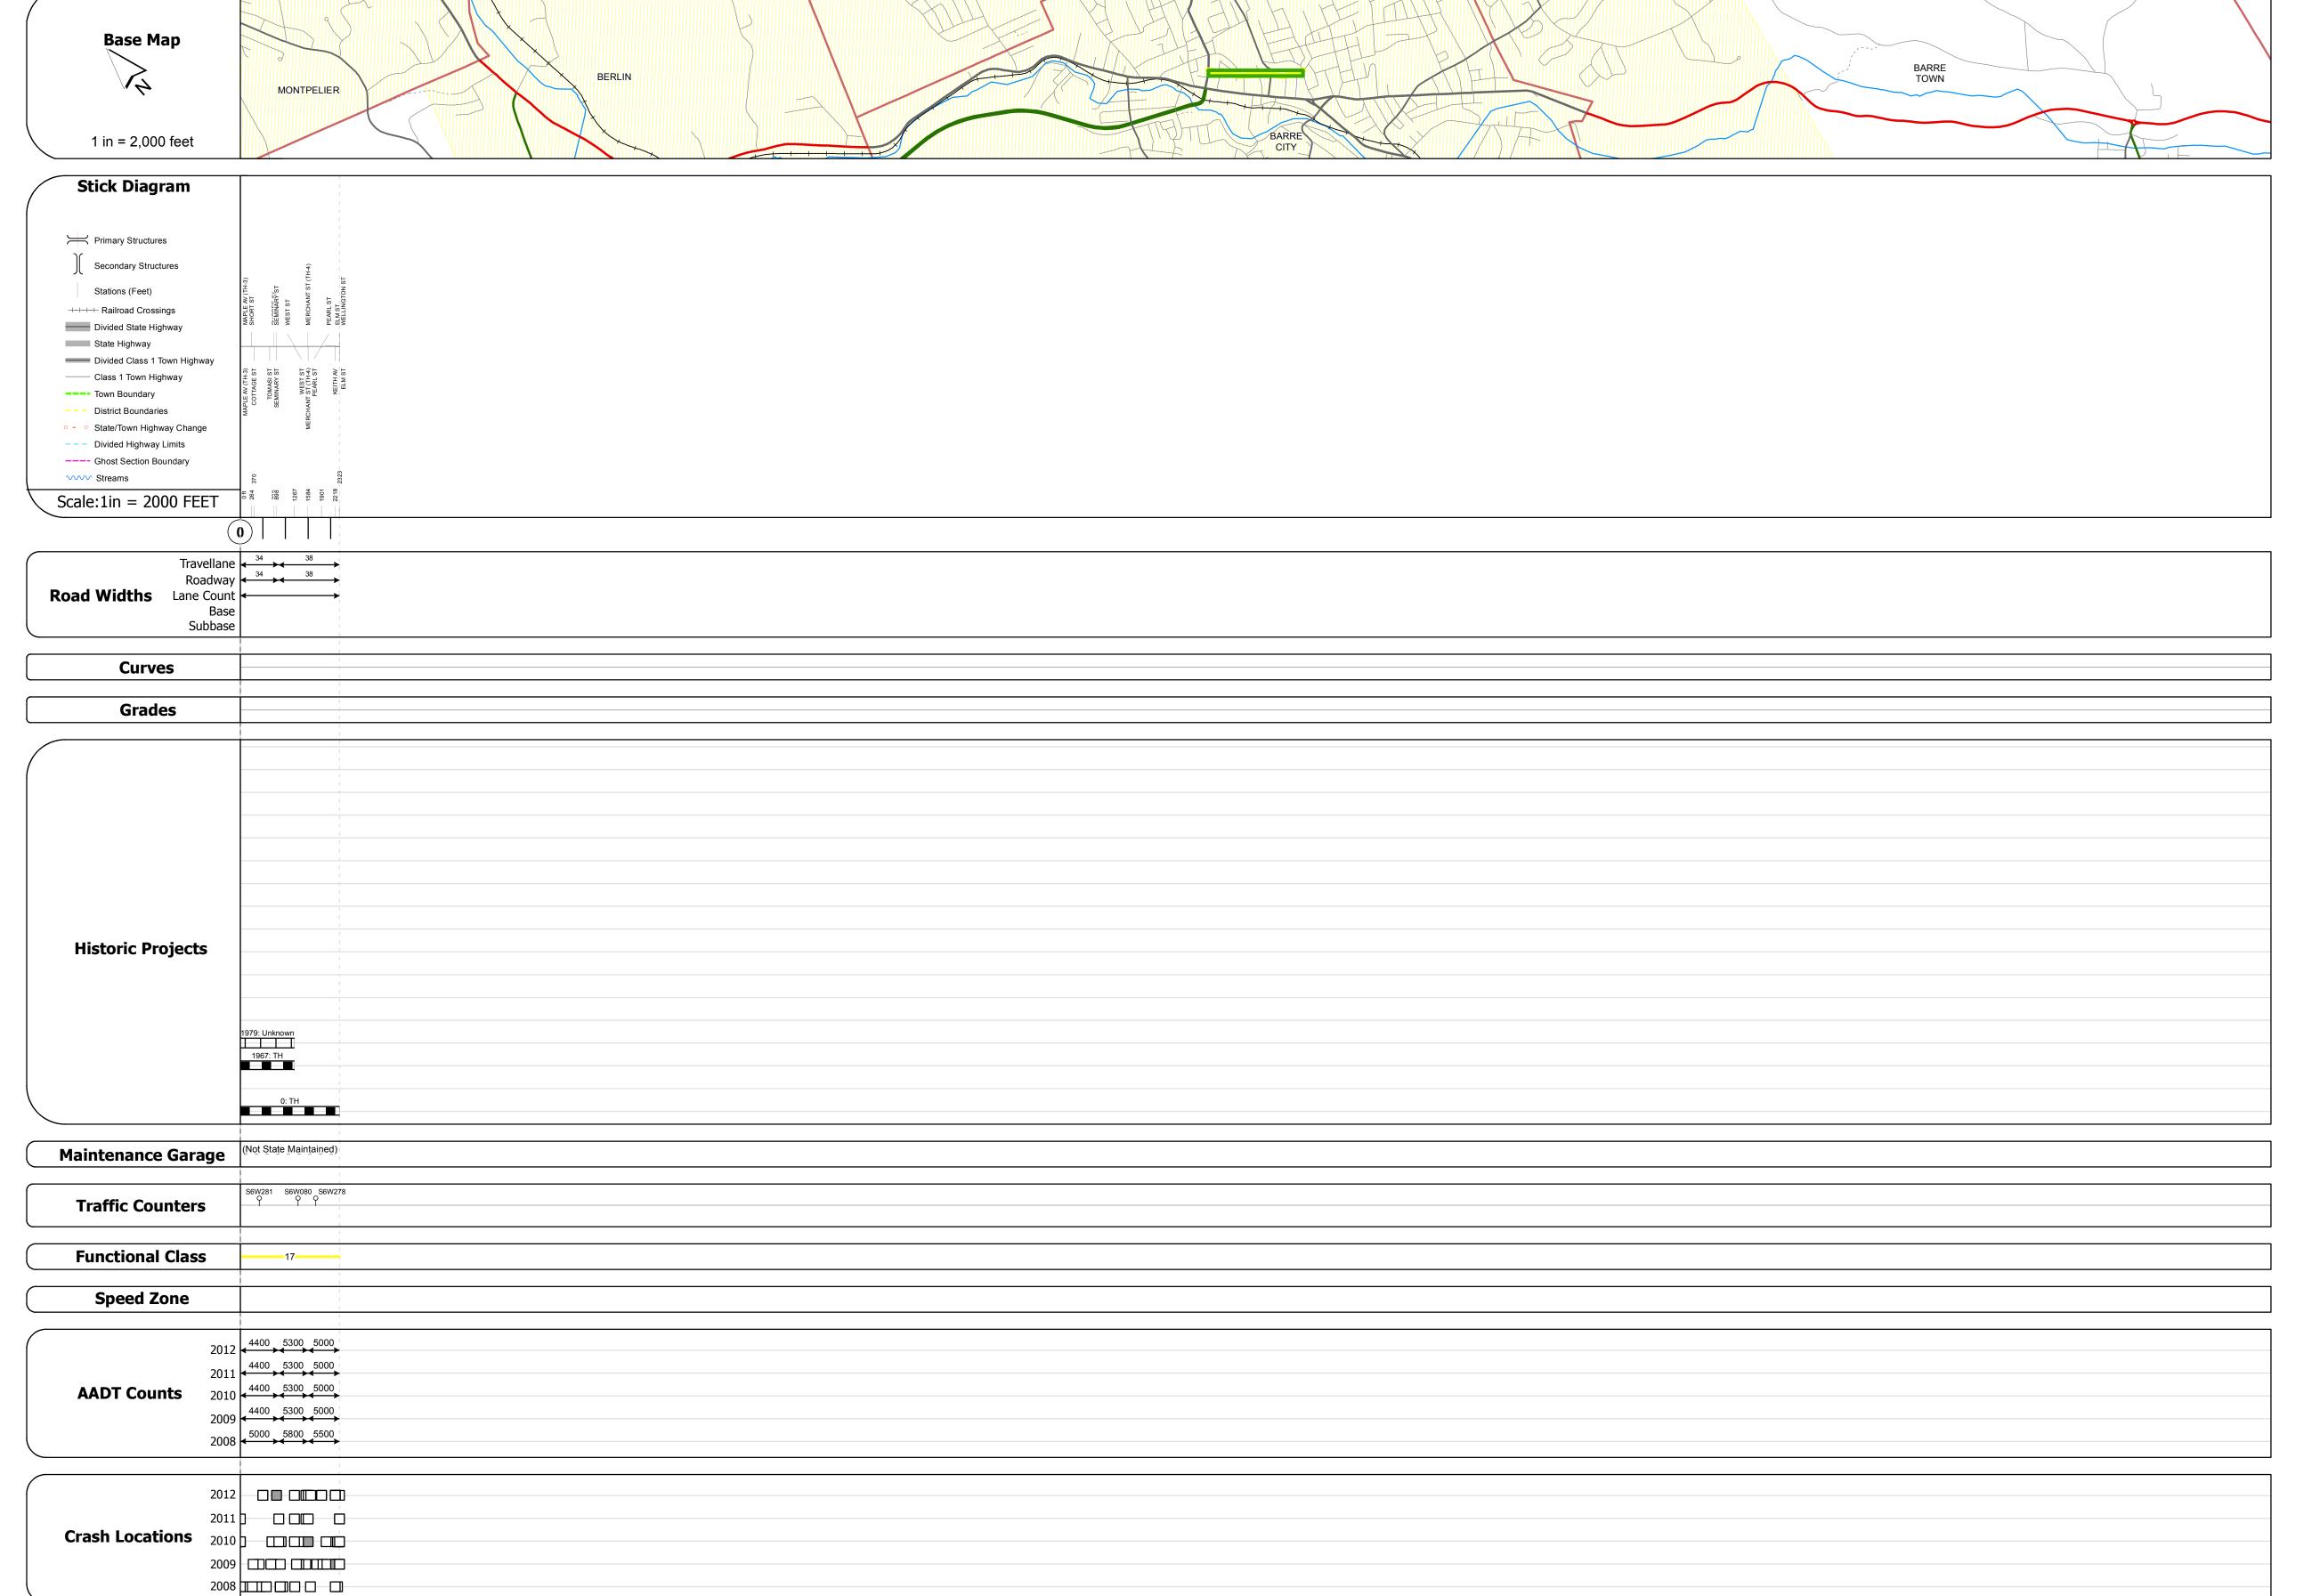

Mileage by Functional Class By Sheet

6028 17 - Urban - Collector

TOWN	Date: 11/15/13	ROUTE
ARRE CITY	1 of 1 TWN mileage: 0.0 to 0.44	Min-6028 ETE mileage: 0.0 to 0.44

Speed Zones

Unknown Bituminous Macadam

Skinny Mix

Skinny Mix

Bituminous Seal

Cold Plane and
Bituminous
Concrete

Plant Mix

Reclaimed Base and Bituminous

Concrete

Road Widths

Fatal Property Damage Only Injury Unknown Crash Type

curve left