## **Route Log Progress Chart**

Please Note: Errors and Omissions May Exist. Contact the VTrans Mapping Unit with questions or concerns.

**DRAFT** 

Mileage by Town By Sheet

1.4 of 1.4


Total Mileage: 1.4 mi

**DISTRICT** 


1.400 ST. JOHNSBURY - S70230311

Total Mileage: 1.400 mi

**DISTRICT TOWN ROUTE** ST. JOHNSBURY Min-7023

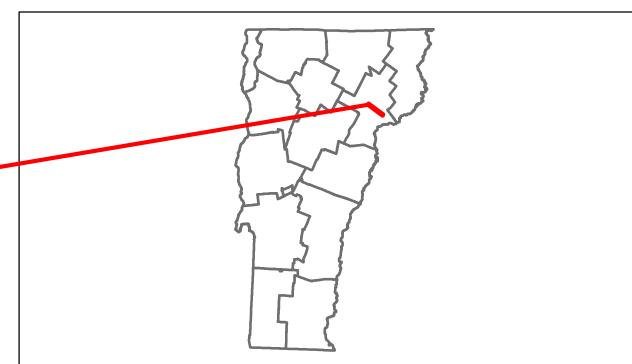

**DESCRIPTION BLOCK** 

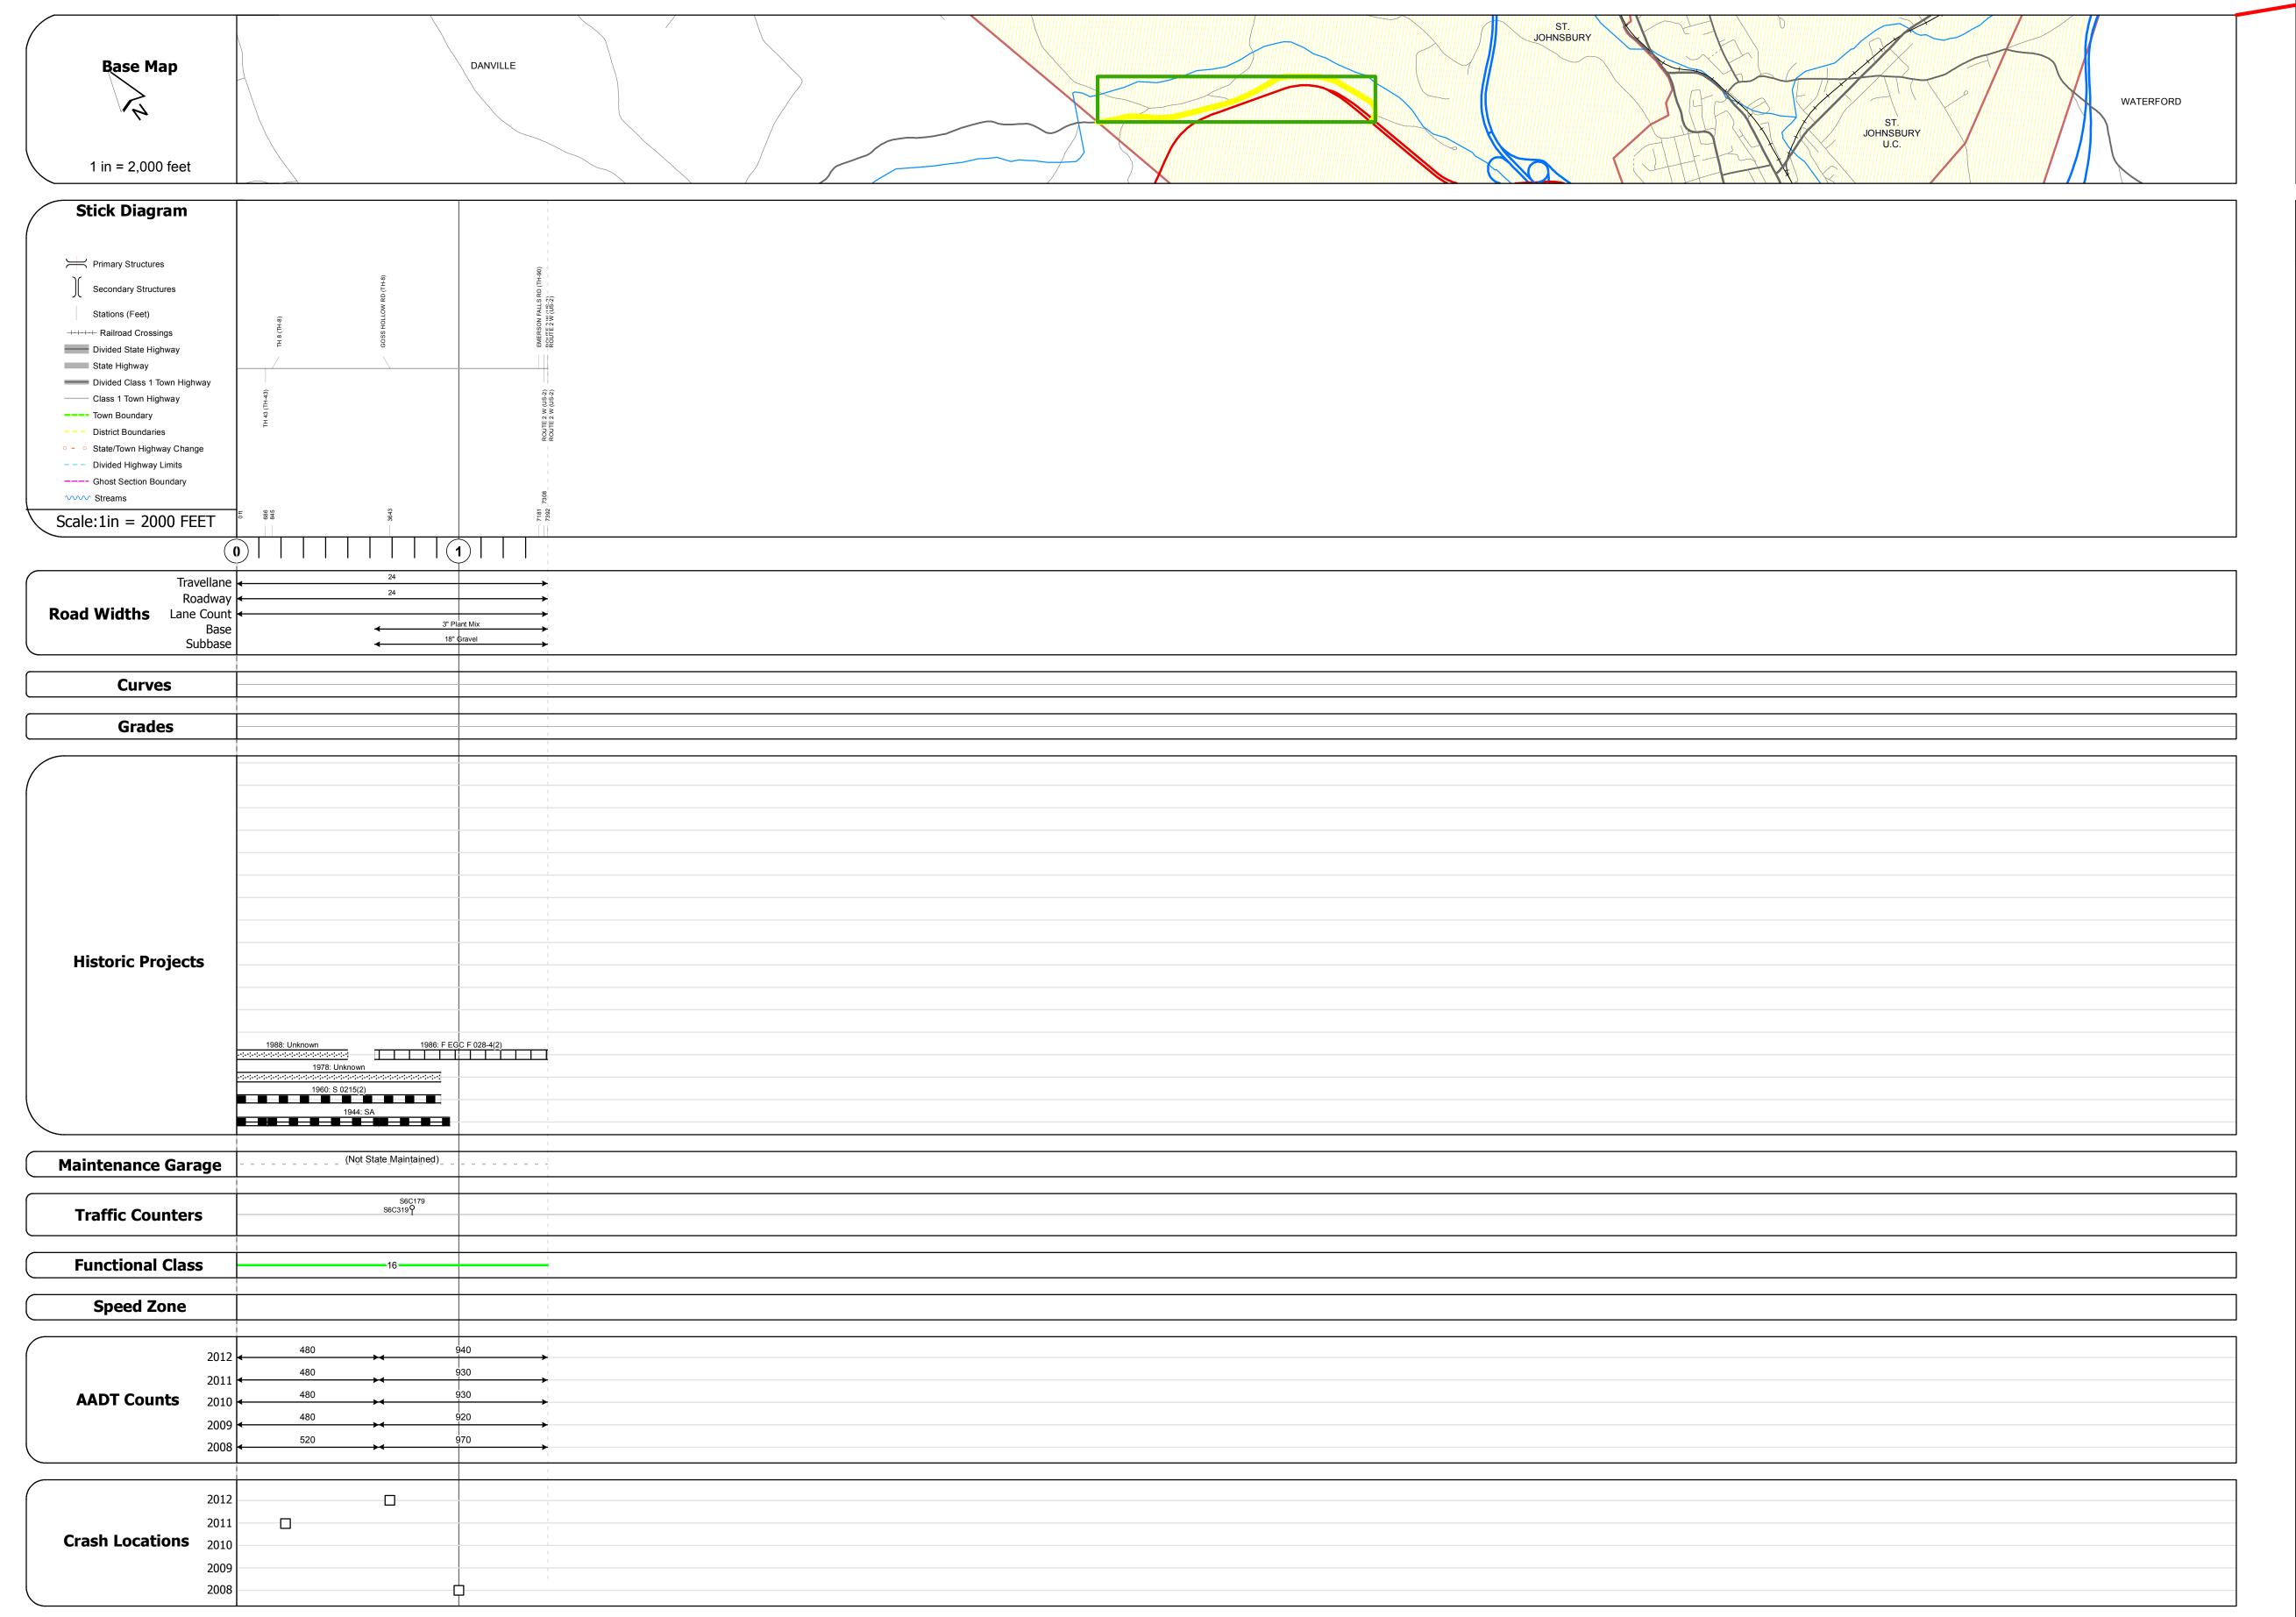

Mileage by Functional Class By Sheet

7023 16 - Urban - Minor Arterial

TOWN	Date: 11/15/13	ROUTE
ST. JOHNSBURY	1 of 1 TWN mileage: 0.0 to 1.4	Min-7023  ETE mileage: 0.0 to 1.4

Speed Zones

Unknown Bituminous Macadam

Reclaimed Base and Bituminous

**Road Widths** 

Fatal Property Damage Only

Injury Unknown Crash Type

curve left