





Route Log Progress Chart

DRAFT

Please Note: Errors and Omissions May Exist.
Contact the VTrans Mapping Unit with questions or concerns.

DISTRICT	TOWN	ROUTE
9	COVENTRY	NSH-9180

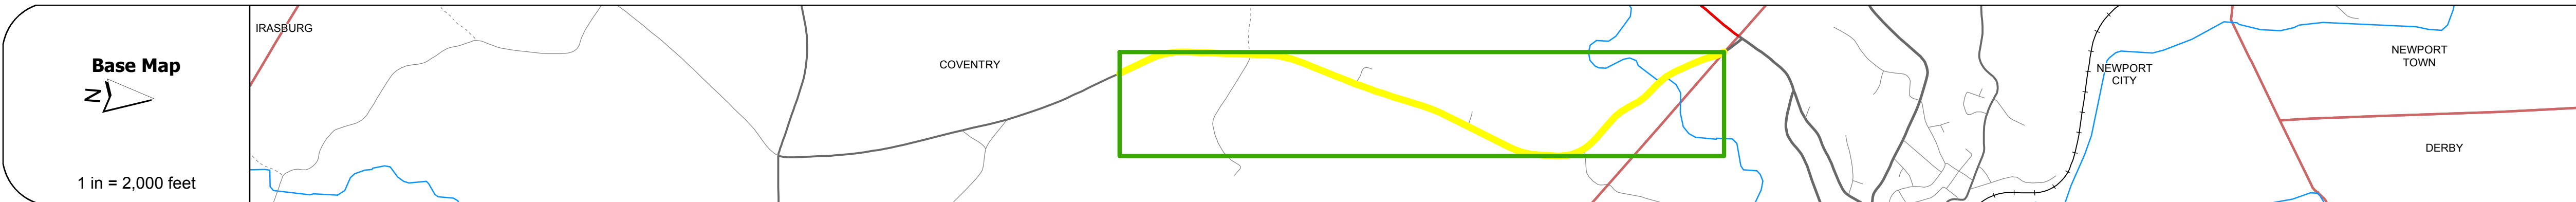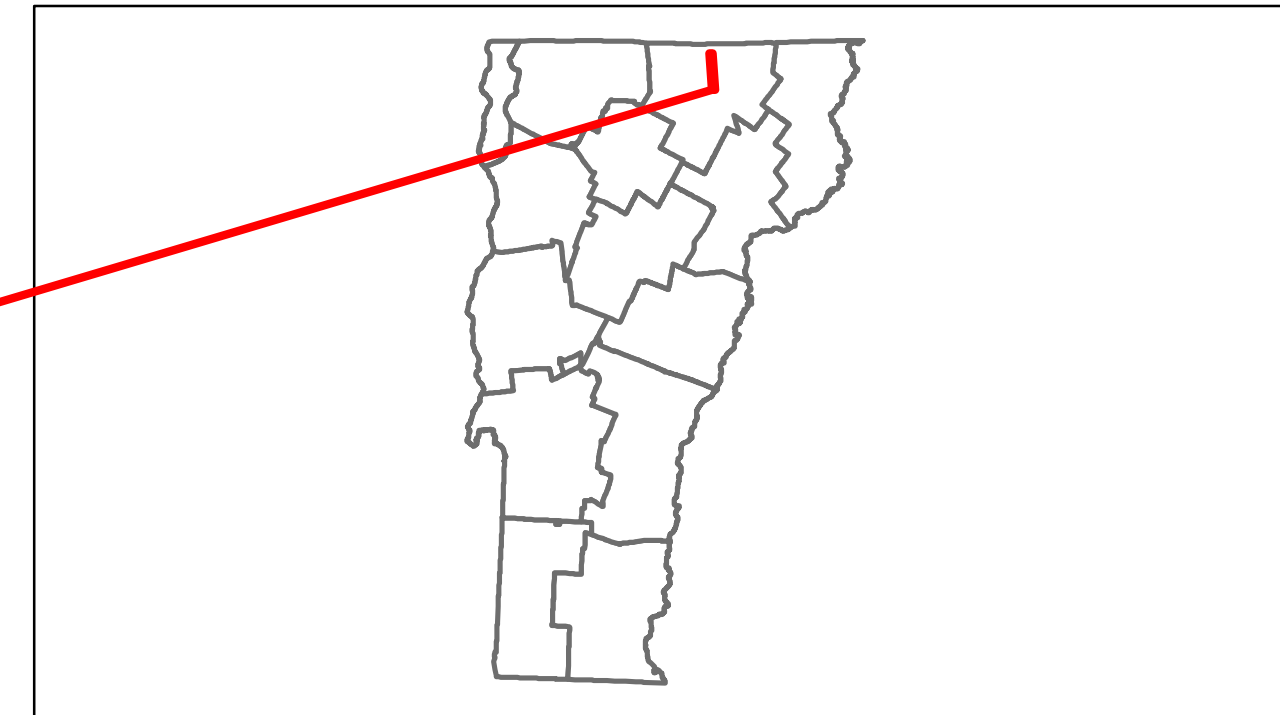

DESCRIPTION BLOCK

Bridge 1:
Stringer/multi-beam or girder - 1948
Structure No: 200315000110052
Length: 148'
Width: 23.8'
Facility Carried: VT 00918 ML
Bridge Type: 2 SP ROLLED BEAM
Features Intersected: BLACK RIVER
Surface: Bituminous
Maintenance/Ownership: State

Road Widths	Travellane	20
	Roadway	26
	Lane Count	
	Base	18" Gravel
	Subbase	

Curves	4	4	6	4	8
---------------	---	---	---	---	---

Grades	
---------------	--

Historic Projects	<p>1991: PMA 9209</p> <p>1985: Unknown</p> <p>1971: Unknown</p> <p>1967: Unknown</p> <p>1964: S-0310(1) SA</p>
--------------------------	--

Maintenance Garage	(Not State Maintained)
---------------------------	------------------------

Traffic Counters	SPP319
-------------------------	--------

Functional Class	7
-------------------------	---

Speed Zone	
-------------------	--

ADT Counts	2012	680
	2011	660
	2010	640
	2009	650
	2008	660

Crash Locations	2012	
	2011	
	2010	
	2009	□
	2008	□

Historic Projects Retreatment, Resurface, Unknown, Bituminous Mix, Skippy Mix, Bituminous Seal, Bituminous Concrete, Surface Treated Gravel, Plant Mix, Reclaimed Base and Bituminous Concrete, Concrete	Functional Class 1-19 Speed Zones 25, 30, 35, 40, 45, 50, 55, 60, 65	Curves curve left, curve right Grades grade up, grade down	Road Widths (ft) Traffic Counters (counter ID)	AAADT (count)	Crash Locations Fatal, Injury, Property Damage Only, Unknown Crash Type	Mileage by Functional Class By Sheet 0315 7 - Rural - Major collector 2.543 Total Mileage: 2.543 mi	Mileage by Town By Sheet COVENTRY - S91801005 2.543 of 2.543 Total Mileage: 2.543 mi	DISTRICT 9	TOWN COVENTRY	Date: 11/15/13 1 of 1 TWN mileage: 0.0 to 2.543	ROUTE NSH-9180 ETE mileage: 0.0 to 2.543
--	---	---	---	-------------------------	---	---	--	----------------------	-------------------------	---	---