





Route Log Progress Chart

DRAFT

Please Note: Errors and Omissions May Exist.
Contact the VTrans Mapping Unit with questions or concerns.

DISTRICT	TOWN	ROUTE
6	MIDDLESEX	NSH-9360

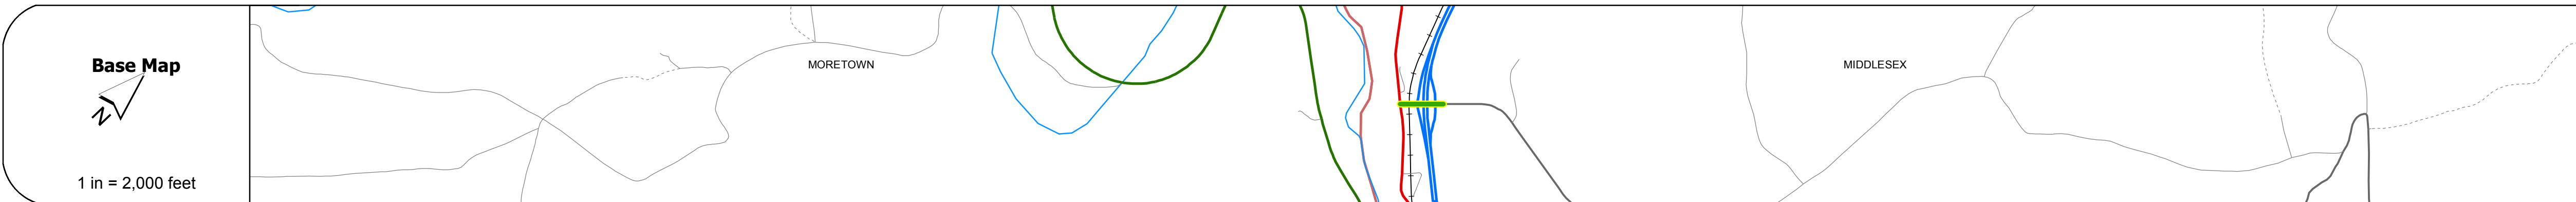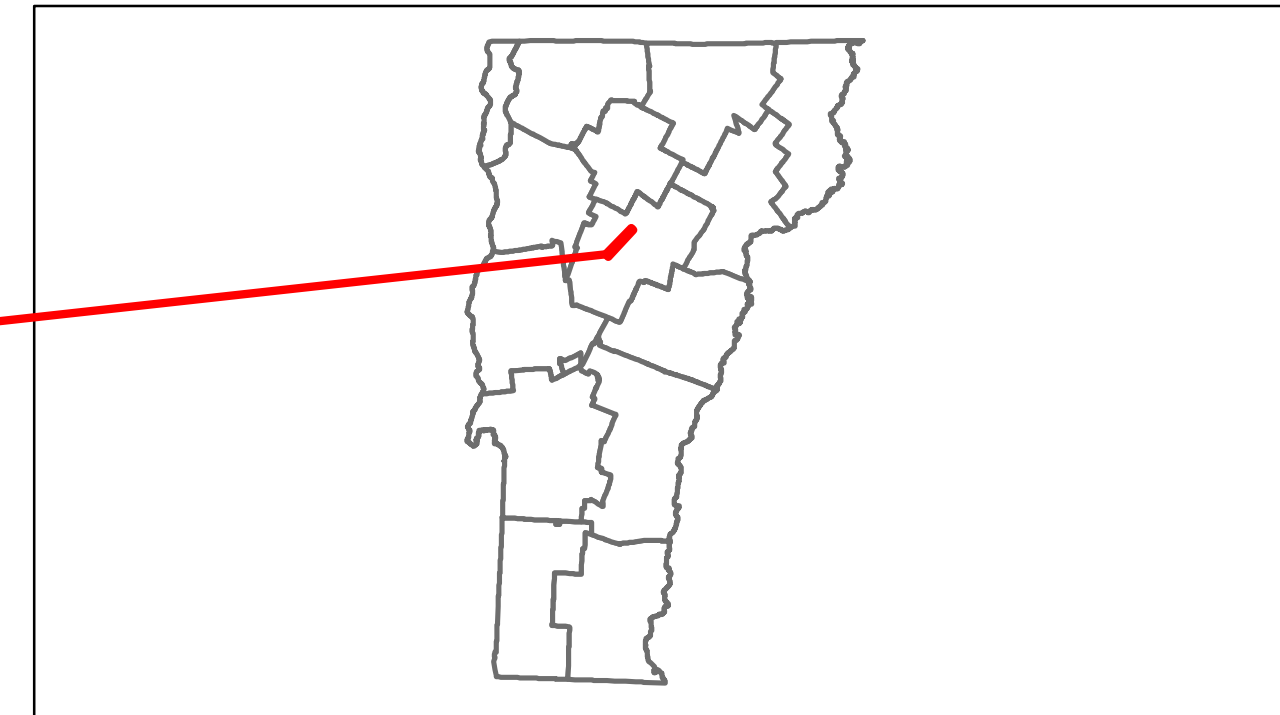

DESCRIPTION BLOCK
<p>Bridge 1: Stringer/multi-beam or girder - 1960 Structure No. 201284000112102 Length: 84' Width: 44.0' Under Clearance: 23.58' Facility Carried: VT 00936 SPUR Bridge Type: ROLLED BEAM Features Intersected: MDLSX SH OVER NEC RR Surface: Bituminous Maintenance/Ownership: State</p> <p>Bridge 2: Stringer/multi-beam or girder - 1960 Structure No. 200089045512102 Length: 109' Height: 0.0' Weight Limit: 0 Facility Carried: I 00089 ML Bridge Type: STEEL BEAM Features Intersected: 1.89 OVER MDLSX S.H.</p> <p>Bridge 2A: Stringer/multi-beam or girder - 1960 Structure No. 200089045512102 Length: 109' Height: 0.0' Weight Limit: 0 Facility Carried: I 00089 ML Bridge Type: STEEL BEAM Features Intersected: 1.89 OVER MDLSX S.H.</p>

Road Widths
Travellane: 24 Roadway: 44 Lane Count: 4 Base: Crushed Stone Subbase: Crushed Rock

Curves

Grades

Historic Projects

Maintenance Garage

Traffic Counters
669404

Functional Class
7

Speed Zone

AADT Counts
2012: 202700
2011: 102700
2010: 100200
2009: 1402900
2008: 703100

Crash Locations
2012
2011
2010
2009
2008

Historic Projects	Functional Class	Curves	Road Widths	AADT	Mileage by Functional Class By Sheet	Mileage by Town By Sheet	DISTRICT	TOWN	Date: 11/15/13	ROUTE
Retreatment Resurface Unknown Bituminous Mix Skirny Mix Bituminous Seal	1 2 3 4 5 6 7 8 9 10 11 12 13 14 15 16 17 18 19	curve left curve right	(ft)	(count)	1284 7 - Rural - Major collector 0.170	MIDDLESEX - S93601210 0.17 of 0.17	6	MIDDLESEX	1 of 1 TWN mileage: 0.0 to 0.17	NSH-9360 ETE mileage: 0.0 to 0.17
Bituminous Concrete Bituminous Gravel Macadam Cold Patch and Bituminous Concrete Concrete	Speed Zones: 25 30 35 40 45 50 55 60 65	grade up grade down	Traffic Counters (counter ID)	Fatal Injury Property Damage Only Unknown Crash Type	Total Mileage: 0.170 mi	Total Mileage: 0.17 mi				