





Route Log Progress Chart

DRAFT

Please Note: Errors and Omissions May Exist.
Contact the VTrans Mapping Unit with questions or concerns.

DISTRICT	TOWN	ROUTE
6	MONTPELIER	NSH-9390

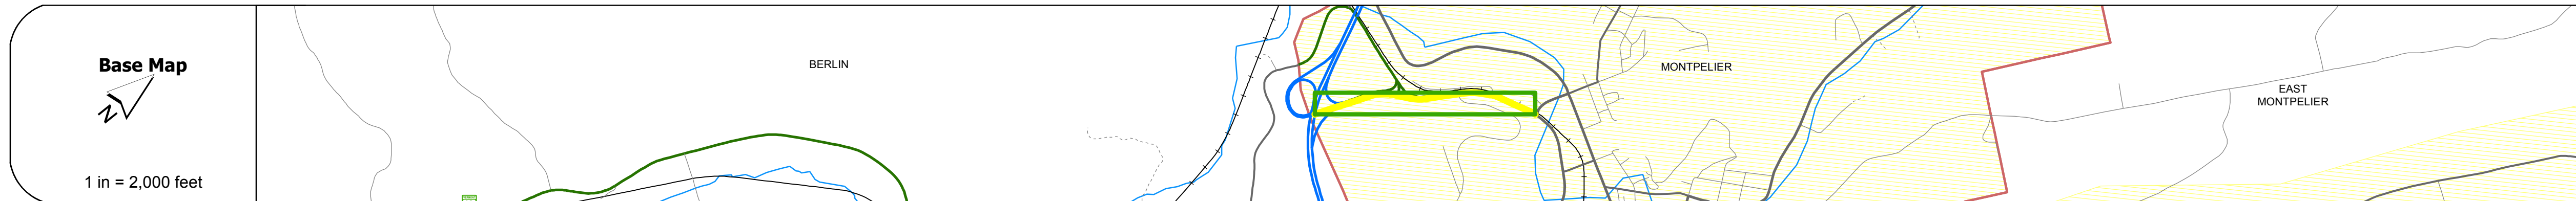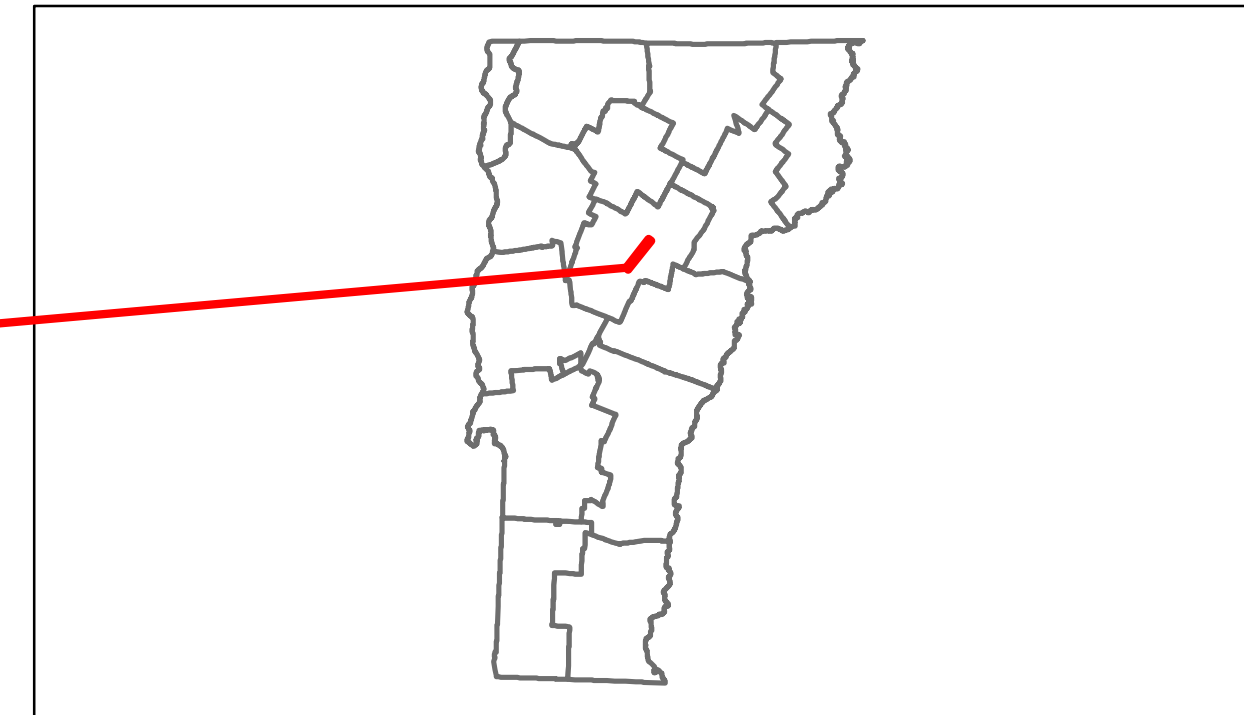

DESCRIPTION BLOCK
<p>Bridge 1: Stringer/multi-beam or girder - 1960 Structure No: 200089041S12112 Length: 155' Height: 0.0' Weight Limit: 0 Facility Carried: 1 00089 ML Bridge Type: STEEL BEAM Features Intersected: 1 89 OVER MONT. S.H.</p> <p>Bridge 1A: Stringer/multi-beam or girder - 1960 Structure No: 200089041N12112 Length: 155' Height: 0.0' Weight Limit: 0 Facility Carried: 1 00089 ML Bridge Type: STEEL BEAM Features Intersected: 1 89 OVER MONT. S.H.</p>

Road Widths	Travellane	Roadway	Lane Count	Base	Subbase
	32	50	47	8" Crushed Stone	6" Macadam
	61	79	49	24" Crushed Rock	20" Gravel

Curves	6	6	5	4	3

Grades

Historic Projects
<p>2009: NH 2604(1)</p> <p>1997: FECC F 028-2(8)</p> <p>1982: F 028-2(9)S</p> <p>1978: EB</p> <p>1969: Unknown</p> <p>1960: I 89-2(3) C/T</p> <p>1960: SP U 028-2(2)</p>

Maintenance Garage	District 5 - Middlesex Garage

Traffic Counters	SRW041 SRW042 SRW180 SRW043

Functional Class	12

Speed Zone	45

AADT Counts	2012	2011	2010	2009	2008
	13200 13300 12500 11800	13300 12700 11900 11800	13300 12000 11300 11700	13000 12300 11500 11800	12800 12500 11700 11800

Crash Locations	2012	2011	2010	2009	2008

Historic Projects Retreatment, Resurface, Unknown, Bituminous Mix, Skippy Mix, Bituminous Seal, Bituminous Concrete, Surface Treated Gravel, Plant Mix, Reclaimed Base and Bituminous Concrete, Concrete	Functional Class 1, 2, 3, 4, 5, 6, 7, 8, 9, 10, 11, 12, 13, 14, 15, 16, 17, 18, 19	Curves curve left, curve right	Road Widths (ft)	Traffic Counters (counter ID)	AADT (count)	Crash Locations Fatal, Injury, Property Damage Only, Unknown Crash Type	Mileage by Functional Class By Sheet 028-2 12 - Urban - Principal Arterial - other Freeway 0.890	Mileage by Town By Sheet MONTPELIER - S93901211 0.89 of 0.89	DISTRICT 6	TOWN MONTPELIER	Date: 11/15/13	ROUTE NSH-9390 ETE mileage: 0.0 to 0.89
							Total Mileage: 0.890 mi	Total Mileage: 0.89 mi	1 of 1 TWN mileage: 0.0 to 0.89			