








Route Log Progress Chart

DRAFT


Please Note: Errors and Omissions May Exist.
Contact the VTrans Mapping Unit with questions or concerns.

DISTRICT	TOWN	ROUTE
7	ST. JOHNSBURY	NSH-9730

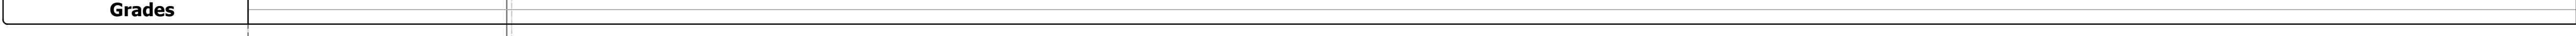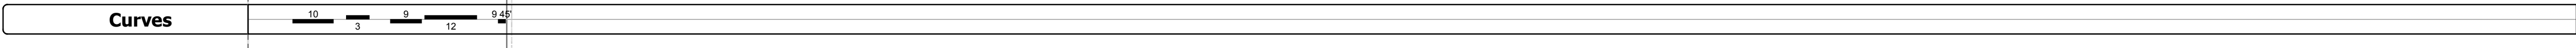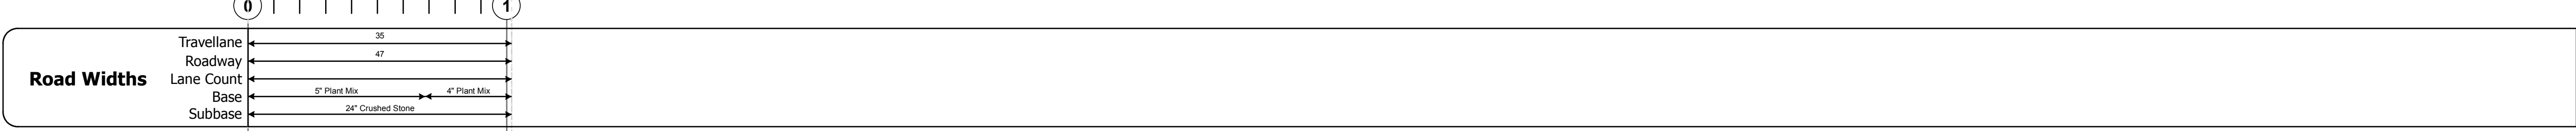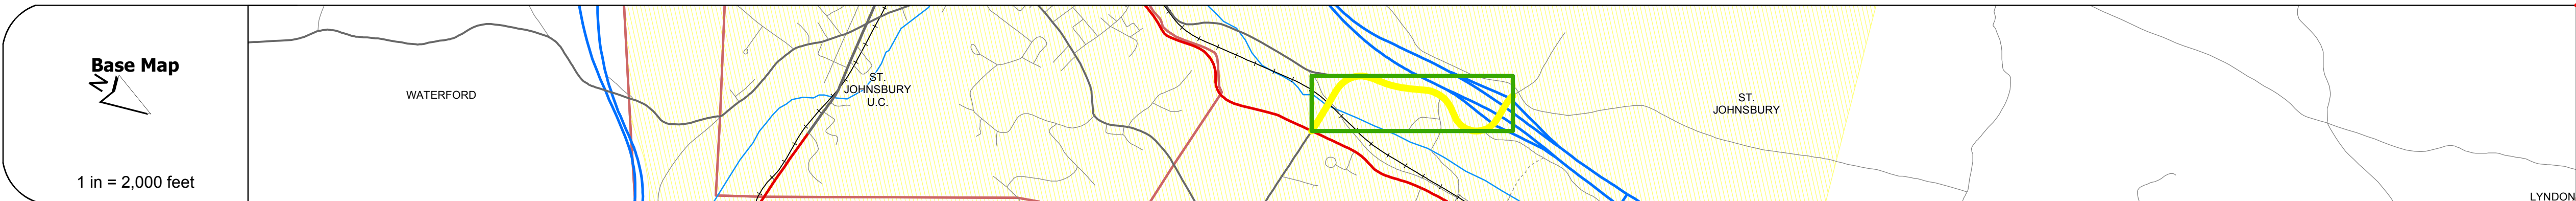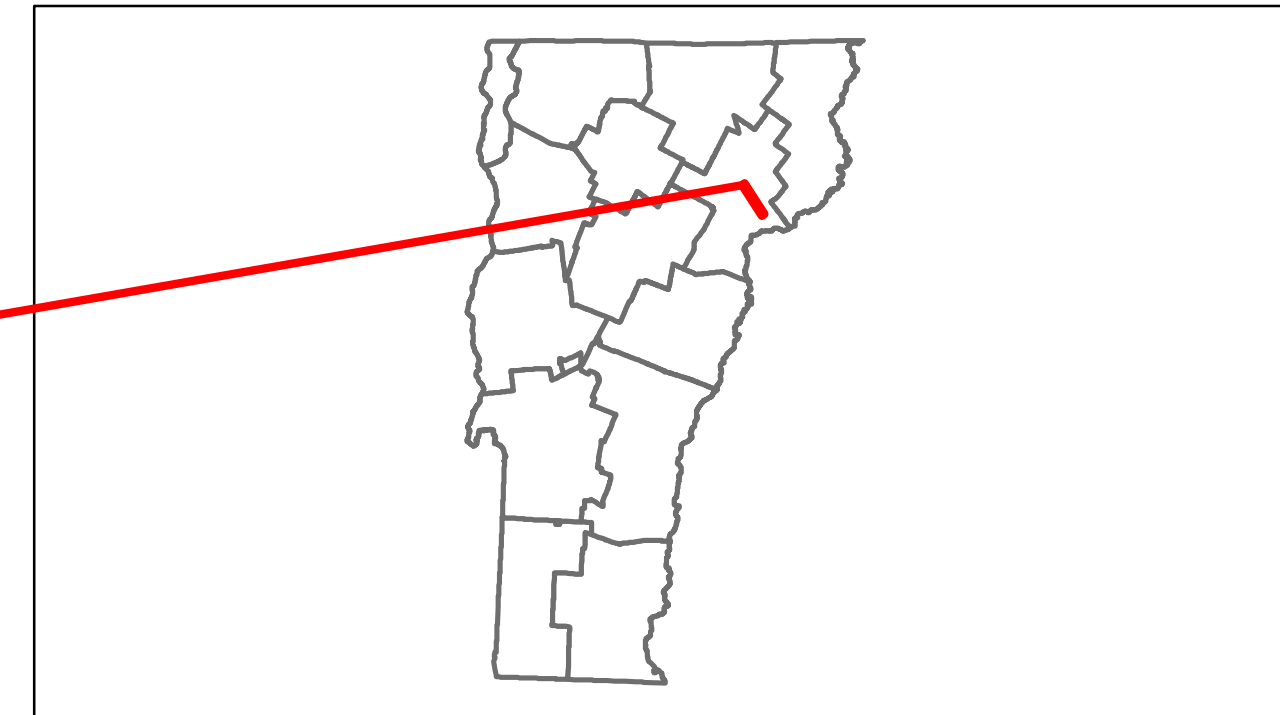

Historic Projects	Year	Description
1987: F EGG DP FF 041-1110	1987	F EGG DP FF 041-1110
1975: 191-3(9) C11	1975	191-3(9) C11

Maintenance Garage (Not State Maintained)

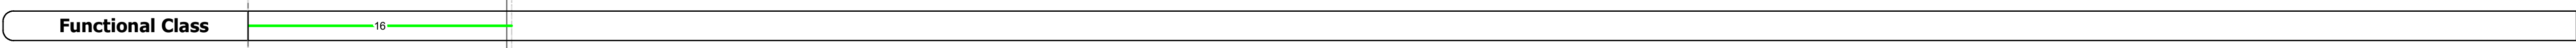

Speed Zone

Year	Start	End
2012	3300	4700
2011	3300	4800
2010	3200	4900
2009	3000	5000
2008	2800	5000

Year	Crash Locations
2012	
2011	
2010	
2009	
2008	

DESCRIPTION BLOCK

Bridge 1:
Stringer/multi-beam or girder - 1986
Structure No. 200041000103112
Length: 391'
Width: 45.4'
Under Clearance: 22.75'
Facility Carried: VT 00973 CONN
Bridge Type: 3 SPN CONT WELD GIRD
Features Intersected: CONN RIV RR TH27 PASS R
Surface: Bituminous
Maintenance/Ownership: State

Bridge 3B:
Stringer/multi-beam or girder - 1975
Structure No. 200091090503112
Length: 82'
Height: 0.0'
Weight Limit: 0
Facility Carried: I 00091 ML
Bridge Type: ROLLED BEAM
Features Intersected: I 915B OVER VT973 - CONN

Bridge 3A:
Stringer/multi-beam or girder - 1975
Structure No. 200041003A03112
Length: 110'
Width: 38.0'
Under Clearance: 18.08'
Facility Carried: VT 00973 CONN
Bridge Type: WELDED PLATE GIRDER
Features Intersected: VT973 CONN. OVER I 91NB
Surface: Bituminous
Maintenance/Ownership: State

Historic Projects	Functional Class	Curves	Road Widths	AADT	Mileage by Functional Class By Sheet	Mileage by Town By Sheet	DISTRICT	TOWN	Date: 11/15/13	ROUTE
<ul style="list-style-type: none"> Retreatment Resurface Unknown Bituminous Mix Skippy Mix Bituminous Seal Concrete Gravel Surface Treated Gravel Plant Mix Reclaimed Base and Bituminous Concrete 	<ul style="list-style-type: none"> 1 2 3 4 5 6 7 8 9 10 11 12 13 14 15 16 17 18 19 	<ul style="list-style-type: none"> curve left curve right 	<ul style="list-style-type: none"> road width 	<ul style="list-style-type: none"> count 	041-1 16 - Urban - Minor Arterial 1.019	ST. JOHNSBURY - S97300311 1.019 of 1.019	7	ST. JOHNSBURY	1 of 1 TWN mileage: 0.0 to 1.019	NSH-9730 ETE mileage: 0.0 to 1.019
Total Mileage: 1.019 mi						Total Mileage: 1.019 mi				