





Route Log Progress Chart

DRAFT

Please Note: Errors and Omissions May Exist.
Contact the VTrans Mapping Unit with questions or concerns.

DISTRICT	TOWN	ROUTE
4	HARTFORD	NSH-9870

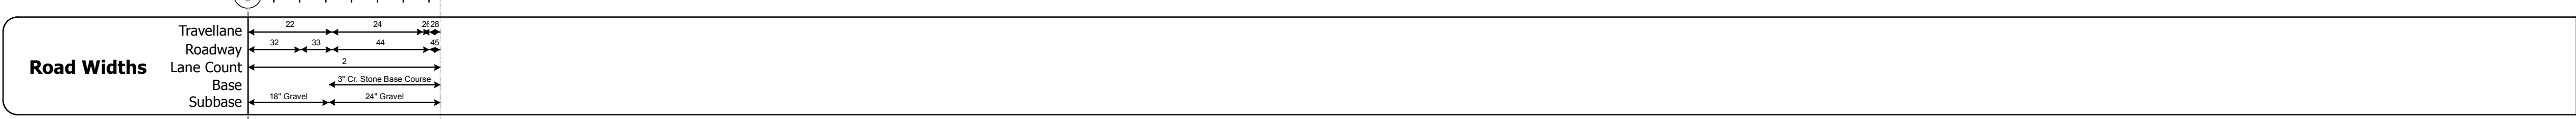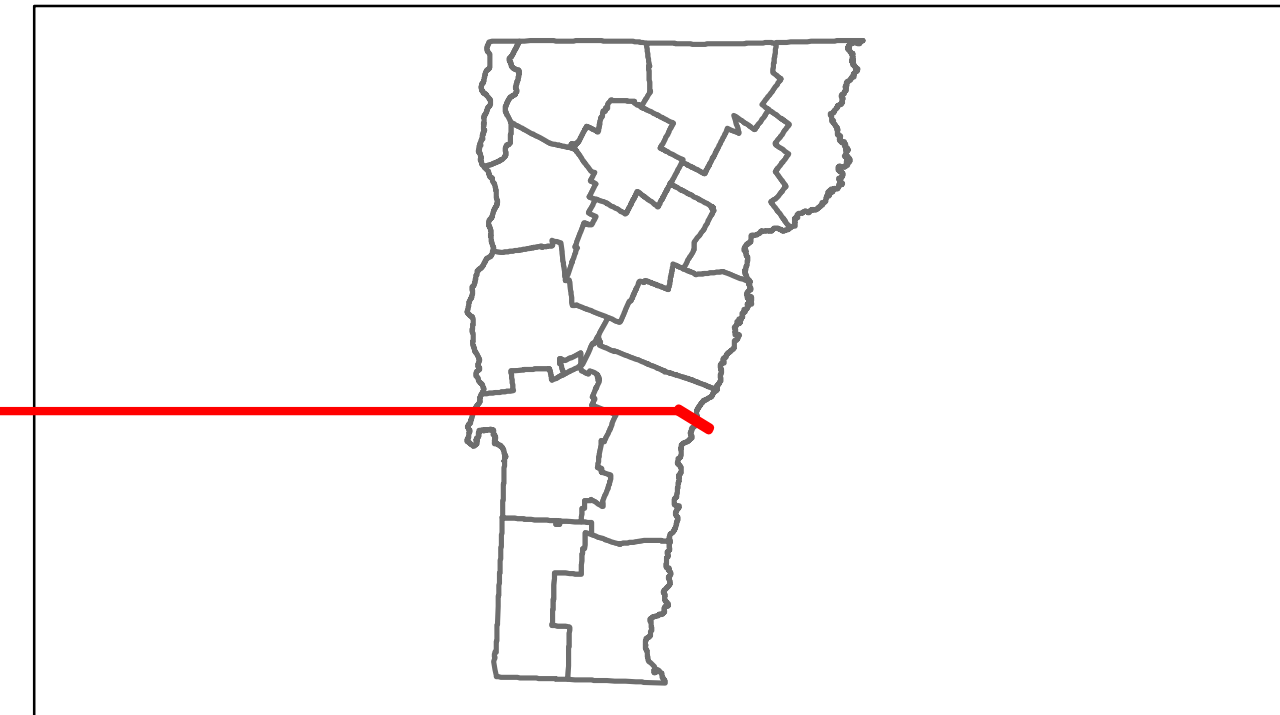

Curves	
---------------	--

Grades	
---------------	--

Historic Projects	
	2009: STP 2206(1)S
	1989: HMA 2116 1989: RS 3113(1)
	1997: ST 141-3(A) 1997: U 141-3(B)

Maintenance Garage	(Not State Maintained)
---------------------------	------------------------

Traffic Counters	861179 □ 861180 □
-------------------------	-------------------

Functional Class	8 7
-------------------------	-----

Speed Zone	45
-------------------	----

AADT Counts	2012: 3500 4500 5300
	2011: 3500 4500 5300
	2010: 3500 4410 5200
	2009: 3500 4500 5400
	2008: 3500 4600 5500

Crash Locations	2012: □ □ □
	2011: □ □ □
	2010: □ □ □ □
	2009: □ □ □
	2008: □ □ □

DESCRIPTION BLOCK
<p>Bridge 1A: Stringer/multi-beam or girder - 1967 Structure No. 200091045S14082 Length: 157' Height: 0.0' Weight Limit: 0 Facility Carried: 1 00091 ML Bridge Type: 3 SP CONT ROLLED BM Features Intersected: 1 91 OVER WILDER S.H.</p> <p>Bridge 1B: Stringer/multi-beam or girder - 1967 Structure No. 200091045N14082 Length: 157' Height: 0.0' Weight Limit: 0 Facility Carried: 1 00091 ML Bridge Type: 3 SP CONT ROLLED BM Features Intersected: 1 91 OVER WILDER S.H.</p> <p>Culvert 2: Culvert - 1967 Structure No. 301413000214081 Length: 7' Under Clearance: 7.5' Facility Carried: VT987 Bridge Type: MULTI PLATE PIPE Features Intersected: BROOK Maintenance: State</p> <p>Culvert 3: Culvert - 1967 Structure No. 301413000314081 Length: 7' Under Clearance: 7.5' Facility Carried: VT987 Bridge Type: MULTI PLATE PIPE Features Intersected: BROOK Maintenance: State</p>

Historic Projects Retreatment, Resurface, Unknown, Bituminous Mix, Skippy Mix, Bituminous Seal, Bituminous Concrete, Surface Treated Gravel, Plant Mix, Reclaimed Base and Bituminous Concrete, Concrete	Functional Class 1-19, 6-16 Speed Zones 25, 30, 35, 40, 45, 50, 55, 60, 65	Curves curve left, curve right Grades grade up, grade down	Road Widths (ft) Traffic Counters (counter ID)	AADT (count) Crash Locations Fatal, Injury, Property Damage Only, Unknown Crash Type	Mileage by Functional Class By Sheet 3113 7 - Rural - Major Collector 0.374 8 - Rural - Minor Collector 0.370 Total Mileage: 0.744 mi	Mileage by Town By Sheet HARTFORD - S98701408 0.744 of 0.744 Total Mileage: 0.744 mi	DISTRICT 4	TOWN HARTFORD	Date: 11/15/13 1 of 1 TWN mileage: 0.0 to 0.744	ROUTE NSH-9870 ETE mileage: 0.0 to 0.744
--	---	---	---	---	--	--	----------------------	-------------------------	--	--