





Route Log Progress Chart

DRAFT

Please Note: Errors and Omissions May Exist.
Contact the VTrans Mapping Unit with questions or concerns.

DISTRICT	TOWN	ROUTE
8	NORTH HERO	US-2

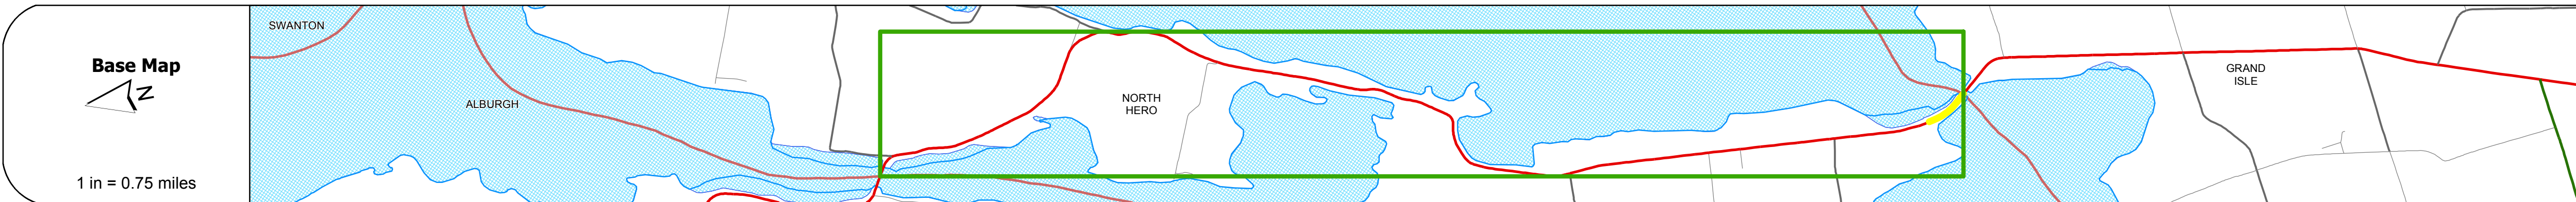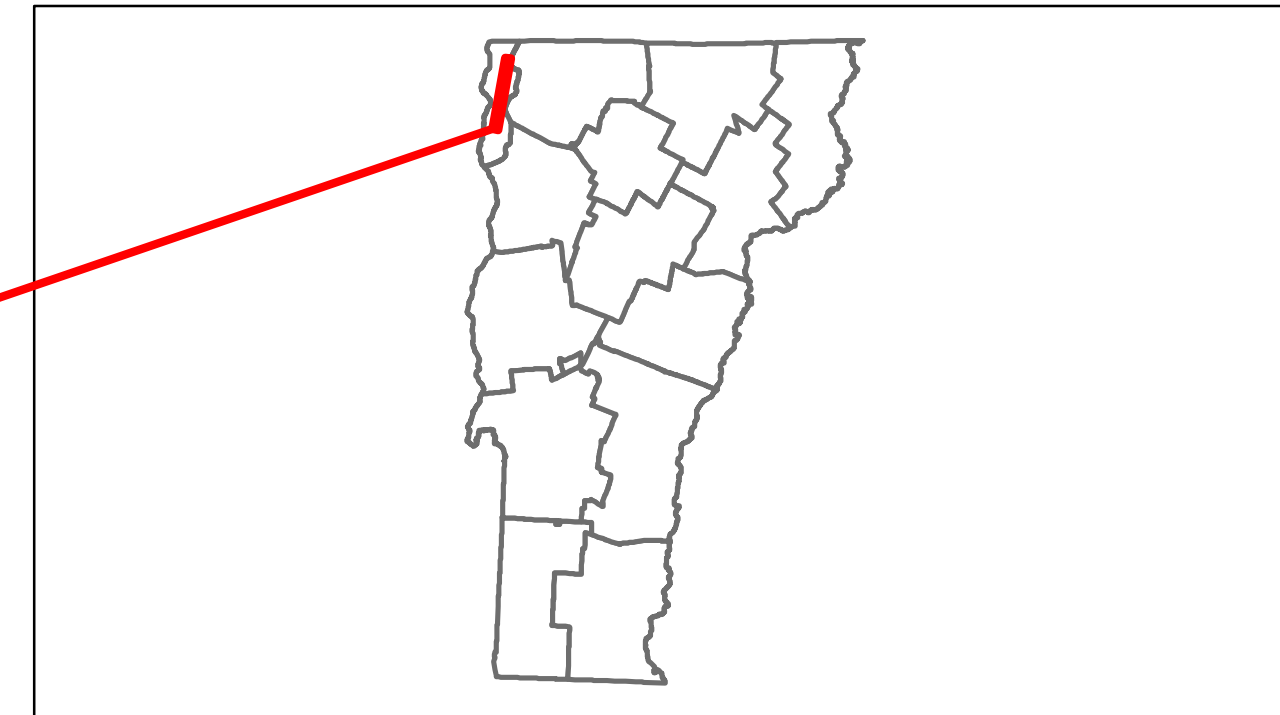

Road Widths	Travellane: 22
	Roadway: 32
	Lane Count: 2
	Base
	Subbase

Curves	3
---------------	---

Grades	
---------------	--

Historic Projects	<ul style="list-style-type: none"> 1999: STP 9822(1)S 1996: BHP 128-1(15)S 1984: F 028-1(13)S 1986: MA 008(05) 1953: F 128(01) 1933: ST 128(2)
--------------------------	--

Maintenance Garage	
---------------------------	--

Traffic Counters	
-------------------------	--

Functional Class	6
-------------------------	---

Speed Zone	
-------------------	--

AADT Counts	<ul style="list-style-type: none"> 2012: 3000 2011: 3000 2010: 3000 2009: 2900 2008: 2800
--------------------	--

Crash Locations	<ul style="list-style-type: none"> 2012 2011 2010 2009 2008
------------------------	--

DESCRIPTION BLOCK

Bridge 8:
Moveable - bascule - 1953
Structure No: 200028000807042
Length: 261'
Width: 33.0'
Facility Carried: US 00002 ML
Bridge Type: DOUBLE-LEAF BASCULE
Features Intersected: LAKE CHAMPLAIN
Surface: Other
Maintenance/Ownership: State

Historic Projects <ul style="list-style-type: none"> Retreatment Resurface Unknown Bituminous Mix Skinny Mix Bituminous Seal Gravel Surface Treated Gravel Plant Mix Reclaimed Base and Bituminous Concrete Concrete 	Functional Class <ul style="list-style-type: none"> 1 2 6 7 8 11 12 14 16 17 19 	Curves <ul style="list-style-type: none"> curve left curve right 	Road Widths (ft)	AADT (count)	Mileage by Functional Class By Sheet 028-1 6 - Rural - Minor Arterial 0.340	Mileage by Town By Sheet NORTH HERO - U002-0704 0.34 of 9.34	DISTRICT 8	TOWN NORTH HERO	Date: 11/15/13	ROUTE US-2 ETE mileage: 11.732 to 21.072
Speed Zones 25 30 35 40 45 50 55 60 65						Crash Locations Fatal, Injury, Property Damage Only, Unknown Crash Type		Total Mileage: 0.340 mi		