





# Route Log Progress Chart

**DRAFT**

Please Note: Errors and Omissions May Exist.  
Contact the VTrans Mapping Unit with questions or concerns.

DISTRICT	TOWN	ROUTE
3	IRA	US-4

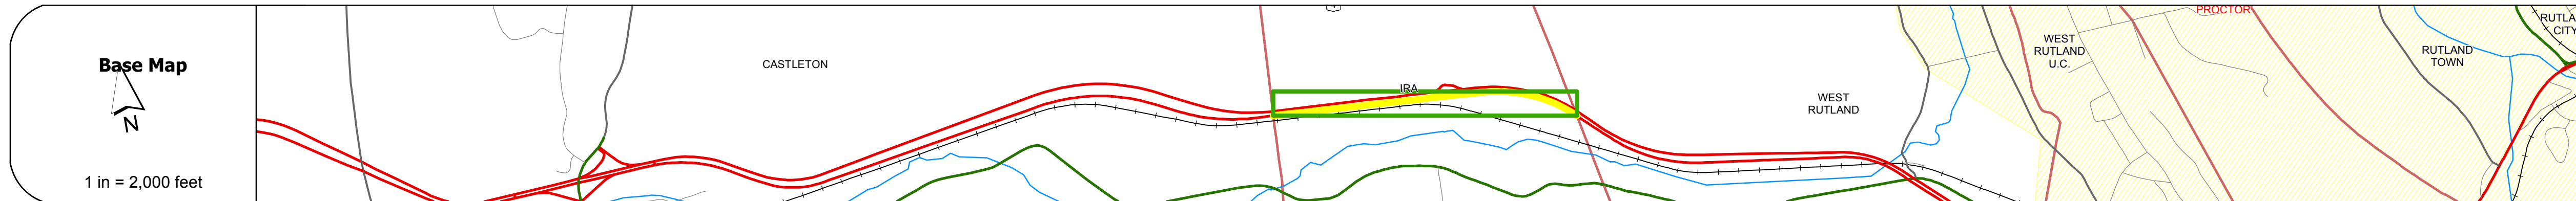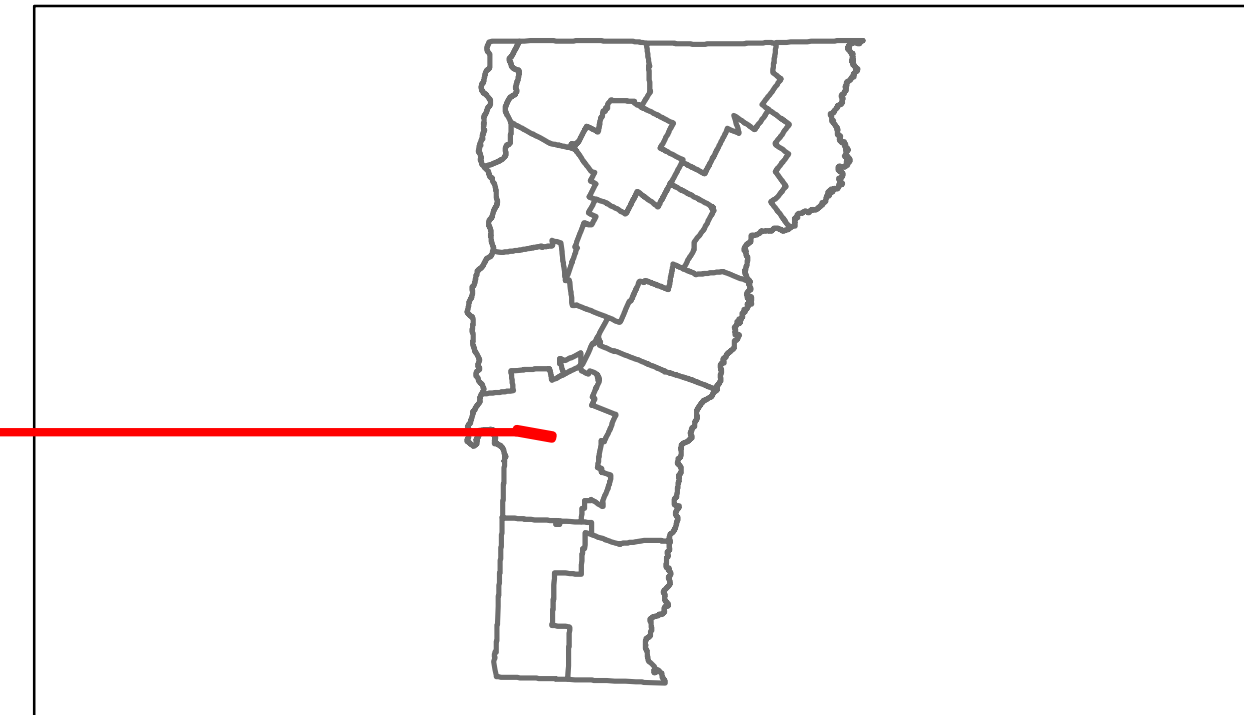

<b>Road Widths</b>	<table border="1"> <tr> <td>Travellane</td> <td>24</td> </tr> <tr> <td>Roadway</td> <td>36</td> </tr> <tr> <td>Lane Count</td> <td>2</td> </tr> <tr> <td>Base</td> <td>Two 2-1/2" Crushed Stone Base Courses</td> </tr> <tr> <td>Subbase</td> <td>2" Crushed Rock</td> </tr> </table>	Travellane	24	Roadway	36	Lane Count	2	Base	Two 2-1/2" Crushed Stone Base Courses	Subbase	2" Crushed Rock
Travellane	24										
Roadway	36										
Lane Count	2										
Base	Two 2-1/2" Crushed Stone Base Courses										
Subbase	2" Crushed Rock										

<b>Curves</b>	2
---------------	---

<b>Grades</b>	
---------------	--

<b>Historic Projects</b>	<p>1968: F 020-1(5)</p>
--------------------------	-------------------------

<b>Maintenance Garage</b>	District 3 - Castleton Garage
---------------------------	-------------------------------

<b>Traffic Counters</b>	
-------------------------	--

<b>Functional Class</b>	2
-------------------------	---

<b>Speed Zone</b>	
-------------------	--

<b>AADT Counts</b>	<table border="1"> <tr> <td>2012</td> <td>13100</td> </tr> <tr> <td>2011</td> <td>13200</td> </tr> <tr> <td>2010</td> <td>13300</td> </tr> <tr> <td>2009</td> <td>13100</td> </tr> <tr> <td>2008</td> <td>12900</td> </tr> </table>	2012	13100	2011	13200	2010	13300	2009	13100	2008	12900
2012	13100										
2011	13200										
2010	13300										
2009	13100										
2008	12900										

<b>Crash Locations</b>	<table border="1"> <tr> <td>2012</td> <td>□</td> </tr> <tr> <td>2011</td> <td>■</td> </tr> <tr> <td>2010</td> <td>■</td> </tr> <tr> <td>2009</td> <td>□</td> </tr> <tr> <td>2008</td> <td></td> </tr> </table>	2012	□	2011	■	2010	■	2009	□	2008	
2012	□										
2011	■										
2010	■										
2009	□										
2008											

## DESCRIPTION BLOCK

<b>Historic Projects</b> Retreatment, Resurface, Unknown, Bituminous Mix, Skippy Mix, Bituminous Seal, Bituminous Concrete, Concrete, Gravel, Surface Treated Gravel, Plant Mix, Reclaimed Base and Bituminous Concrete	<b>Functional Class</b> 1, 2, 3, 4, 5, 6, 7, 8, 9, 10, 11, 12, 13, 14, 15, 16, 17, 18, 19	<b>Curves</b> curve left, curve right	<b>Grades</b> grade up, grade down	<b>Road Widths</b> (ft)	<b>Traffic Counters</b> (counter ID)	<b>AADT</b> (count)	<b>Crash Locations</b> Fatal, Injury, Property Damage Only, Unknown Crash Type	<b>Mileage by Functional Class By Sheet</b> 020-1 2 - Rural - Principal Arterial 1.168	<b>Mileage by Town By Sheet</b> IRA - U004-1109 1.168 of 1.168	<b>DISTRICT</b> 3	<b>TOWN</b> IRA	<b>Date:</b> 11/15/13	<b>ROUTE</b> US-4 ETE mileage: 10.529 to 11.697
								<b>Total Mileage:</b> 1.168 mi	<b>Total Mileage:</b> 1.168 mi	<b>1 of 1</b> TOWN mileage: 10.529 to 11.697			

For More Information Contact - Vermont Agency of Transportation, Policy, Planning and Intermodal Development Division - Mapping Unit, 1 National Life Drive, Montpelier, VT 05633-5001 Telephone: 802-828-2600.