
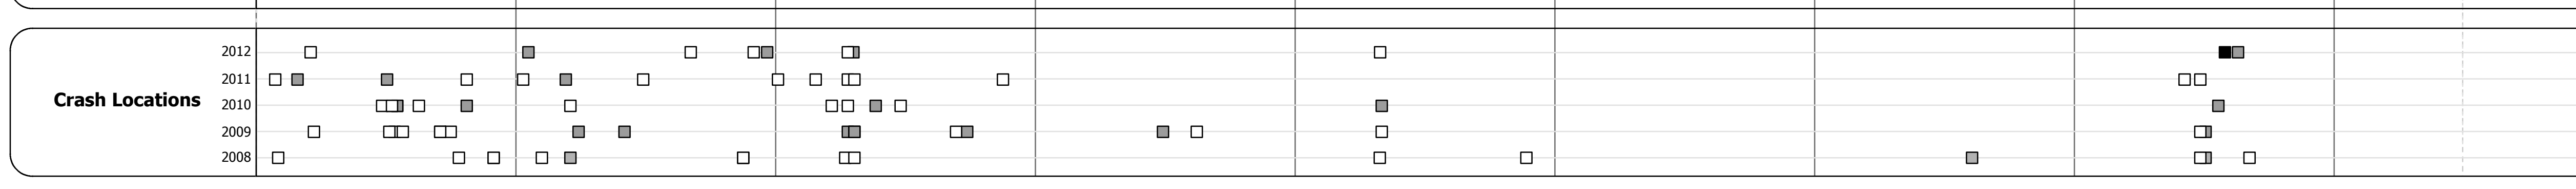
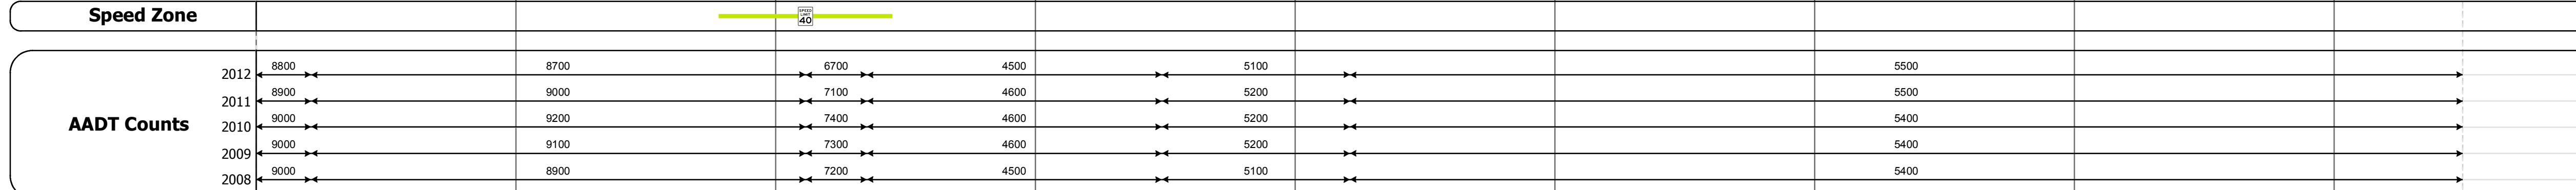
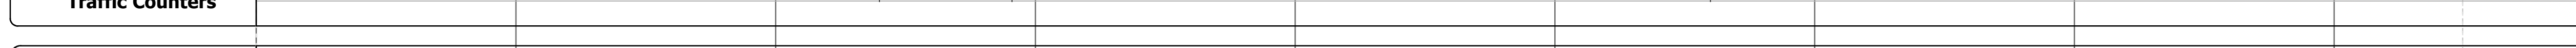
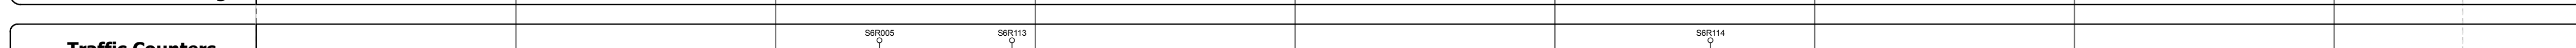
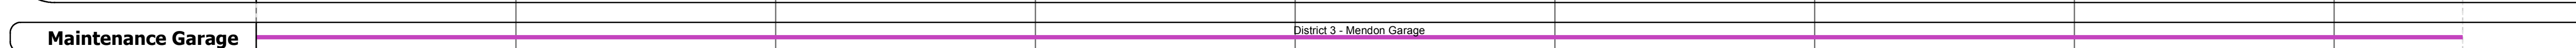
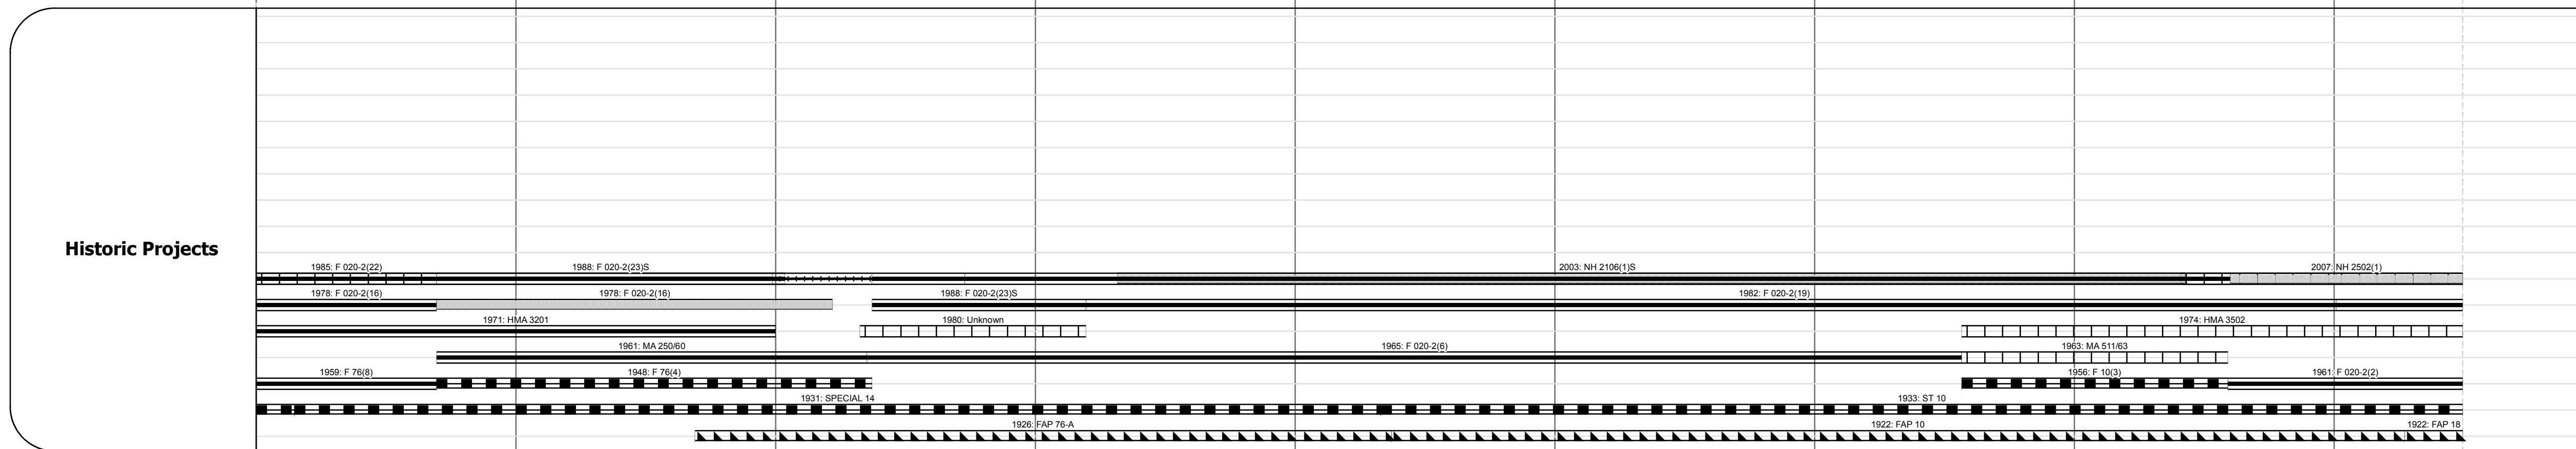
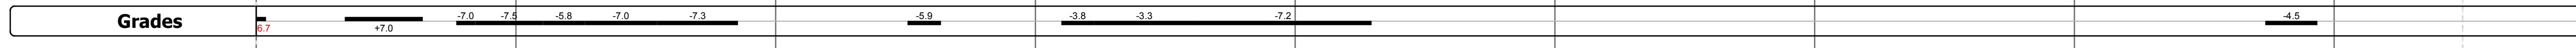
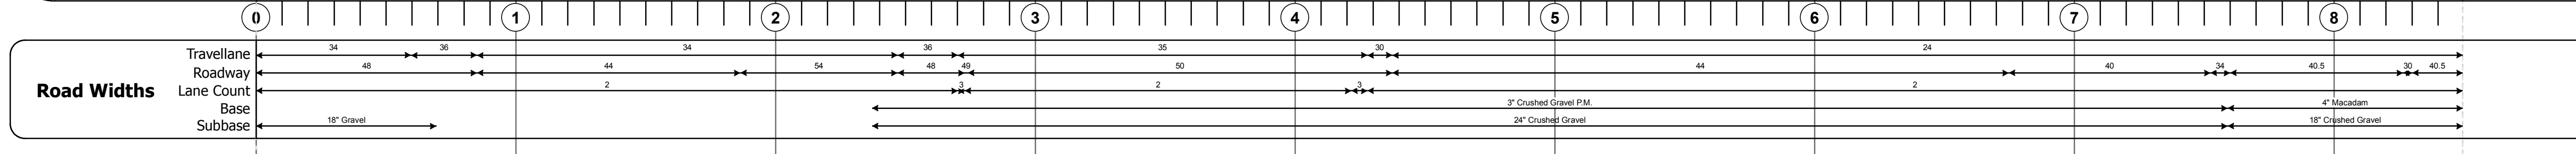
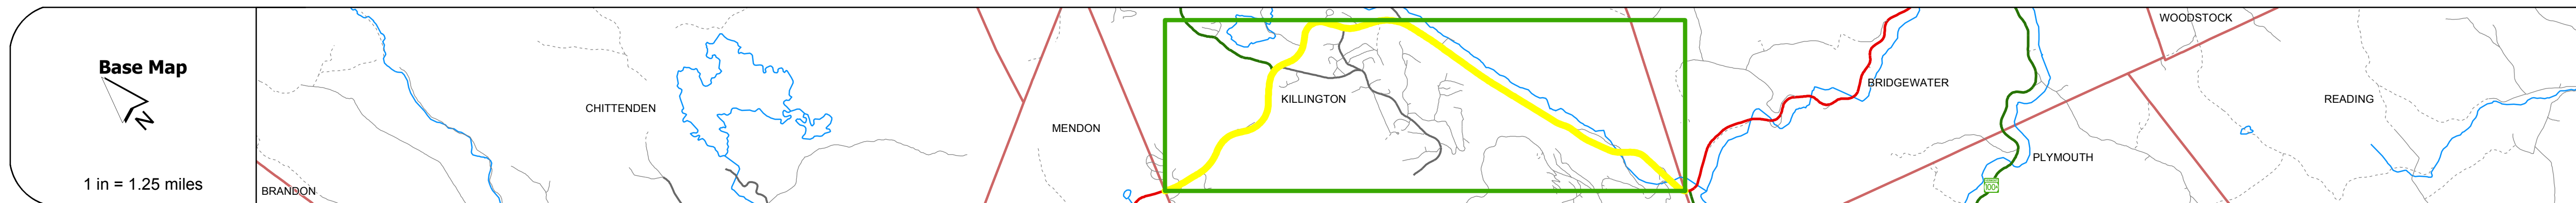


DISTRICT	TOWN	ROUTE
3	KILLINGTON	US-4

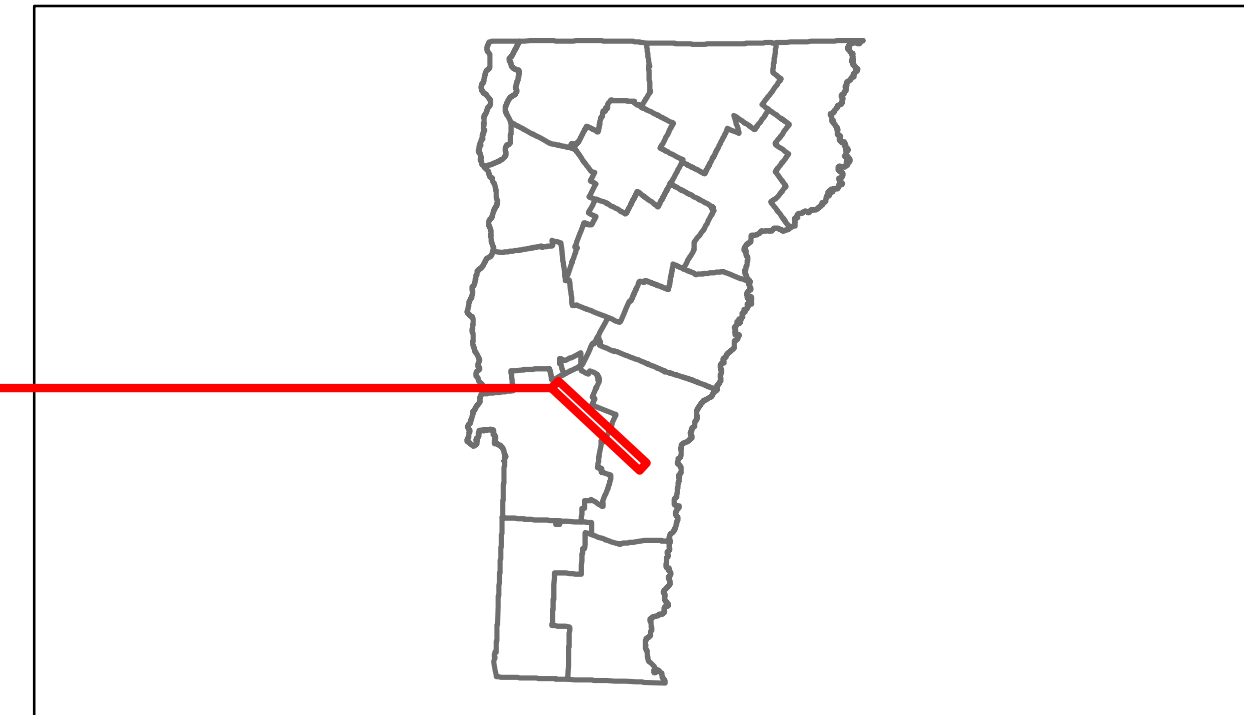

DESCRIPTION BLOCK

Culvert 28:
Culvert - 1948
Structure No. 30002002811211
Length: 11'
Under Clearance: 11.0'
Facility Carried: US4
Bridge Type: CGMPP
Features Intersected: BROOK
Maintenance: State

Culvert 30:
Culvert - 1965
Structure No. 30002003011211
Length: 6'
Under Clearance: 4.0'
Facility Carried: US4
Bridge Type: A.C.C.G.M.P.A.
Features Intersected: BROOK
Maintenance: State

Bridge 31:
Tee Beam - 1953
Structure No. 20002003111212
Length: 34'
Width: 36.5'
Facility Carried: US 00004 ML
Bridge Type: CONCRETE T-BEAM
Features Intersected: ROARING BROOK
Surface: Bituminous
Maintenance/Ownership: State

Bridge 32C:
Truss - thru - 1997
Structure No. 200020032C11212
Length: 116'
Height: 0.0'
Weight Limit: 0
Facility Carried: US 00004 ML
Bridge Type: BOX BEAM TRUSS
Features Intersected: US 4 UNDER PEDESTRIAN BR
Maintenance/Ownership: State

Bridge 33:
Stringer/multi-beam or girder - 1956
Structure No. 20002003311212
Length: 69'
Width: 29.8'
Facility Carried: US 00004 ML
Bridge Type: ROLLED BEAM
Features Intersected: OTTAUQUECHEE RIVER
Surface: Bituminous
Maintenance/Ownership: State

Bridge 34:
Stringer/multi-beam or girder - 1961
Structure No. 20002003411212
Length: 187'
Width: 31.0'
Facility Carried: US 00004 ML
Bridge Type: 3 SP ROLLED BEAM
Features Intersected: OTTAUQUECHEE RIVER
Surface: Bituminous
Maintenance/Ownership: State

Historic Projects Retreatment Resurface Unknown Bituminous Mix Skimny Mix Bituminous Seal	Functional Class 1 2 3 4 5 6 7 8 9 10 11 12 13 14 15 16 17 18 19	Curves curve left curve right	Road Widths (ft)	AADT (count)	Mileage by Functional Class By Sheet 020-2 2 - Rural - Principal Arterial 8.495	Mileage by Town By Sheet KILLINGTON - U004-1121 8.495 of 8.495	DISTRICT 3	TOWN KILLINGTON	Date: 11/15/13	ROUTE US-4 ETE mileage: 27.241 to 35.736
Crash Locations Fatal Injury Property Damage Only Unknown Crash Type	Speed Zones 25 30 35 40 45 50 55 60 65	Grades grade up grade down	Traffic Counters (counter ID)	Total Mileage: 8.495 mi	Total Mileage: 8.495 mi	1 of 1 TWN mileage: 0.0 to 8.495				