
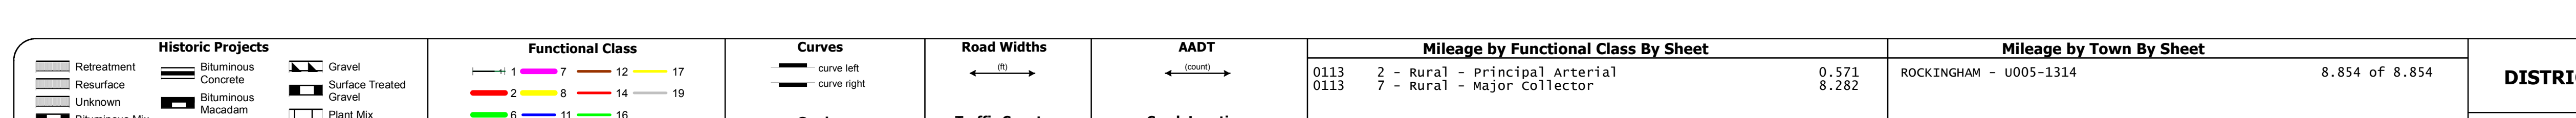
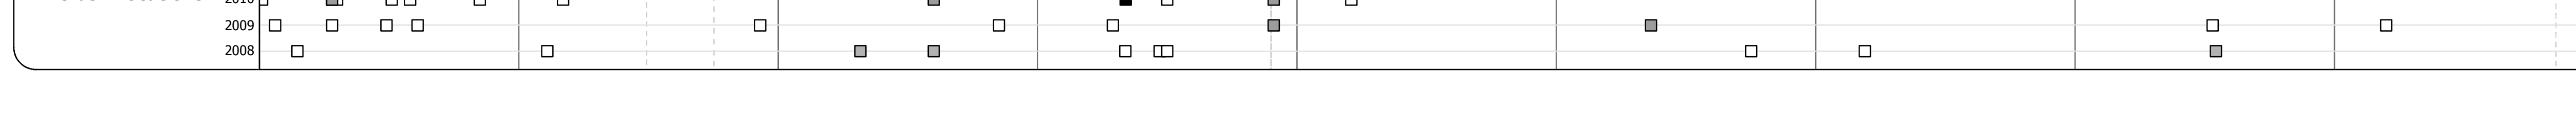
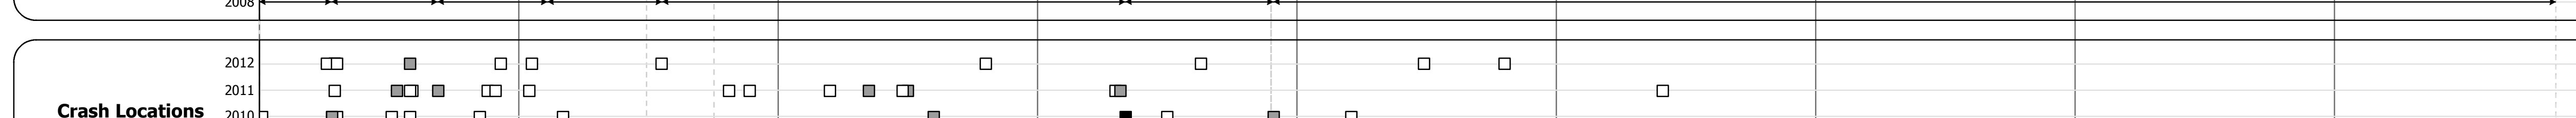
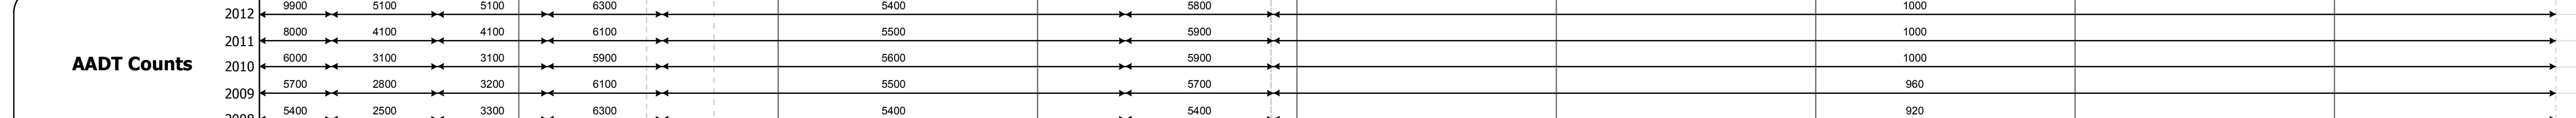
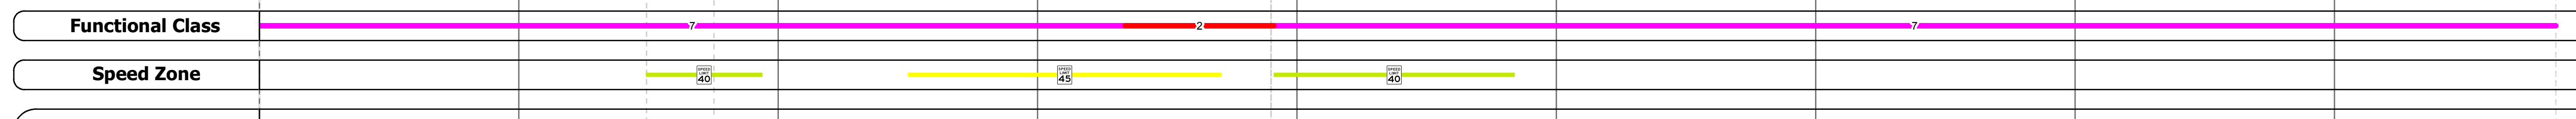
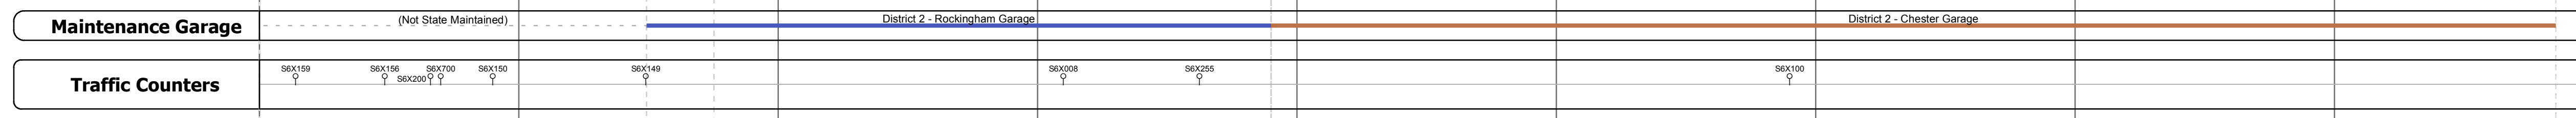
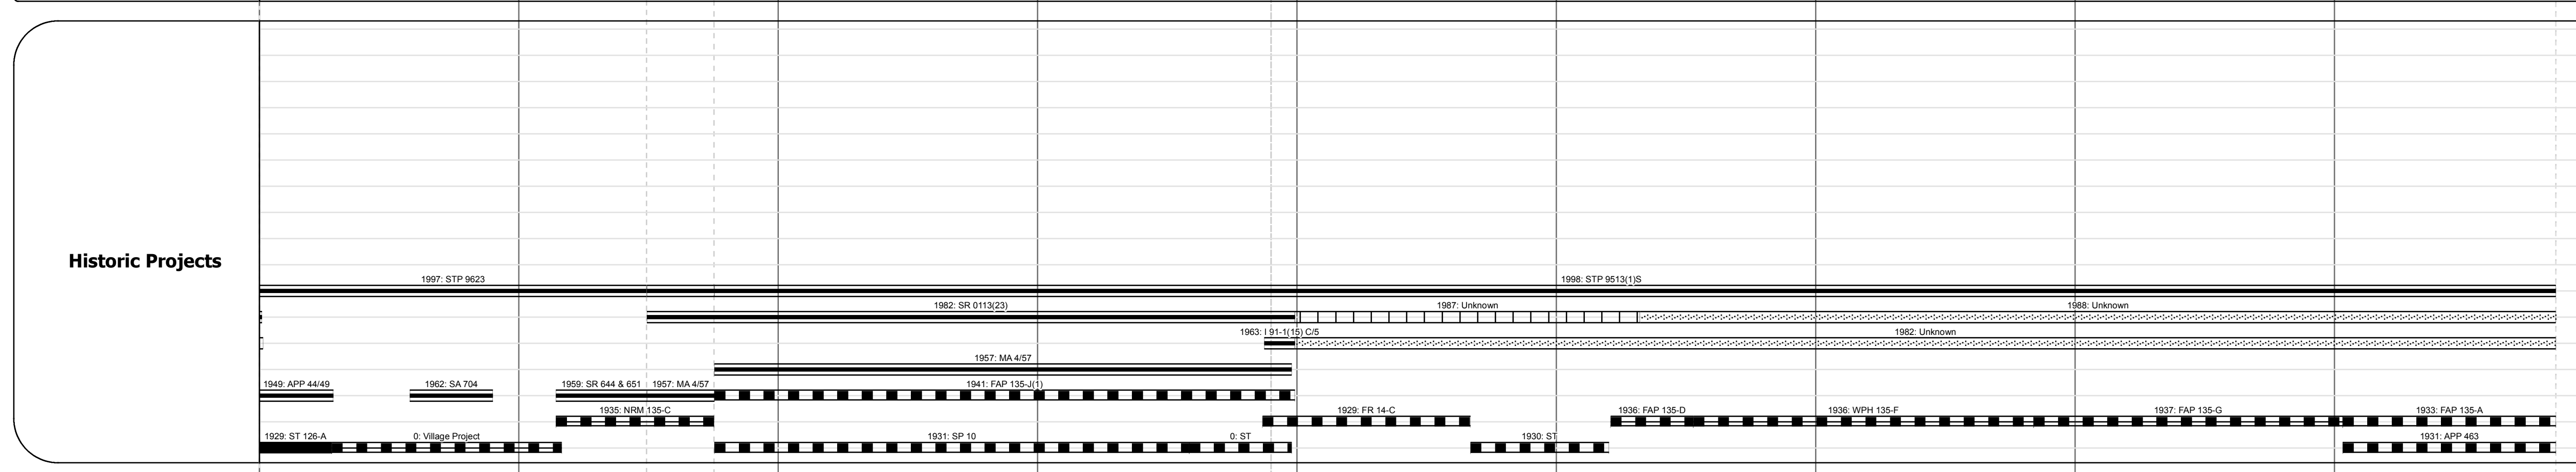
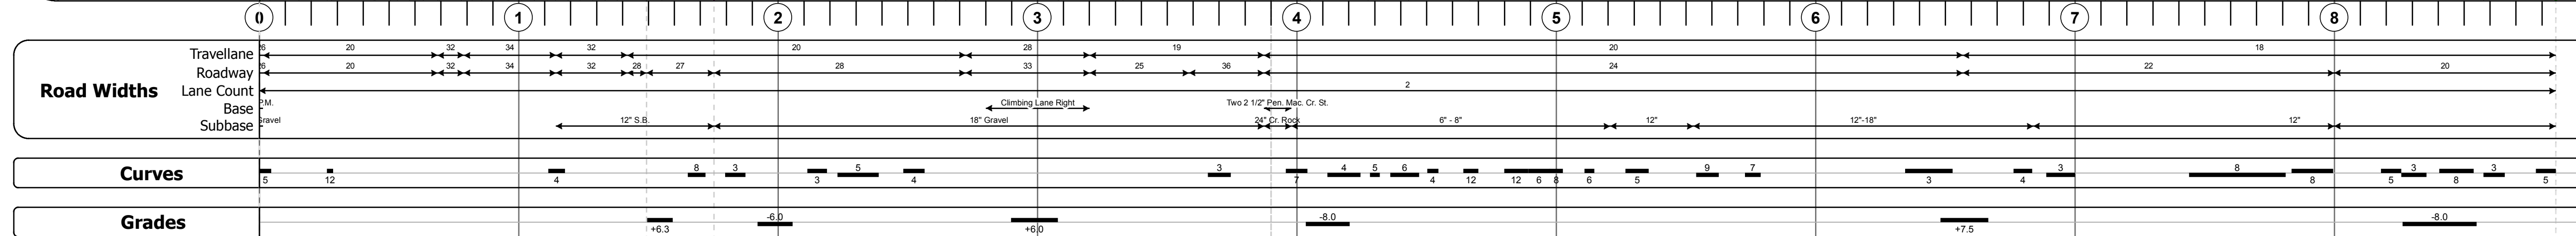
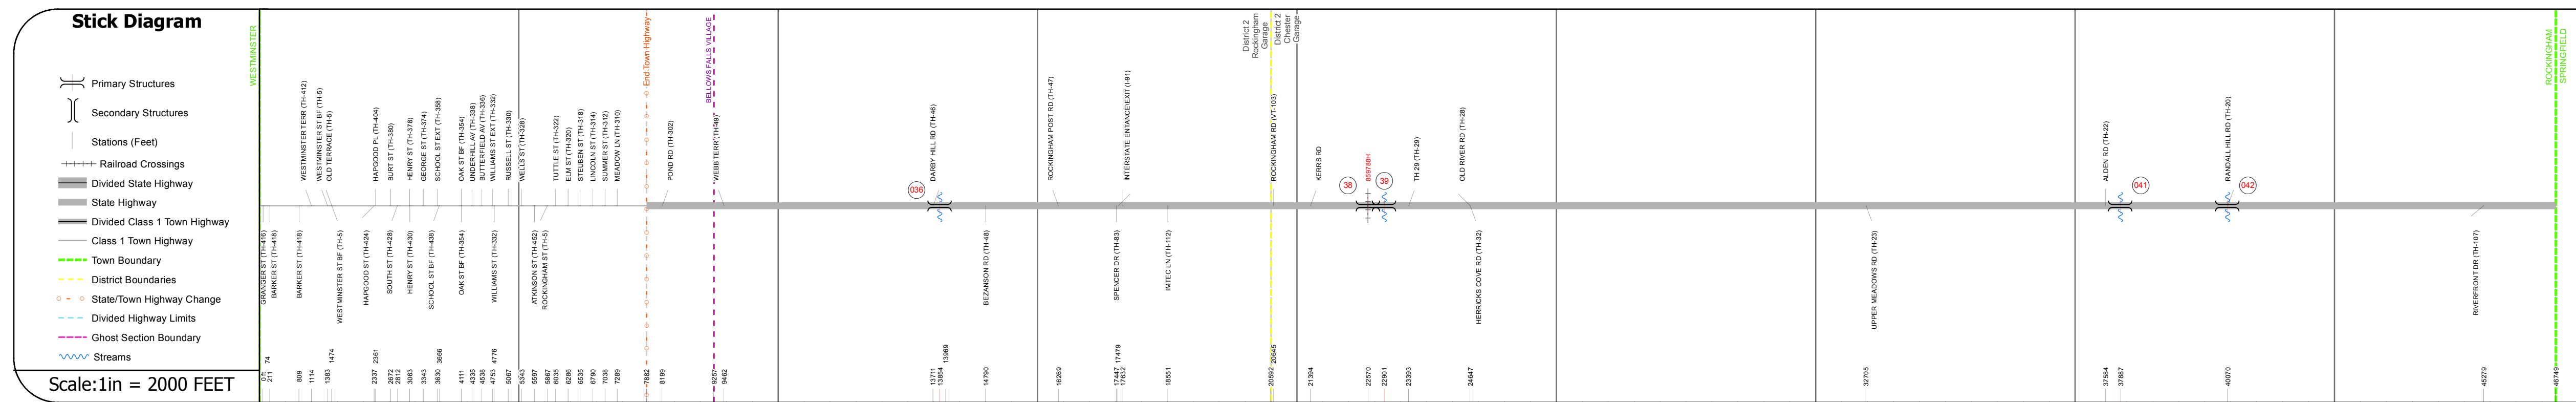
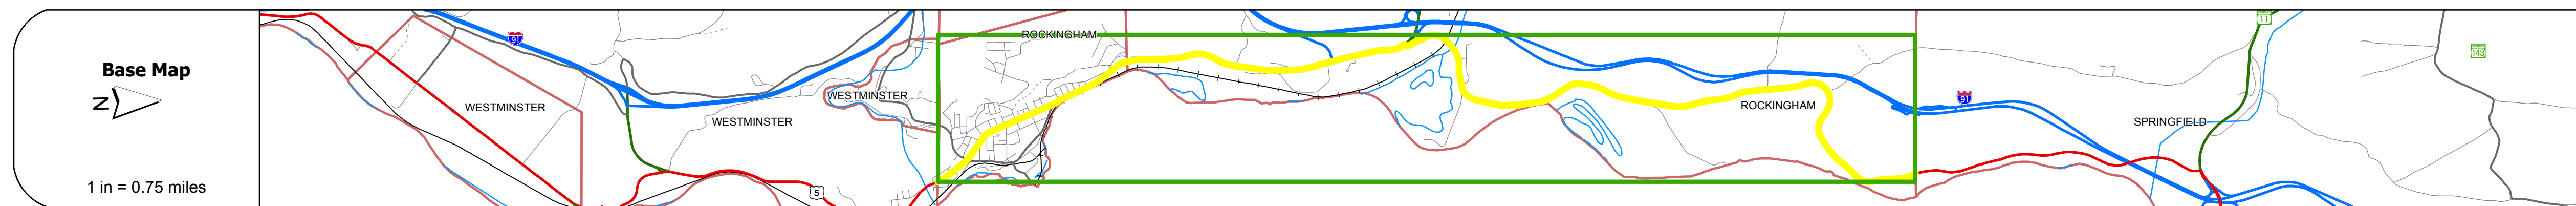


DISTRICT	TOWN	ROUTE
2	ROCKINGHAM	US-5

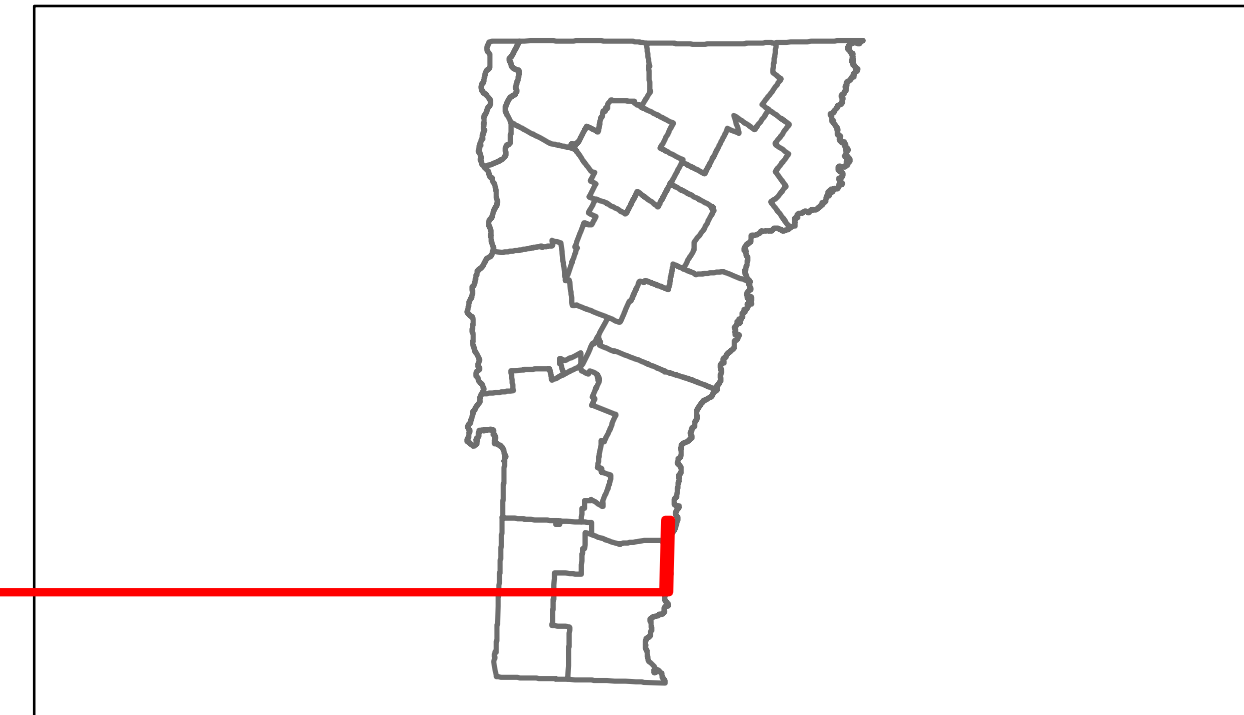

DESCRIPTION BLOCK	
Culvert 36: Culvert - 1941 Structure No. 300113003613141 Length: 10' Under Clearance: 5.0' Facility Carried: US5 Bridge Type: R.C. BOX Features Intersected: BROOK Maintenance: State	Bridge 38: Girder and floorbeam system - 1929 Structure No. 200113003813142 Length: 59' Width: 21.5' Under Clearance: 31.67' Facility Carried: US 00005 ML Bridge Type: RIVETED TWO GIRDER Features Intersected: US 5 OVER GREEN MT RR Surface: Bituminous Maintenance/Ownership: State
Bridge 39: Truss - deck - 1929 Structure No. 200113003913142 Length: 250' Width: 23.1' Facility Carried: US 00005 ML Bridge Type: STEEL DECK TRUSS Features Intersected: WILLIAMS RIVER 1 Surface: Bituminous Maintenance/Ownership: State	Culvert 41: Culvert - 1937 Structure No. 300113004113141 Length: 12' Under Clearance: 6.0' Facility Carried: US5 Bridge Type: R.C. BOX Features Intersected: LITTLE COMMISSARY BK Maintenance: State
Culvert 42: Culvert - 1937 Structure No. 300113004213141 Length: 14' Under Clearance: 8.0' Facility Carried: US5 Bridge Type: R.C. BOX Features Intersected: COMMISSARY BROOK Maintenance: State	

Historic Projects Retreatment Resurface Unknown Bituminous Mix Skimny Mix Bituminous Seal Concrete Bituminous Macadam Cold Patch and Bituminous Concrete Concrete	Functional Class 1 2 3 4 5 6 7 8 9 10 11 12 13 14 15 16 17 18 19 Speed Zones 25 30 35 40 45 50 55 60 65	Curves curve left curve right Grades grade up grade down	Road Widths (ft) Traffic Counters (counter ID)	AADT (count) Crash Locations Fatal Injury Property Damage Only Unknown Crash Type	Mileage by Functional Class By Sheet 0113 2 - Rural - Principal Arterial 0.571 0113 7 - Rural - Major Collector 8.282	Mileage by Town By Sheet ROCKINGHAM - U005-1314 8.854 of 8.854	DISTRICT 2	TOWN ROCKINGHAM	Date: 11/15/13 1 of 1 TWN mileage: 0.0 to 8.854	ROUTE US-5 ETE mileage: 31.56 to 40.414
Total Mileage: 8.854 mi					Total Mileage: 8.854 mi					