














Route Log Progress Chart

DRAFT

Please Note: Errors and Omissions May Exist.
Contact the VTrans Mapping Unit with questions or concerns.

DISTRICT	TOWN	ROUTE
2	WEATHERSFIELD	US-5

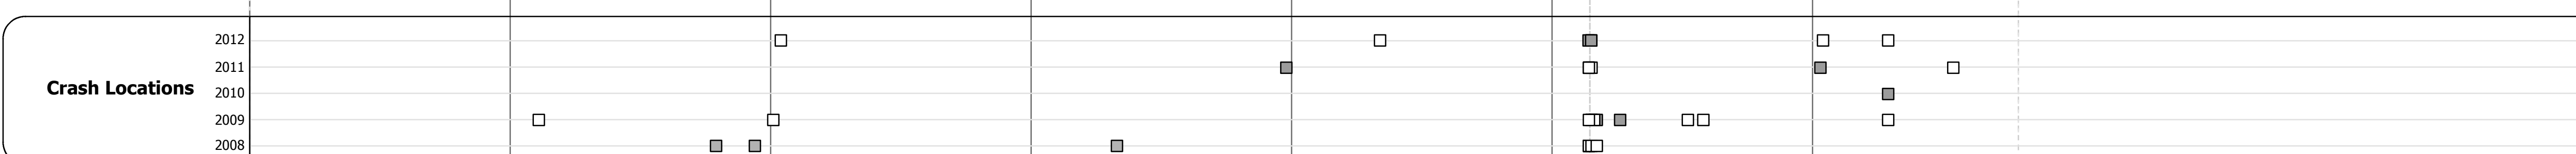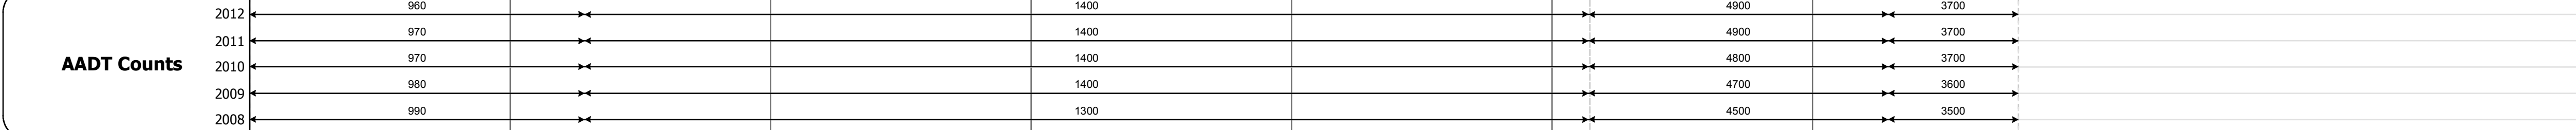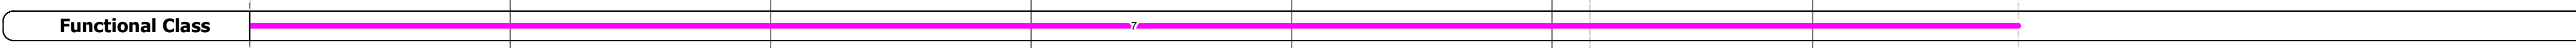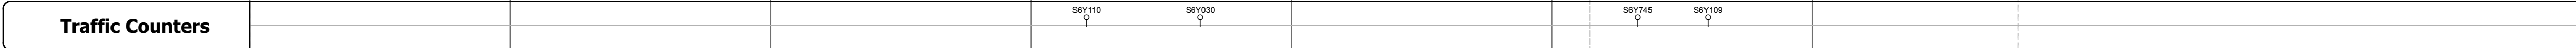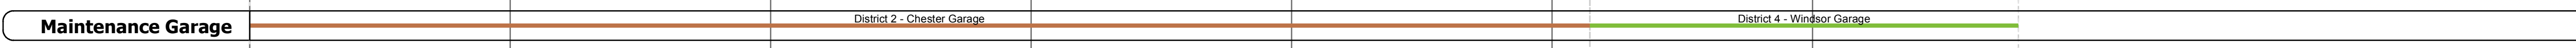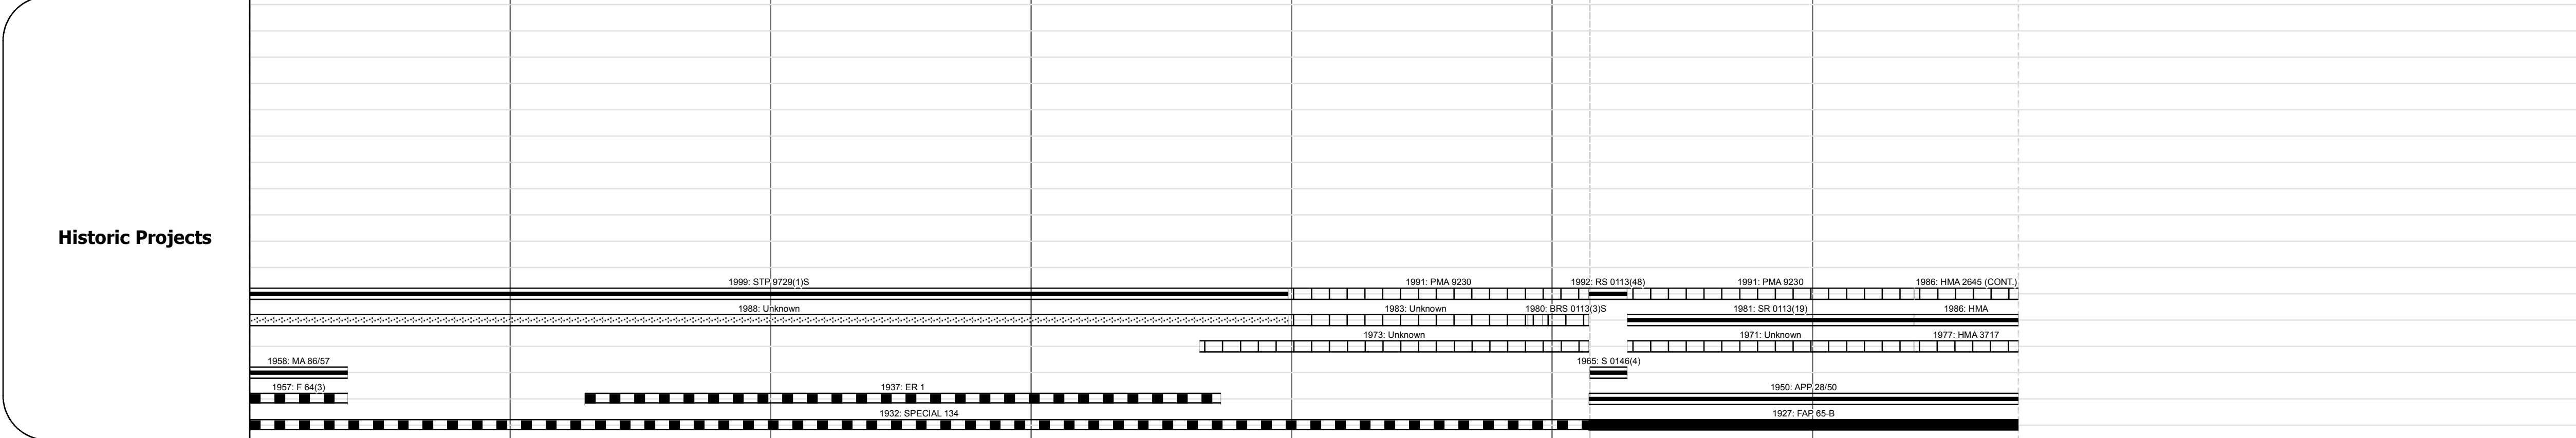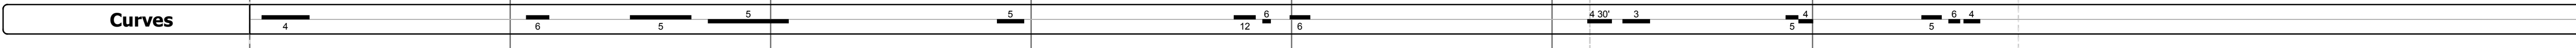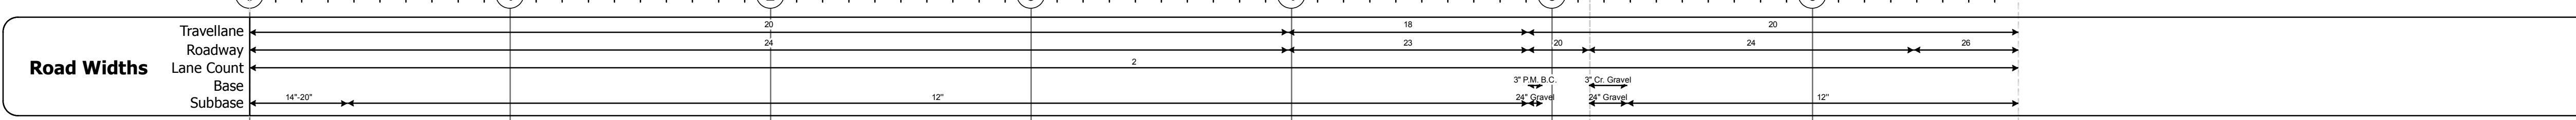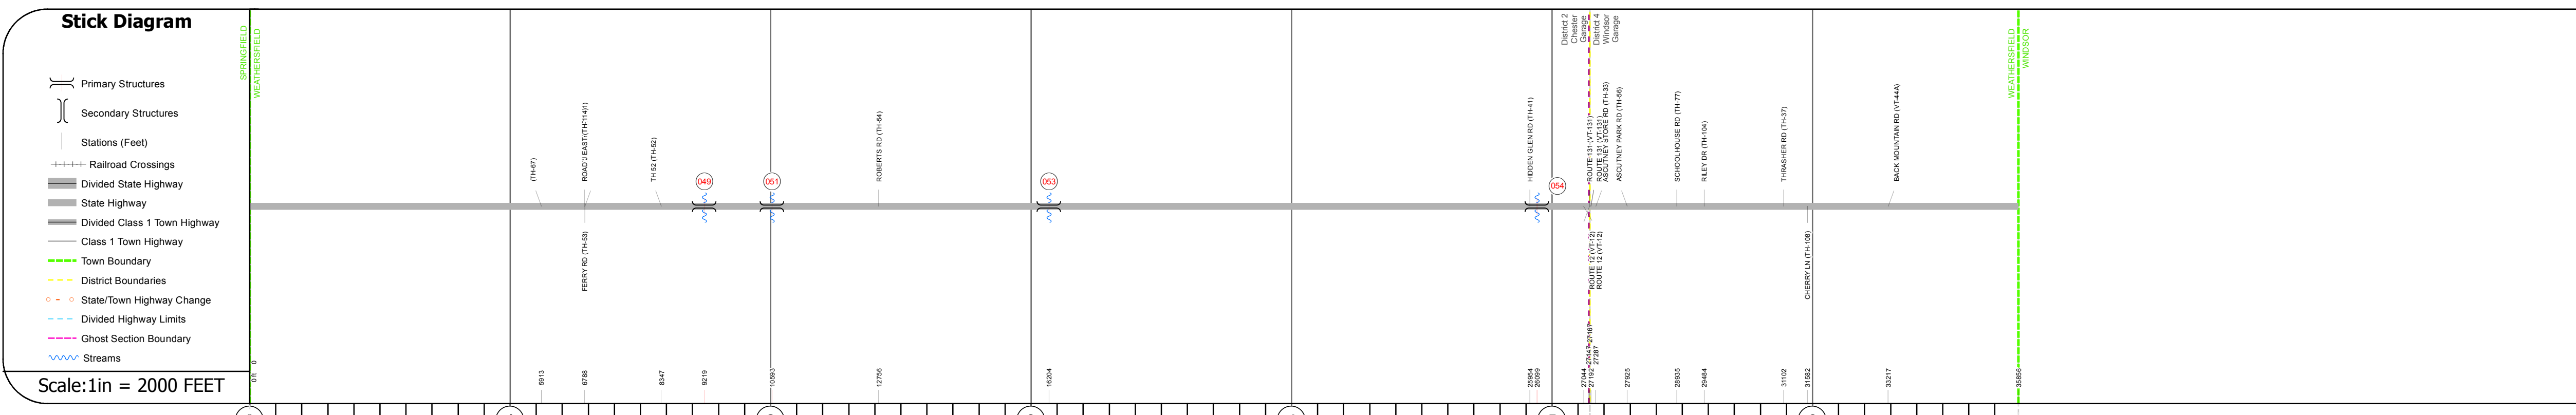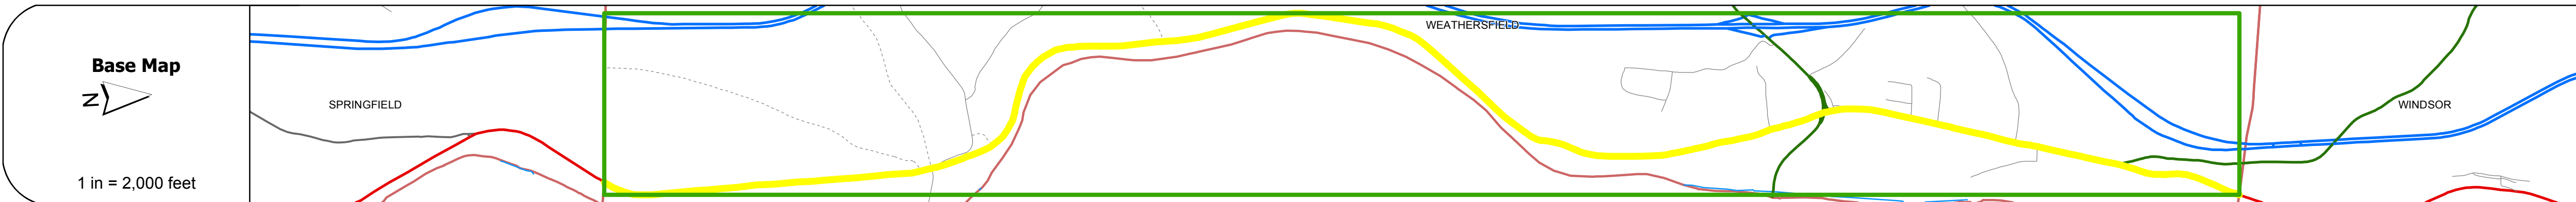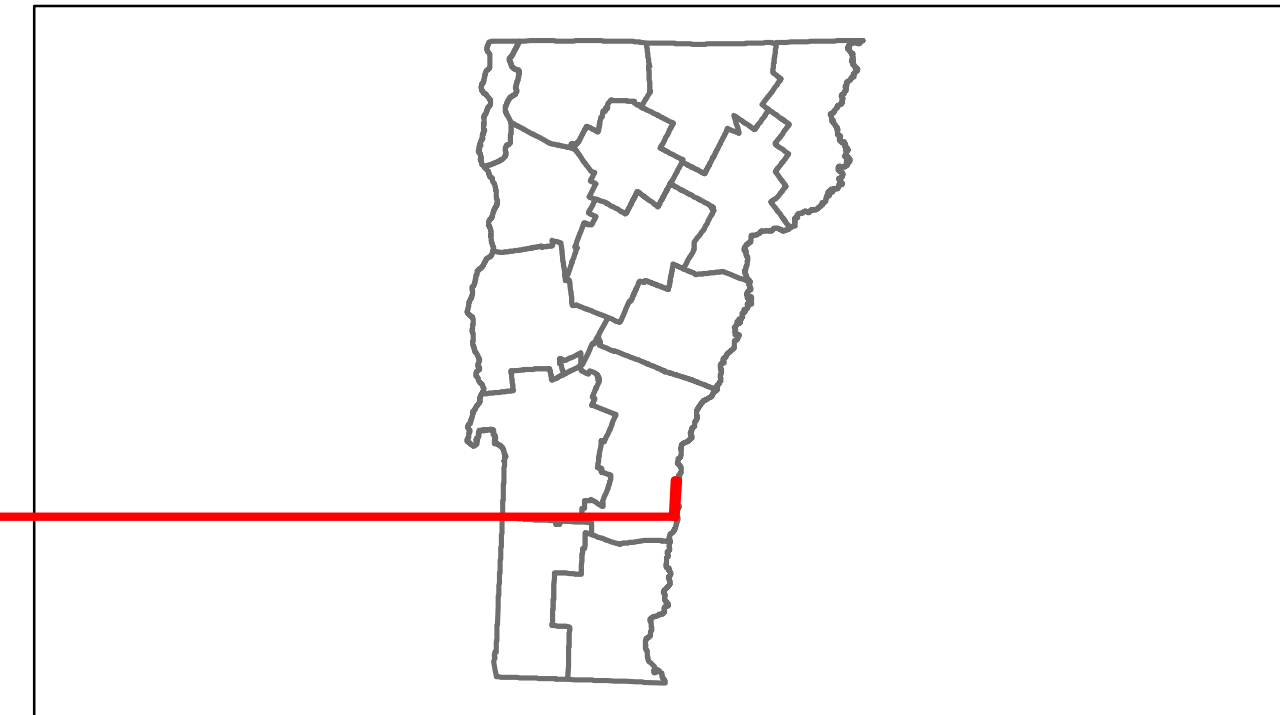

DESCRIPTION BLOCK	
Culvert 49:	Culvert - 1937 Structure No. 300113004914201 Length: 9' Under Clearance: 8.0' Facility Carried: US5 Bridge Type: R.C. BOX Features Intersected: BARKMILL BROOK Maintenance: State
Culvert 51:	Culvert - 1937 Structure No. 300113005114201 Length: 10' Under Clearance: 8.0' Facility Carried: US5 Bridge Type: R.C. BOX Features Intersected: BLOOD BROOK Maintenance: State
Culvert 53:	Culvert - 1937 Structure No. 300113005314201 Length: 10' Under Clearance: 8.0' Facility Carried: US5 Bridge Type: R.C. BOX Features Intersected: BLOOD BROOK Maintenance: State
Bridge 54:	Frame - 1980 Structure No. 300113005414201 Length: 22' Under Clearance: 11.0' Facility Carried: US5 Bridge Type: CONCRETE RIGID FRAME Features Intersected: MILL BROOK Maintenance: State

Historic Projects	Functional Class	Curves	Road Widths	AADT	Mileage by Functional Class By Sheet	Mileage by Town By Sheet	DISTRICT	TOWN	Date: 11/15/13	ROUTE
<ul style="list-style-type: none"> Retreatment Resurface Unknown Bituminous Macadam Cold Patch and Bituminous Concrete Concrete 	<ul style="list-style-type: none"> 1 2 6 7 11 12 14 16 17 19 	<ul style="list-style-type: none"> curve left curve right 	<ul style="list-style-type: none"> (ft) 	<ul style="list-style-type: none"> count 	0113 7 - Rural - Major collector 6.791	WEATHERSFIELD - U005-1420 6.791 of 6.791	2	WEATHERSFIELD	1 of 1 TWN mileage: 0.0 to 6.791	US-5 ETE mileage: 49.532 to 56.323
Total Mileage: 6.791 mi						Total Mileage: 6.791 mi				

For More Information Contact - Vermont Agency of Transportation, Policy, Planning and Intermodal Development Division - Mapping Unit, 1 National Life Drive, Montpelier, VT 05633-5001 Telephone: 802-828-2600.