













# Route Log Progress Chart

**DRAFT**

Please Note: Errors and Omissions May Exist.  
Contact the VTrans Mapping Unit with questions or concerns.

DISTRICT	TOWN	ROUTE
5	FERRISBURGH	US-7

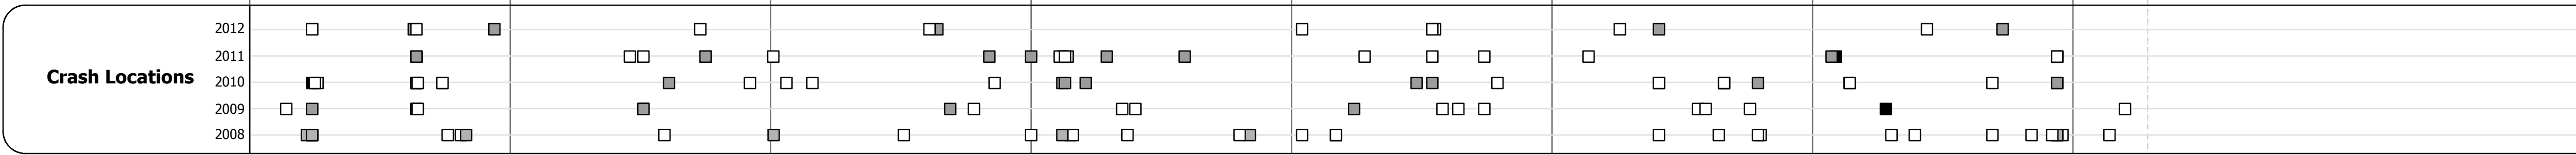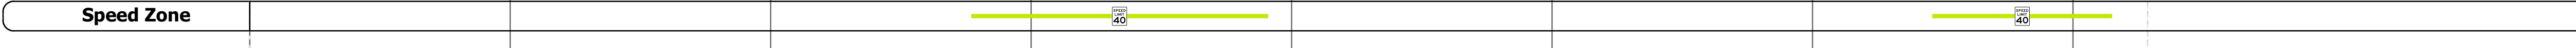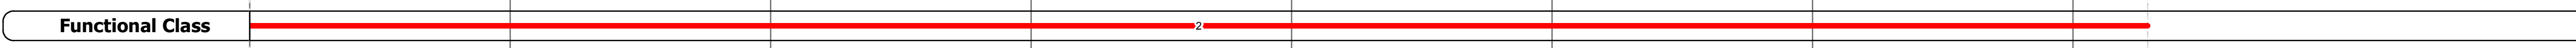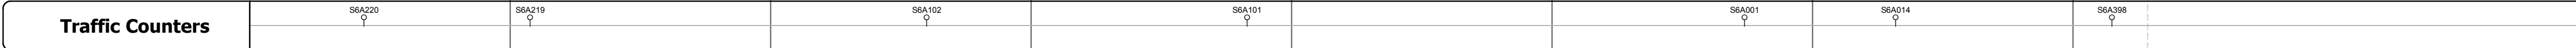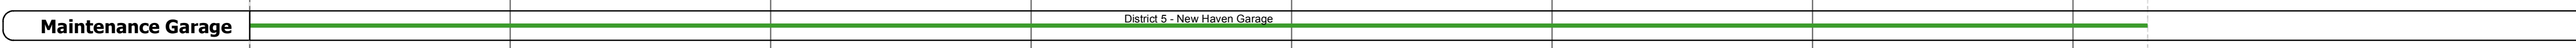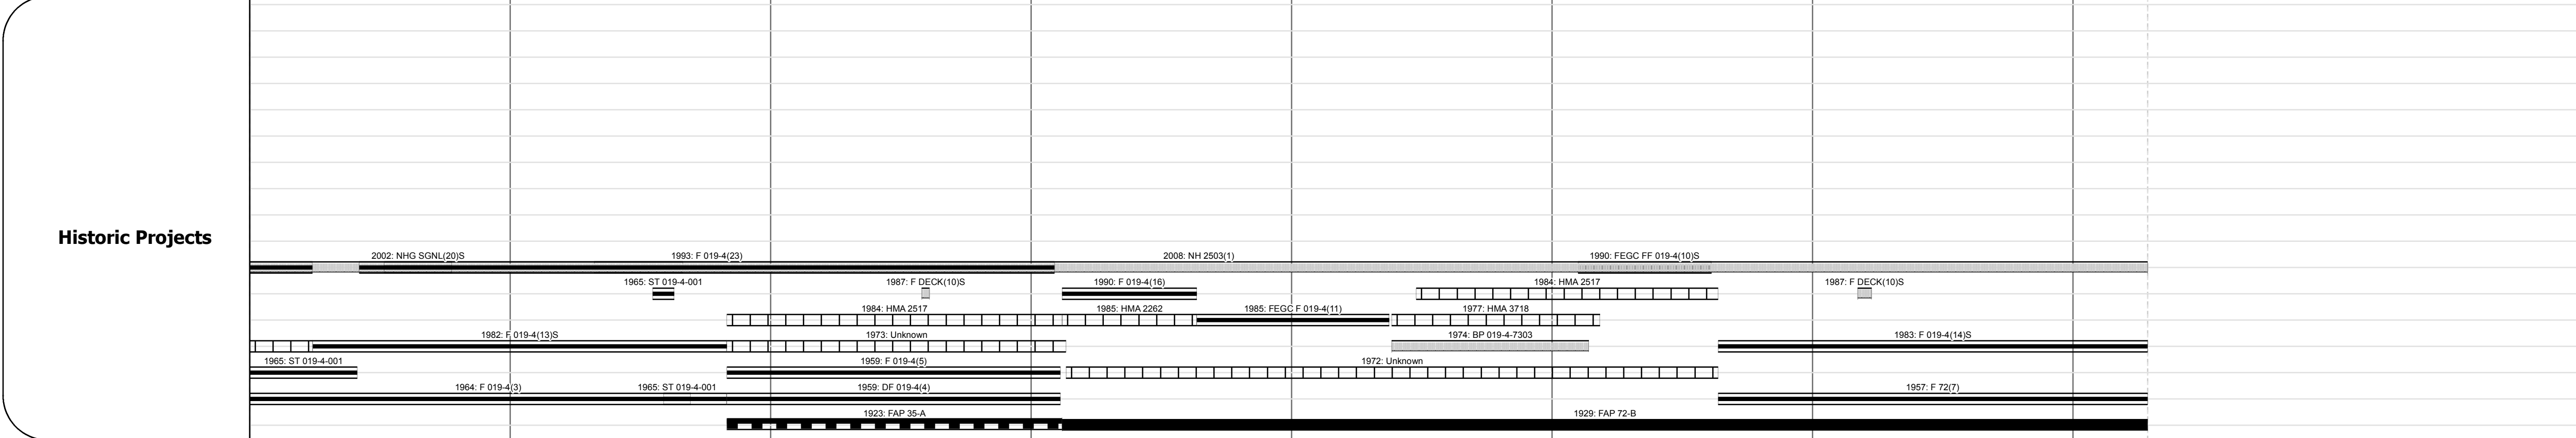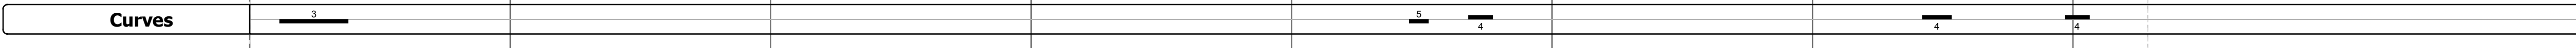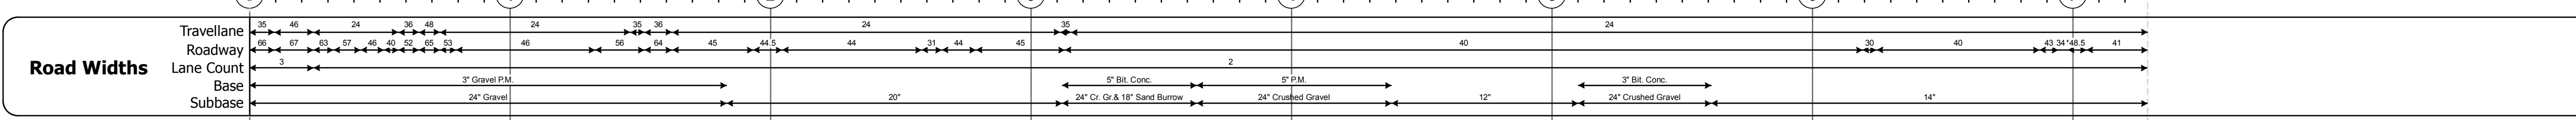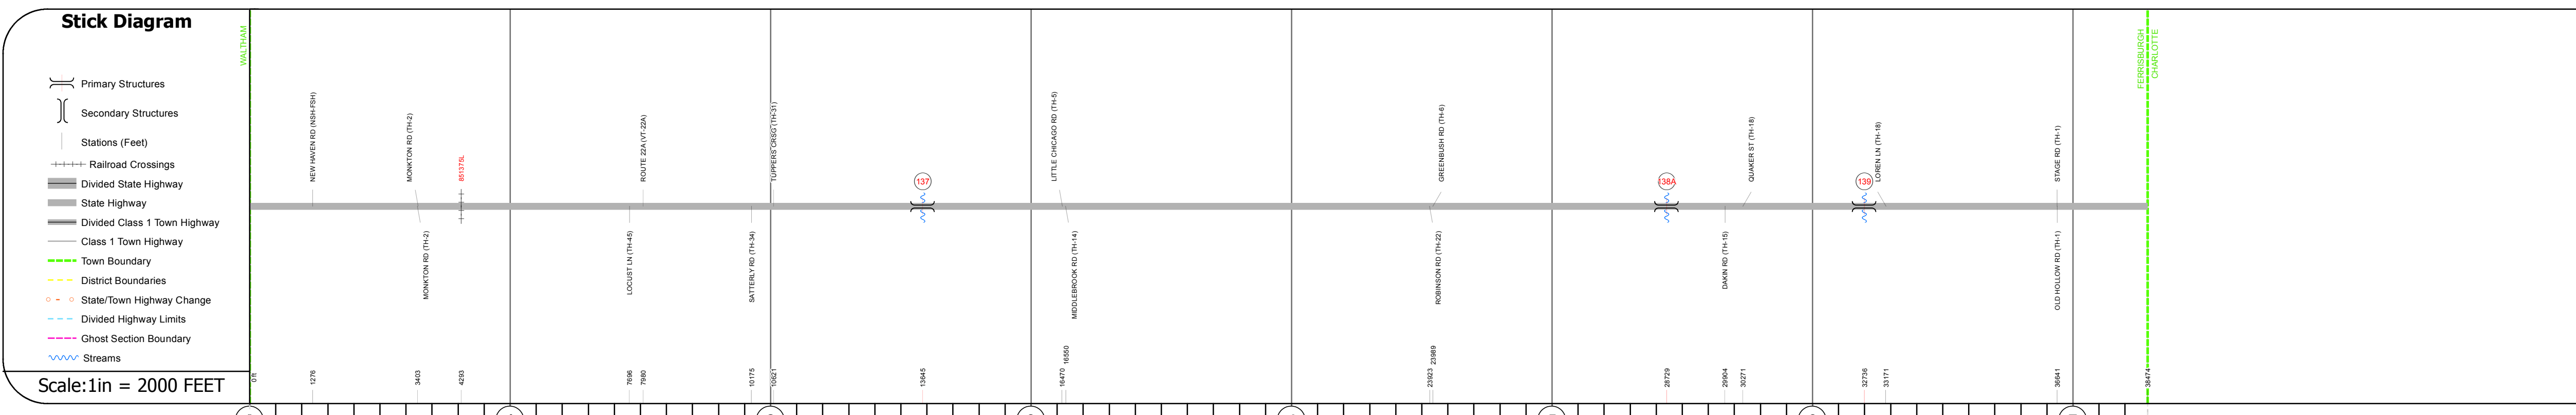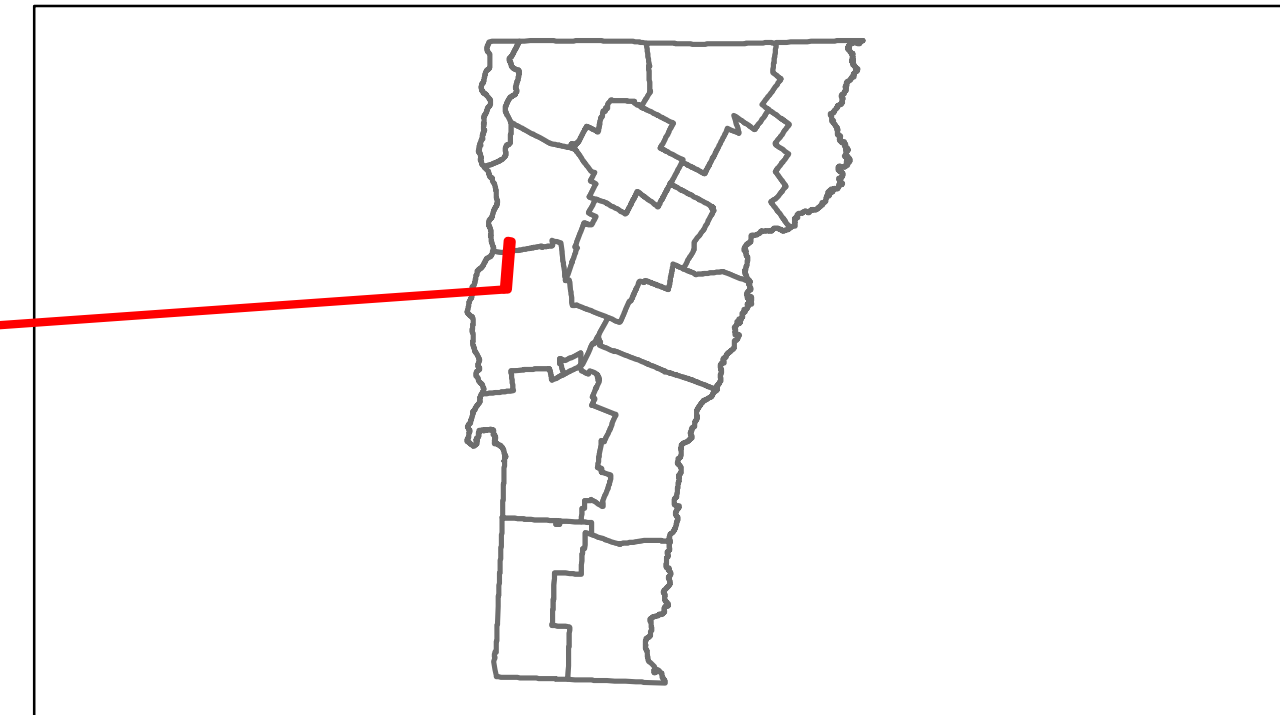

## DESCRIPTION BLOCK

**Bridge 137:**  
Stringer/multi-beam or girder - 1959  
Structure No. 200019013701052  
Length: 157'  
Width: 30.0'  
Facility Carried: US 00007 ML  
Bridge Type: 3 SP STEEL BEAM  
Features Intersected: LITTLE OTTER CREEK  
Surface: Bituminous  
Maintenance/Ownership: State

**Culvert 136A:**  
Culvert - 1957  
Structure No. 300019138A01051  
Length: 7'  
Under Clearance: 6.0'  
Facility Carried: US7  
Bridge Type: CONC PIPE W STL EXT  
Features Intersected: BROOK  
Maintenance: State

**Bridge 139:**  
Stringer/multi-beam or girder - 1957  
Structure No. 200019013901052  
Length: 288'  
Width: 30.0'  
Facility Carried: US 00007 ML  
Bridge Type: CONT. STEEL BEAM  
Features Intersected: LEWIS CREEK  
Surface: Bituminous  
Maintenance/Ownership: State

<b>Historic Projects</b> Retreatment, Resurface, Unknown, Bituminous Mix, Skiny Mix, Bituminous Seal, Bituminous Concrete, Concrete	<b>Functional Class</b> 1, 2, 3, 4, 5, 6, 7, 8, 9, 10, 11, 12, 13, 14, 15, 16, 17, 18, 19	<b>Curves</b> curve left, curve right	<b>Road Widths</b> (ft)	<b>Traffic Counters</b> (counter ID)	<b>AADT</b> (count)	<b>Crash Locations</b> Fatal, Injury, Property Damage Only, Unknown Crash Type	<b>Mileage by Functional Class By Sheet</b> 019-4 2 - Rural - Principal Arterial (7.045) 019-3 2 - Rural - Principal Arterial (0.242)	<b>Mileage by Town By Sheet</b> FERRISBURGH - U007-0105 (7.287 of 7.287)	<b>DISTRICT</b> 5	<b>TOWN</b> FERRISBURGH	<b>Date:</b> 11/15/13	<b>ROUTE</b> US-7 ETE mileage: 110.0 to 117.287
<b>Speed Zones</b> 25, 30, 35, 40, 45, 50, 55, 60, 65						<b>Total Mileage: 7.287 mi</b>		<b>Total Mileage: 7.287 mi</b>		<b>1 of 1</b> TWN mileage: 0.0 to 7.287		