
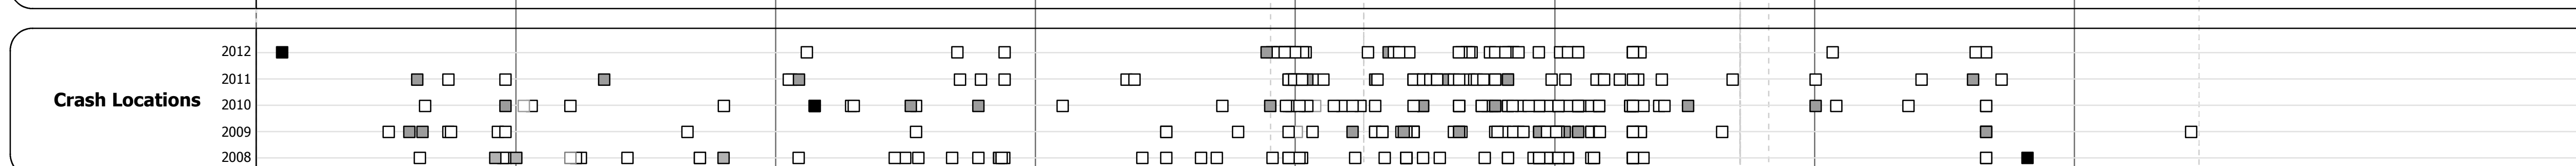
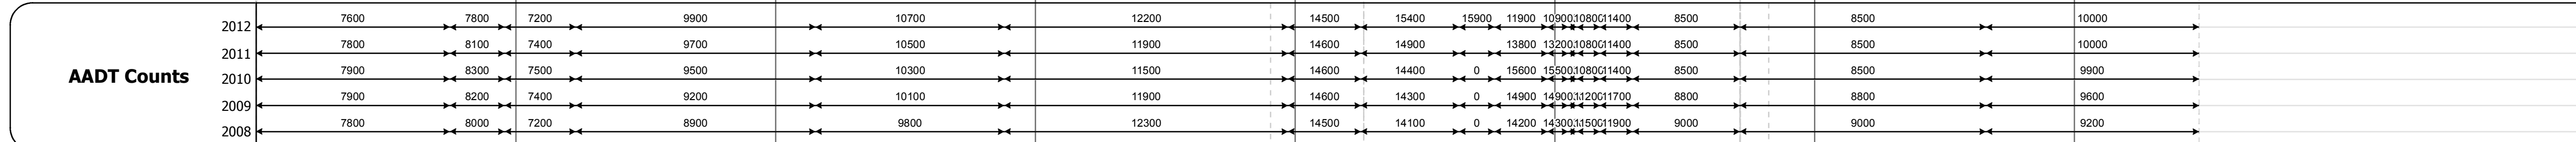
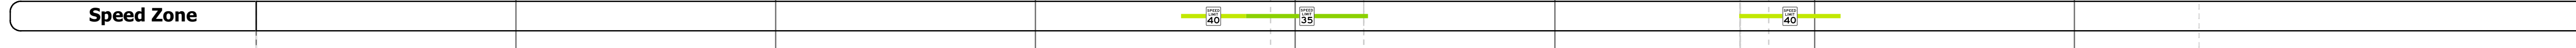
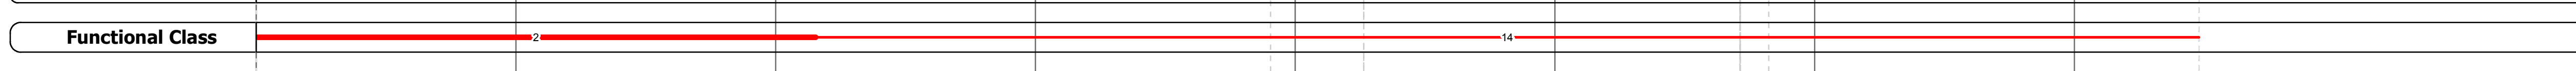
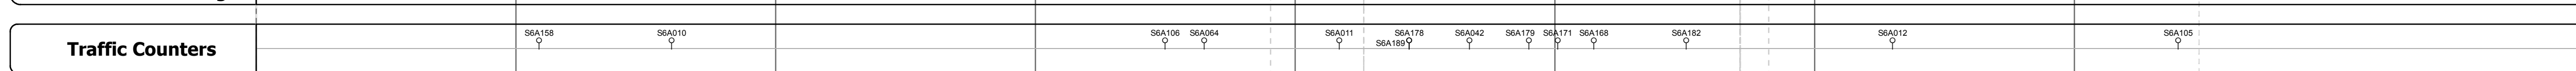
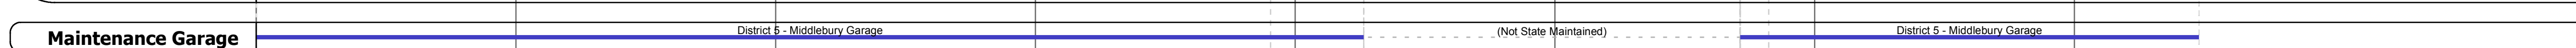
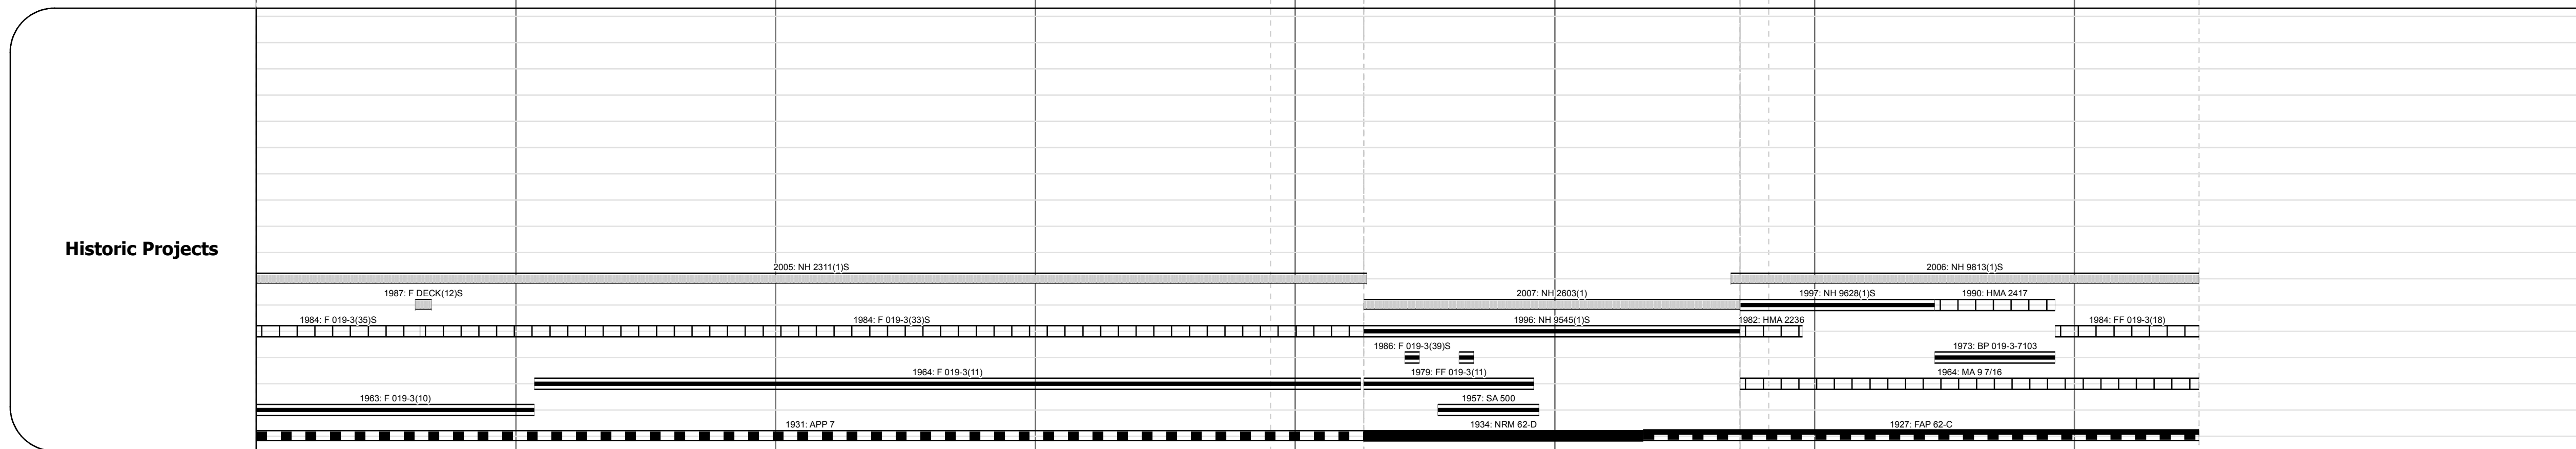
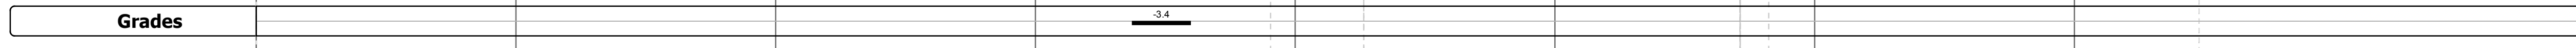
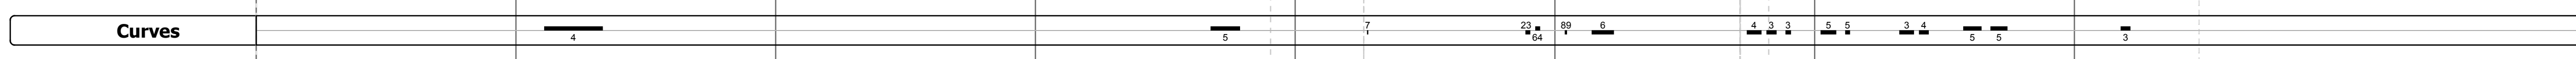
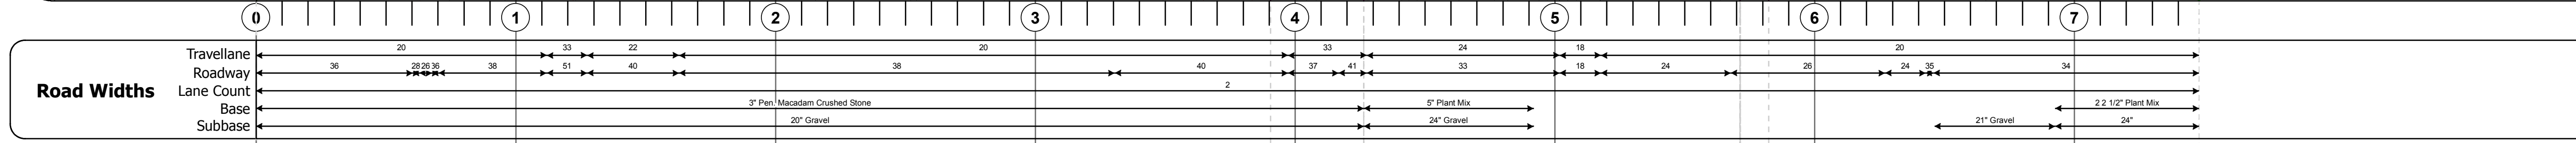
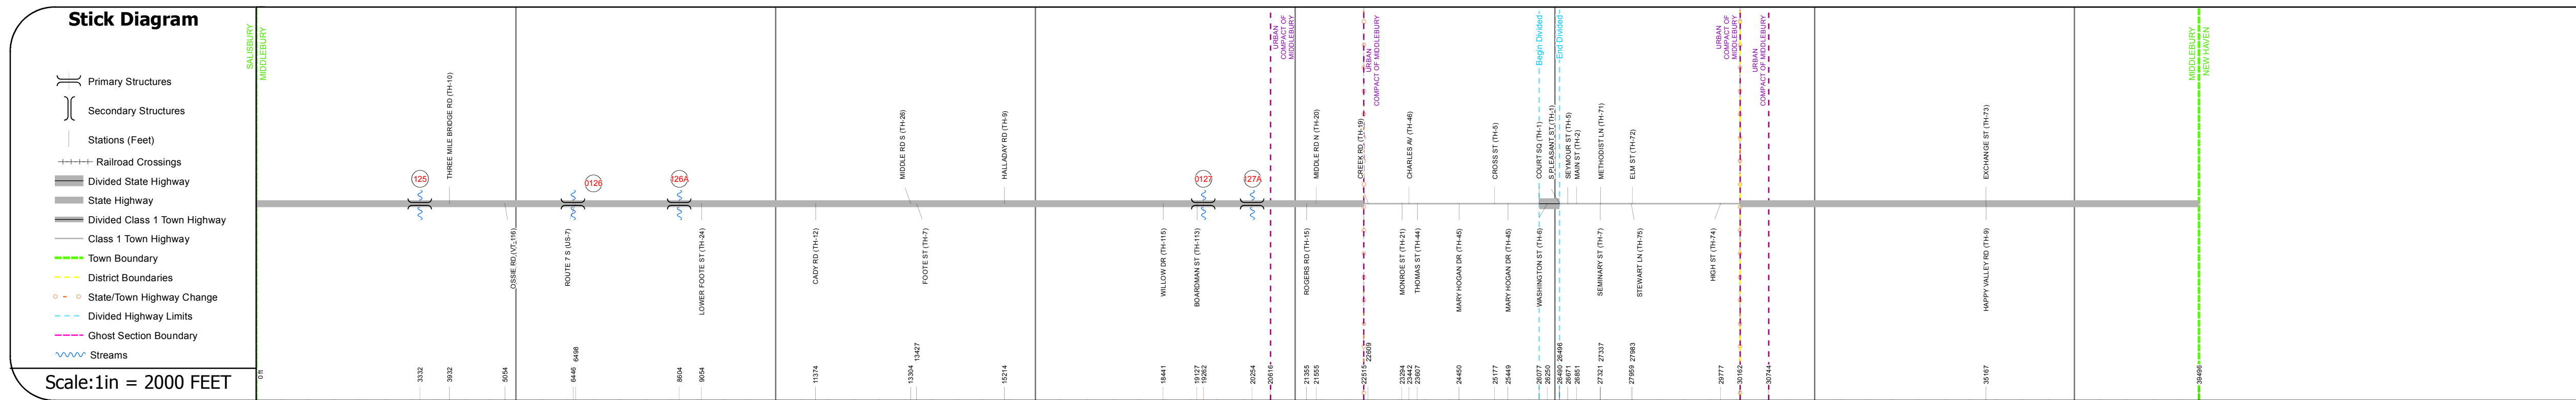
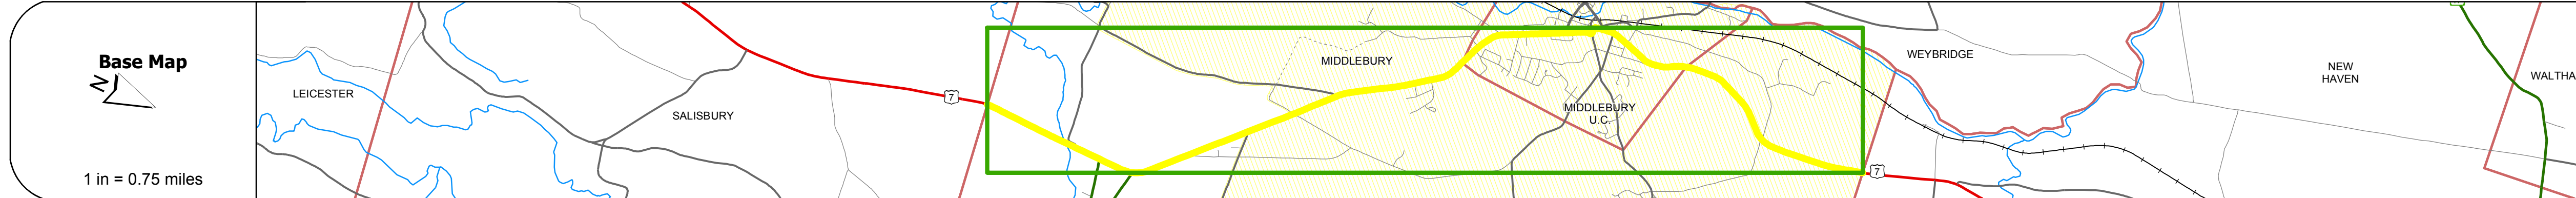


DISTRICT	TOWN	ROUTE
5	MIDDLEBURY	US-7

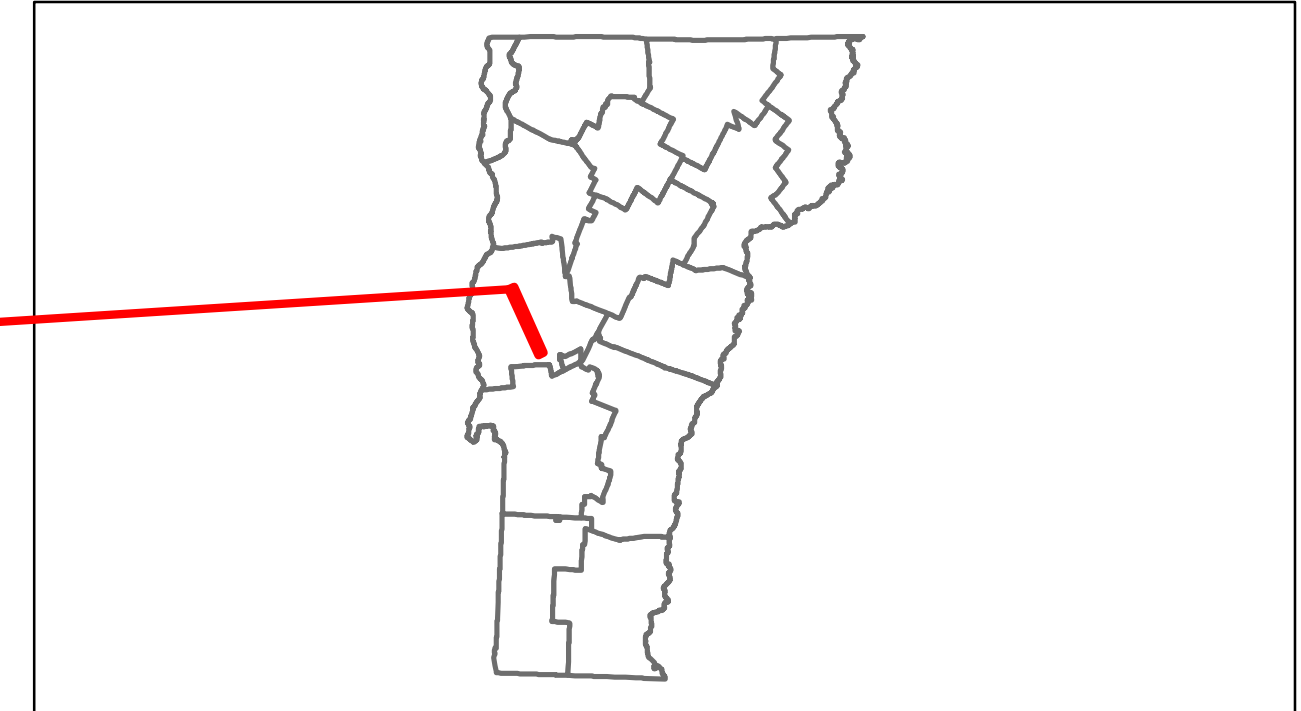

DESCRIPTION BLOCK

Bridge 125:
Stringer/multi-beam or girder - 1964
Structure No. 200019012501112
Length: 202'
Width: 30.0'
Facility Carried: US 00007 ML
Bridge Type: 3 SP STEEL BEAM
Features Intersected: MIDDLEBURY RIVER
Surface: Bituminous
Maintenance/Ownership: State

Culvert 126:
Culvert - 1964
Structure No. 300019012601111
Length: 16'
Under Clearance: 7.0'
Facility Carried: US7
Bridge Type: R. C. BOX CULVERT
Features Intersected: BEAVER BROOK
Maintenance: State

Culvert 126A:
Culvert - 1964
Structure No. 300019126A01111
Length: 7'
Under Clearance: 6.5'
Facility Carried: US7
Bridge Type: MULTI PLATE ARCH
Features Intersected: CATTLE PASS
Maintenance: State

Culvert 127:
Culvert - 1964
Structure No. 300019012701111
Length: 9'
Under Clearance: 6.0'
Facility Carried: US7
Bridge Type: MULTI PL PIPE ARCH
Features Intersected: BROOK
Maintenance: State

Culvert 127A:
Culvert - 1964
Structure No. 300019127A01111
Length: 7'
Under Clearance: 6.5'
Facility Carried: US7
Bridge Type: MULTI PLATE ARCH
Features Intersected: CATTLE PASS
Maintenance: State

Historic Projects	Functional Class	Curves	Road Widths	AADT	Mileage by Functional Class By Sheet	Mileage by Town By Sheet	DISTRICT	TOWN	Date: 11/15/13	ROUTE
<ul style="list-style-type: none"> Retreatment Resurface Unknown Bituminous Mix Skinny Mix Bituminous Seal Concrete Gravel Surface Treated Gravel Plant Mix Reclaimed Base and Bituminous Concrete Concrete 	<ul style="list-style-type: none"> 1 2 6 7 8 11 12 14 16 17 19 	<ul style="list-style-type: none"> curve left curve right 	<ul style="list-style-type: none"> (ft) 	<ul style="list-style-type: none"> (count) 	019-3 2 - Rural - Principal Arterial 019-3 14 - Urban - Principal Arterial - Other Total Mileage: 7.48 mi	MIDDLEBURY - U007-0111 7.48 of 7.48 Total Mileage: 7.48 mi	5	MIDDLEBURY	1 of 1 TWN mileage: 0.0 to 7.48	US-7 ETE mileage: 93.2 to 100.68