
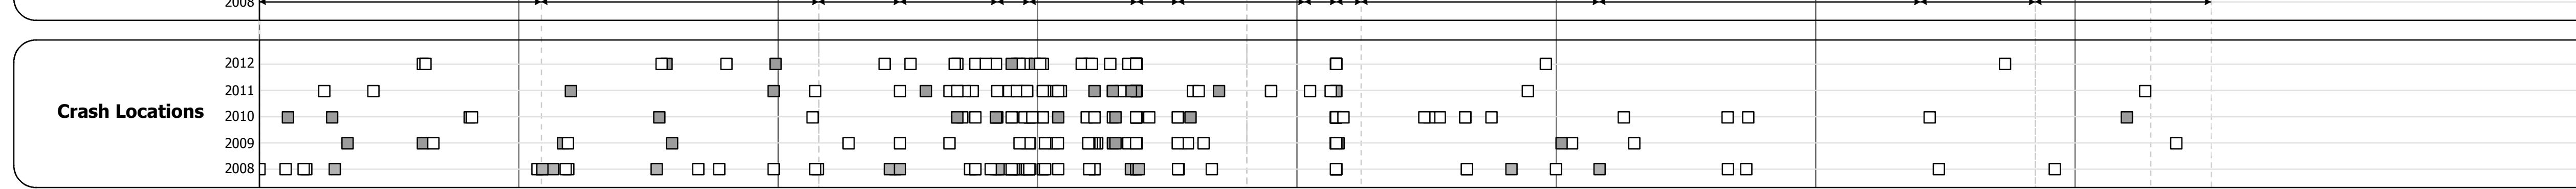
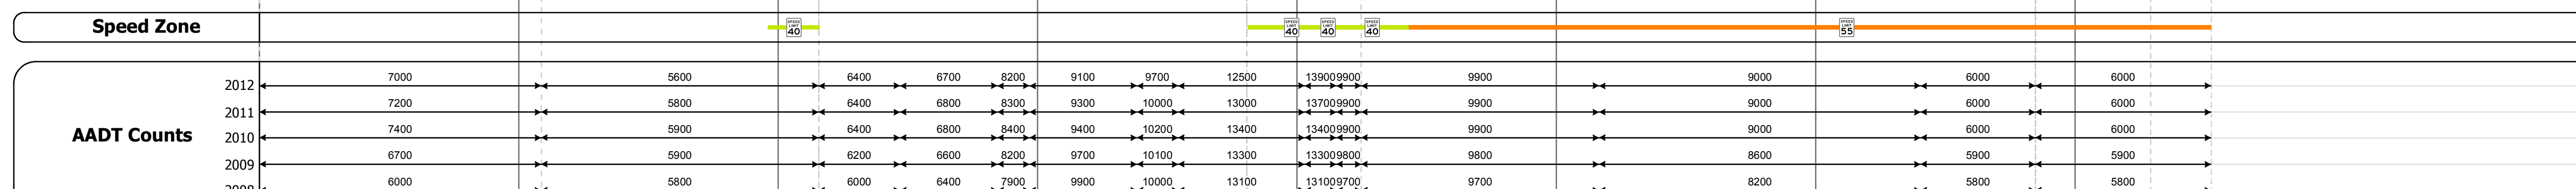
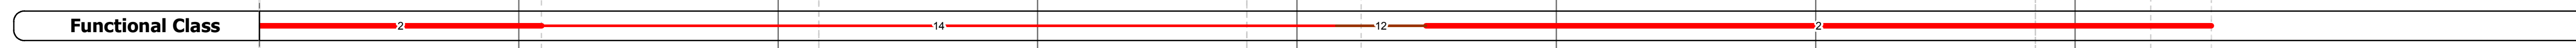
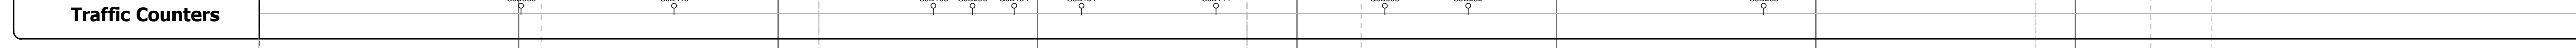
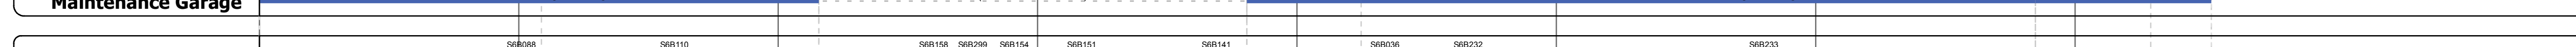
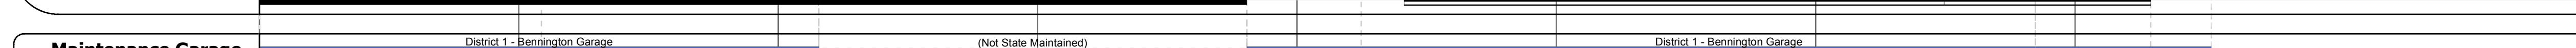
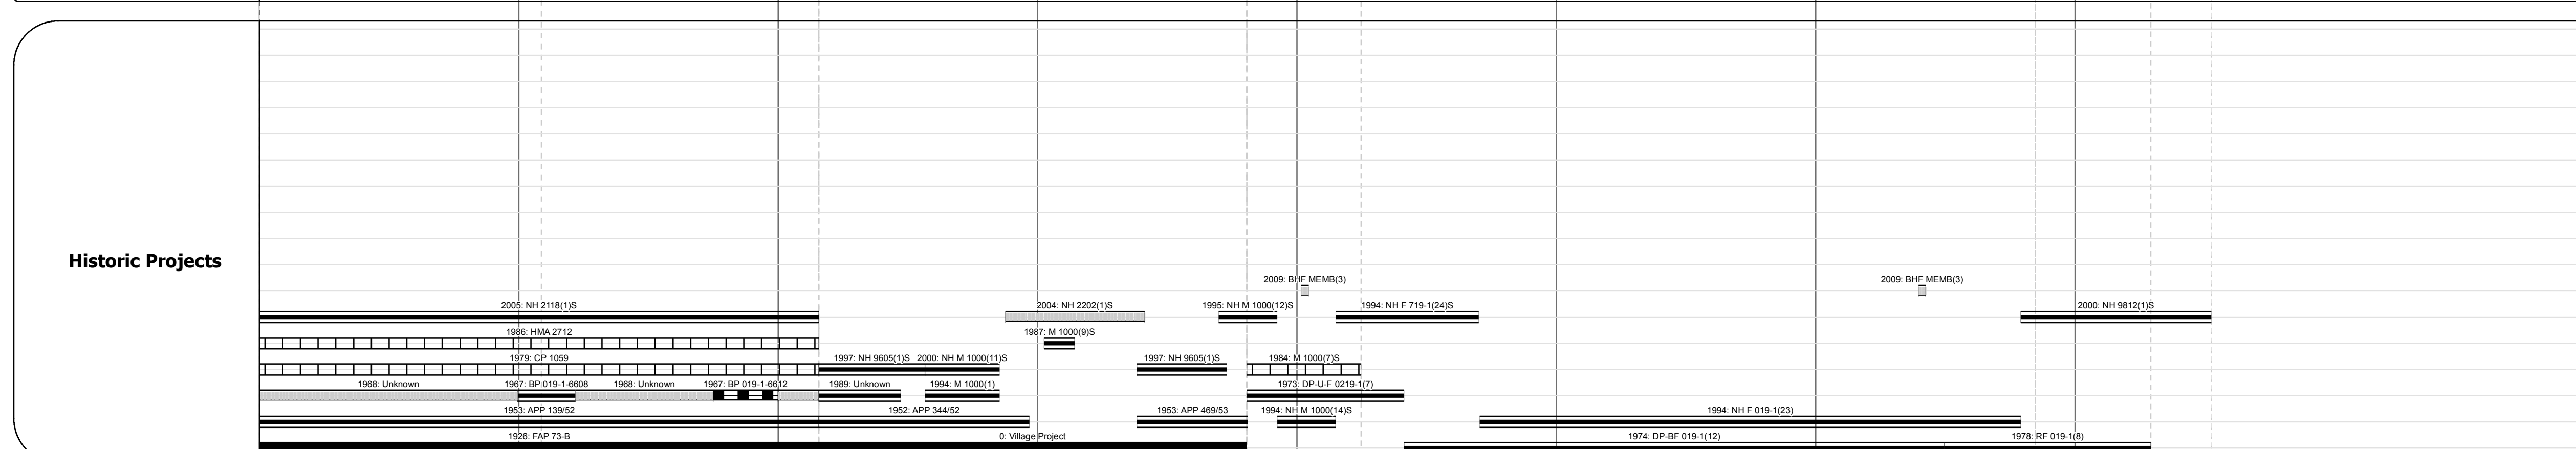
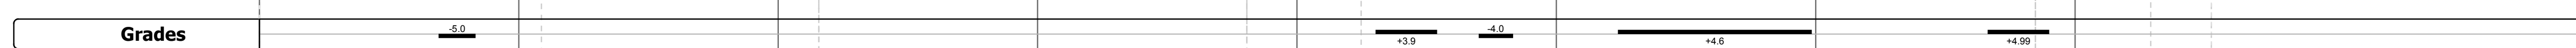
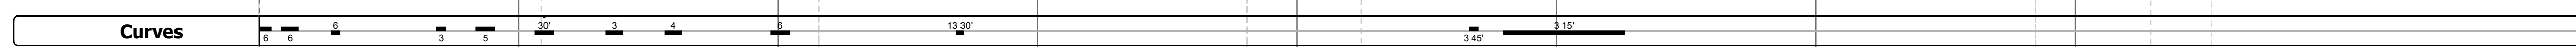
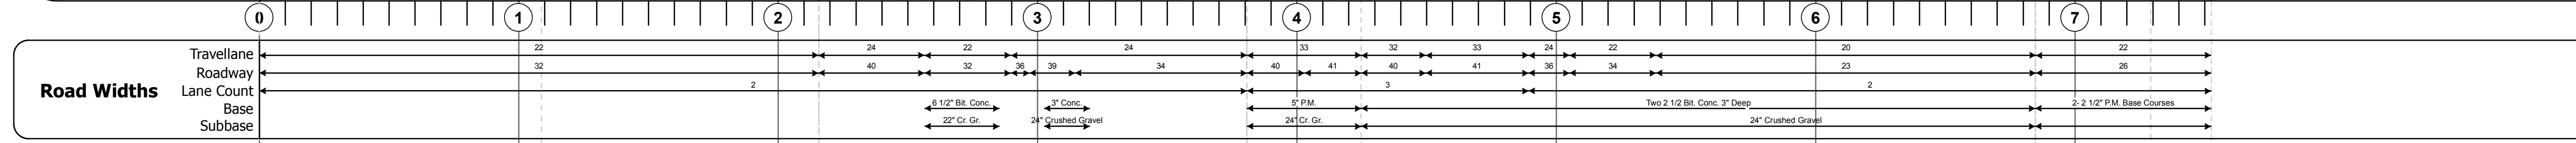
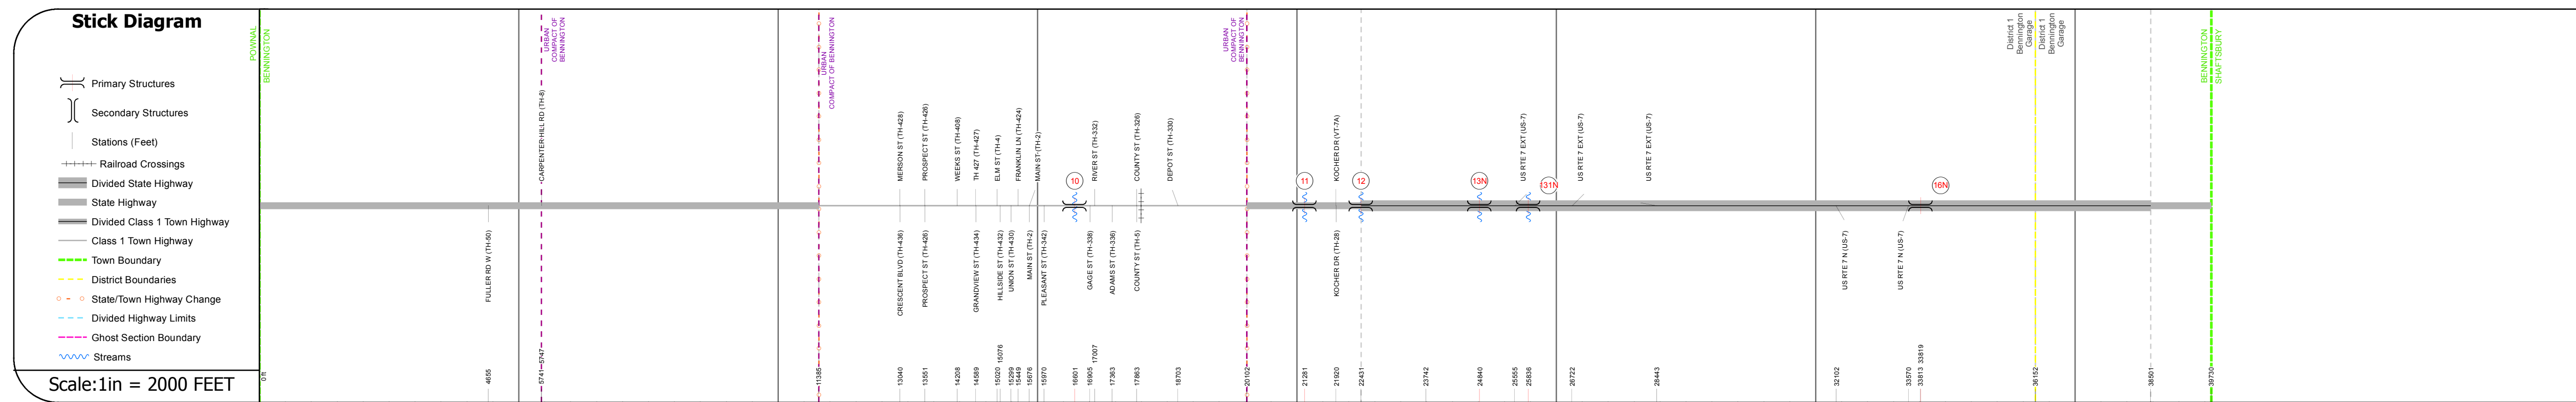
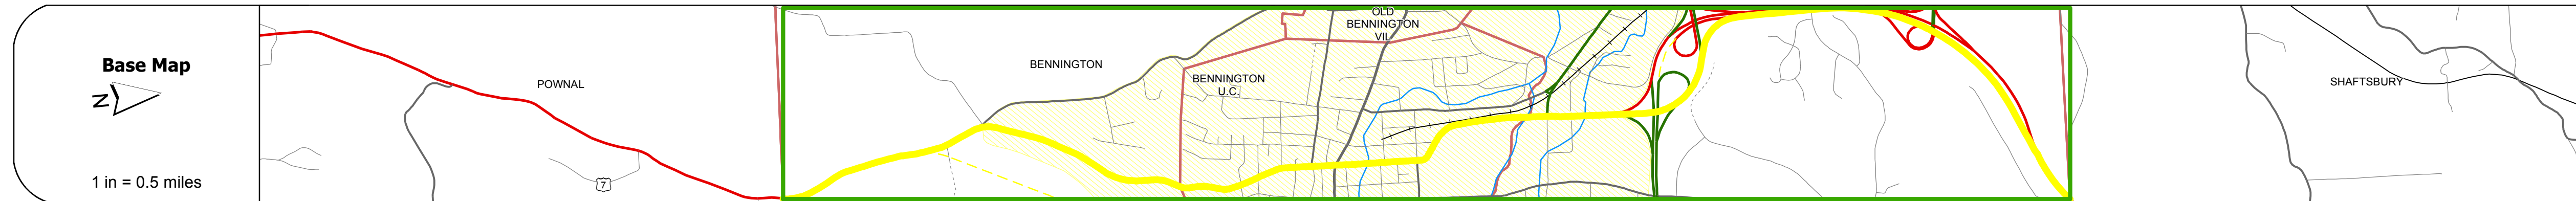


DISTRICT	TOWN	ROUTE
1	BENNINGTON	US-7

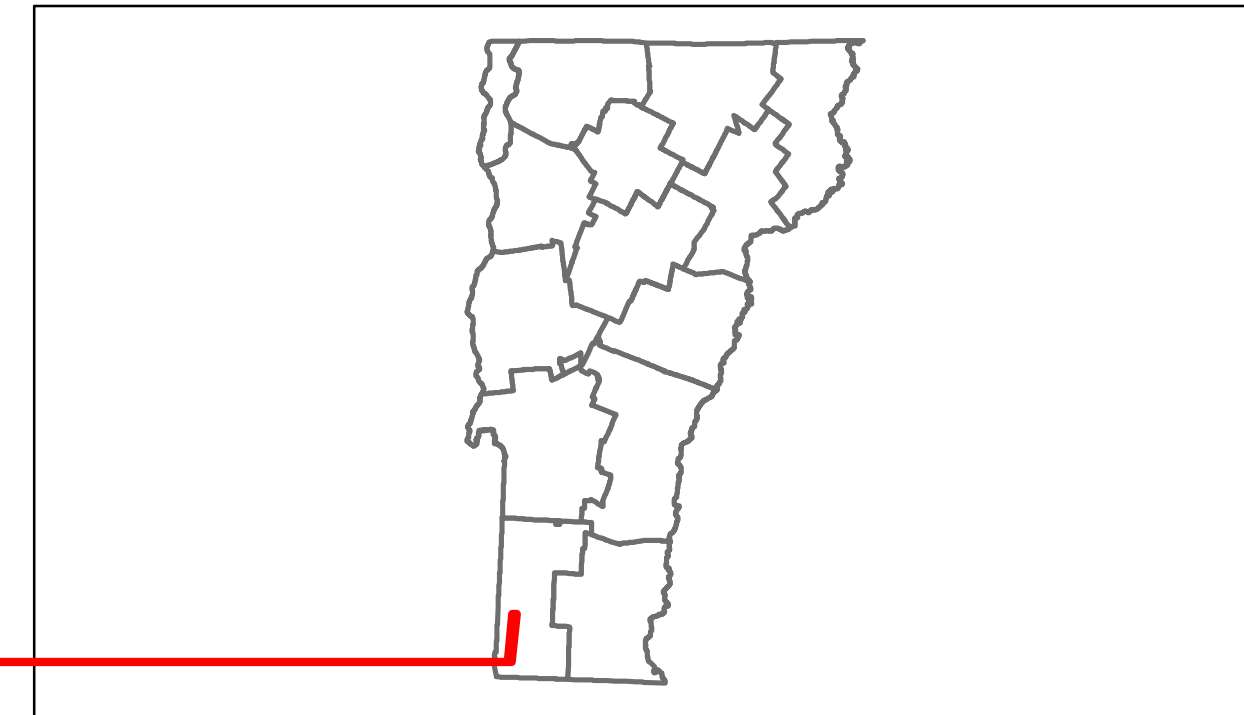

DESCRIPTION BLOCK

Bridge 10: Girder and floorbeam system - 1936
Structure No. 201000001002022
Length: 53'
Width: 33.8'
Facility Carried: US 00007 ML
Bridge Type: RIVETED THRU GIRDER
Features Intersected: WALLOOMSAC RIVER
Surface: Bituminous
Maintenance/Ownership: City/Municipal

Bridge 11: Stringer/multi-beam or girder - 1973
Structure No. 201000001102022
Length: 156'
Width: 84.2'
Facility Carried: US 00007 ML
Bridge Type: WELDED PLATE GIRDER
Features Intersected: ROARING BRANCH
Surface: Bituminous
Maintenance/Ownership: State

Culvert 12: Culvert - 1973
Structure No. 200719001202022
Length: 22'
Facility Carried: US 00007 ML
Bridge Type: R.C. BOX
Features Intersected: FURNACE BROOK
Maintenance/Ownership: State

Bridge 13N: Stringer/multi-beam or girder - 1973
Structure No. 200719013N02022
Length: 193'
Width: 54.8'
Facility Carried: US 00007 RAMP
Bridge Type: 2 SP CONT WLD CVD GD
Features Intersected: NEW US 7 UNFINISHED
Surface: Bituminous
Maintenance/Ownership: State

Culvert 131N: Culvert - 1972
Structure No. 300019131N02021
Length: 8'
Under Clearance: 8.0'
Facility Carried: US7
Bridge Type: CGMPP
Features Intersected: BROOK
Maintenance: State

Bridge 16N: Stringer/multi-beam or girder - 1973
Structure No. 200019016N02022
Length: 140'
Width: 42.7'
Under Clearance: 15.25'
Facility Carried: US 00007 ML
Bridge Type: WELDED PLATE GIRDER
Features Intersected: US 7 OVER BENN SH N
Surface: Bituminous
Maintenance/Ownership: State

Historic Projects	Functional Class	Curves	Road Widths	AADT	Mileage by Functional Class By Sheet	Mileage by Town By Sheet	DISTRICT	TOWN	Date: 11/15/13	ROUTE	
<ul style="list-style-type: none"> Retreatment Resurface Unknown Bituminous Mix Skinny Mix Bituminous Seal Gravel Surface Treated Gravel Plant Mix Reclaimed Base and Bituminous Concrete Concrete 	<ul style="list-style-type: none"> 1 2 3 4 5 6 7 8 9 10 11 12 13 14 15 16 17 18 19 	<ul style="list-style-type: none"> curve left curve right 	<ul style="list-style-type: none"> (ft) 	<ul style="list-style-type: none"> (count) 	<ul style="list-style-type: none"> 019-1 2 - Rural - Principal Arterial 719-1 12 - Urban - Principal Arterial - Other Freeway 1000 14 - Urban - Principal Arterial - Other 	<ul style="list-style-type: none"> BENNINGTON - U007-0202 7.525 of 7.525 	1	BENNINGTON	1 of 1 TWN mileage: 0.0 to 7.525	US-7 ETE mileage: 7.988 to 15.513	
Total Mileage: 7.525 mi						Total Mileage: 7.525 mi					