





Route Log Progress Chart

DRAFT

Please Note: Errors and Omissions May Exist.
Contact the VTrans Mapping Unit with questions or concerns.

DISTRICT	TOWN	ROUTE
1	GLASTENBURY	US-7

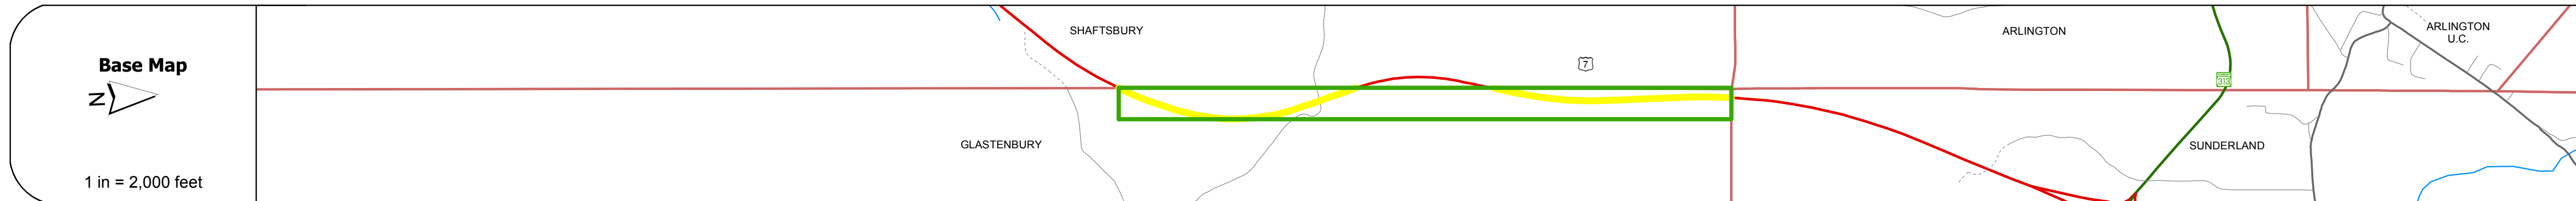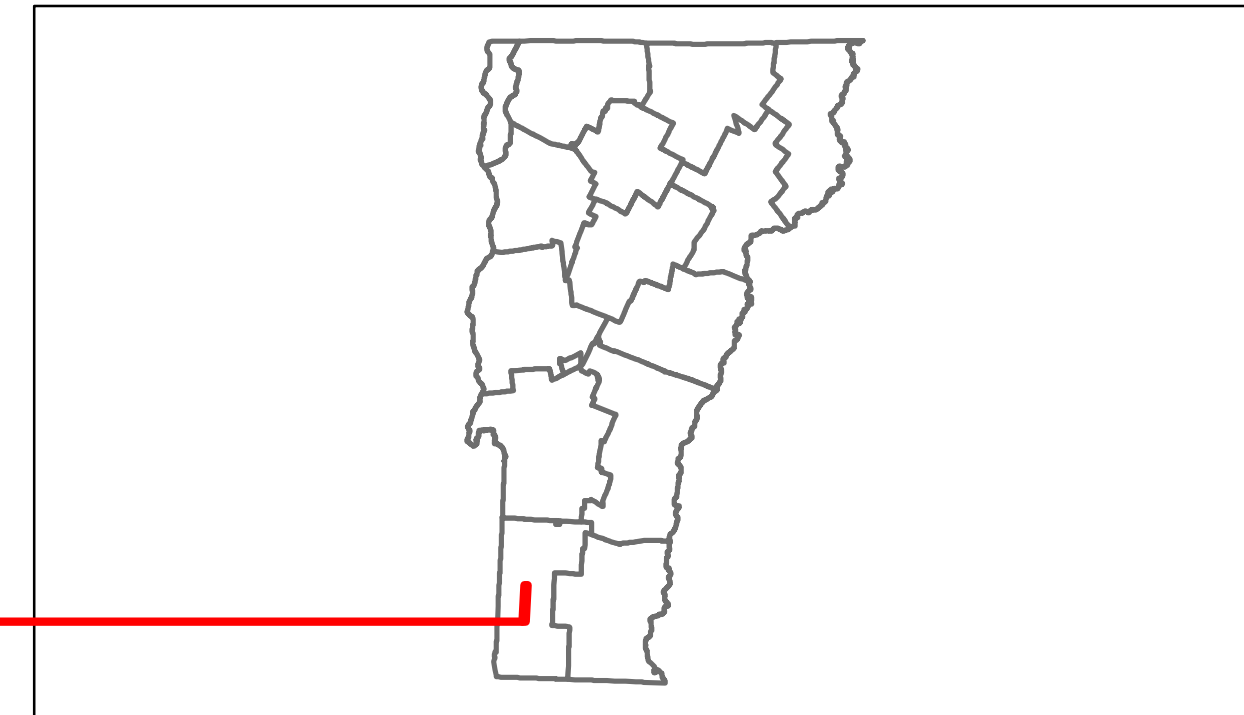

Road Widths	Station 0	Station 1
Travellane	33	33
Roadway	40	45
Lane Count	3	3
Base	2 - 2 1/2" Plant Mix Base Course	Two 2 1/2" Plant Mix Base Courses
Subbase	24" Crushed Gravel	24" Crushed Gravel

Curves	Station 0	Station 1
Radius	-4.91	-5.08

Grades	Station 0	Station 1
Grade		

Historic Projects	Station 0	Station 1
2009: NH 8812(1)S	[Project Bar]	
1978: RF 019-1(8) C2	[Project Bar]	
1978: RF 019-1(9) C2	[Project Bar]	
1978: RF 019-1(8) C3	[Project Bar]	

Maintenance Garage	Station 0	Station 1
District 1 - Bennington Garage	[Garage Bar]	

Traffic Counters	Station 0	Station 1
Counter ID		

Functional Class	Station 0	Station 1
Class	2	2

Speed Zone	Station 0	Station 1
Speed Limit	55	55

AADT Counts	Year	Station 0	Station 1
2012	6000	6000	
2011	6000	6000	
2010	6000	6000	
2009	5900	5900	
2008	5800	5800	

Crash Locations	Year	Station 0	Station 1
2012	[Crash Icon]		
2011	[Crash Icon]		
2010	[Crash Icon]		
2009	[Crash Icon]		
2008	[Crash Icon]		

DESCRIPTION BLOCK

Culvert 19:
Culvert - 1978
Structure No. 200019001902042
Length: 28'
Under Clearance: 14.0'
Facility Carried: US 00007 ML
Bridge Type: R.C. BOX
Features Intersected: US 7 OVER TH NO 1
Maintenance/Ownership: State

Culvert 19-2:
Culvert - 1978
Structure No. 30001919-202041
Length: 22'
Under Clearance: 8.0'
Facility Carried: US7
Bridge Type: RC BOX
Features Intersected: FAYVILLE BROOK
Maintenance: State

Culvert 19-4:
Culvert - 1979
Structure No. 30001919-402041
Length: 7'
Under Clearance: 7.0'
Facility Carried: US7
Bridge Type: CGMPP
Features Intersected: BROOK
Maintenance: State

Historic Projects Retreatment, Resurface, Unknown, Bituminous Mix, Skippy Mix, Bituminous Seal, Gravel, Surface Treated Gravel, Plant Mix, Reclaimed Base and Bituminous Concrete, Concrete	Functional Class 1, 2, 3, 4, 5, 6, 7, 8, 9, 10, 11, 12, 13, 14, 15, 16, 17, 18, 19	Curves curve left, curve right	Road Widths (ft)	Traffic Counters (counter ID)	AADT (count)	Crash Locations Fatal, Injury, Property Damage Only, Unknown Crash Type	Mileage by Functional Class By Sheet 019-1 2 - Rural - Principal Arterial 1.784	Mileage by Town By Sheet GLASTENBURY - U007-0204 1.784 of 1.784	DISTRICT 1	TOWN GLASTENBURY	Date: 11/15/13	ROUTE US-7 ETE mileage: 20.288 to 22.661
Total Mileage: 1.784 mi								Total Mileage: 1.784 mi		1 of 1 TWN mileage: 0.0 to 1.784		

For More Information Contact - Vermont Agency of Transportation, Policy, Planning and Intermodal Development Division - Mapping Unit, 1 National Life Drive, Montpelier, VT 05633-5001 Telephone: 802-828-2600.