




# Route Log Progress Chart

**DRAFT**

Please Note: Errors and Omissions May Exist.  
Contact the VTrans Mapping Unit with questions or concerns.

DISTRICT	TOWN	ROUTE
1	ARLINGTON	VT-7A










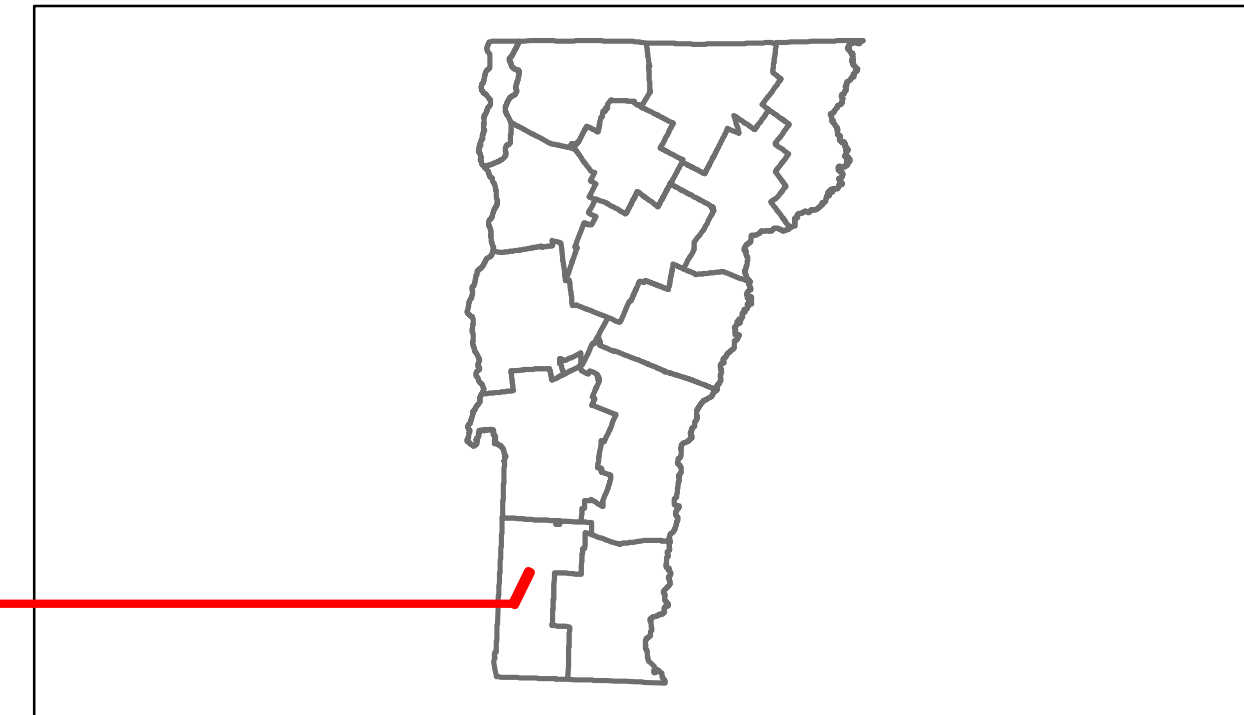


## DESCRIPTION BLOCK

**Bridge 15:**  
Stringer/multi-beam or girder - 1985  
Structure No. 200137001502012  
Length: 158'  
Width: 33.6'  
Facility Carried: VT 0007AALT  
Bridge Type: 2-SPAN CONT RLD BEAM  
Features Intersected: ROARING BROOK  
Surface: Bituminous  
Maintenance/Ownership: State

**Bridge 16:**  
Tee Beam - 1929  
Structure No. 200137001602012  
Length: 177'  
Width: 29.9'  
Facility Carried: VT 0007AALT  
Bridge Type: 3 SPAN CONC T-BEAM  
Features Intersected: BATTEN KILL RIVER  
Surface: Bituminous  
Maintenance/Ownership: State

**Bridge 17:**  
Slab - 1919  
Structure No. 300137001702011  
Length: 11'  
Width: 30.0'  
Under Clearance: 3.5'  
Facility Carried: VT7A  
Bridge Type: CONCRETE SLAB  
Features Intersected: MILL BROOK  
Surface: Bituminous  
Maintenance: State

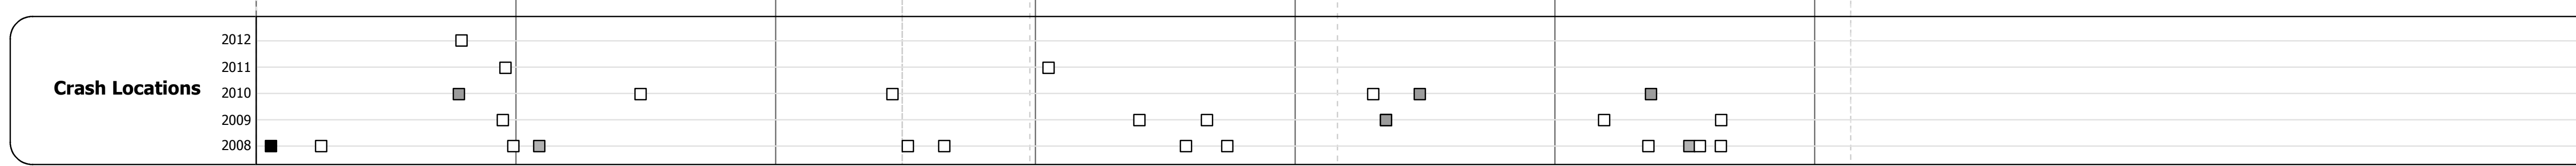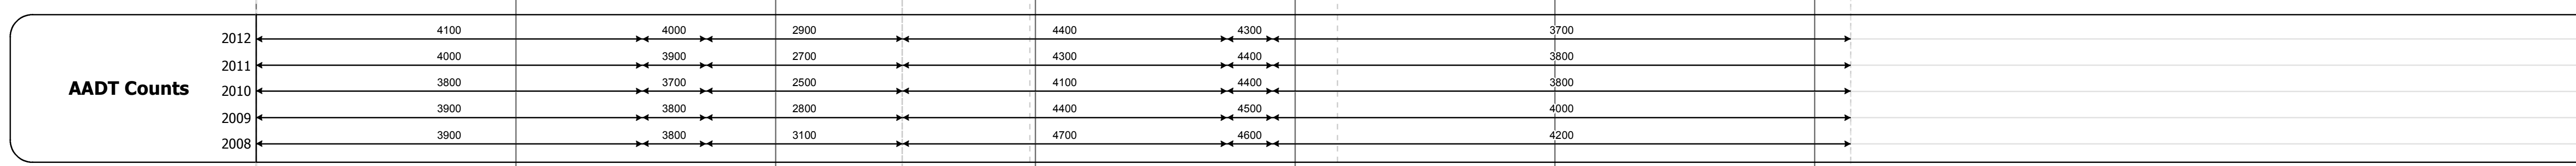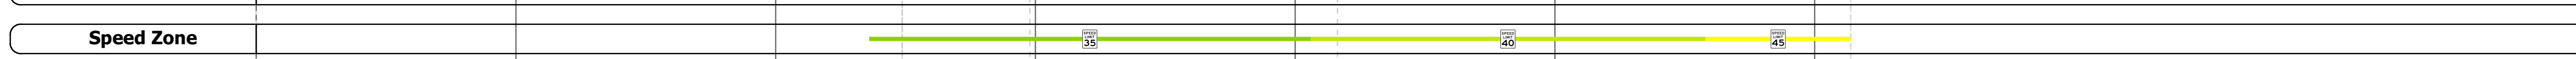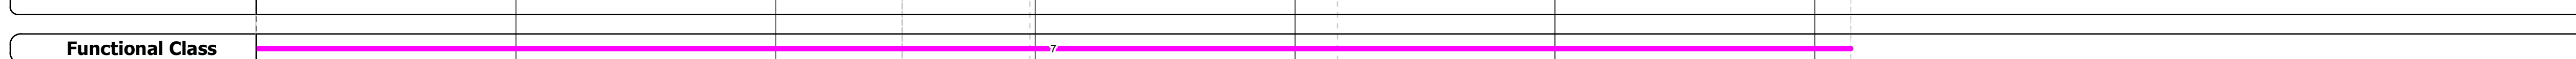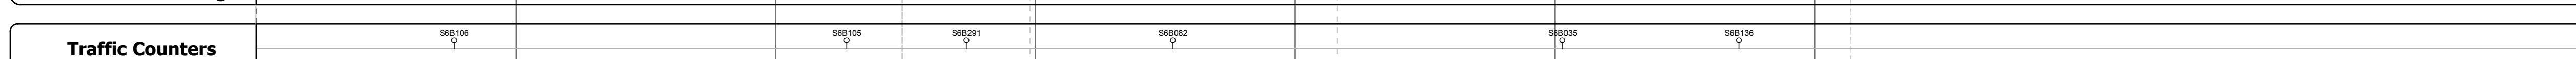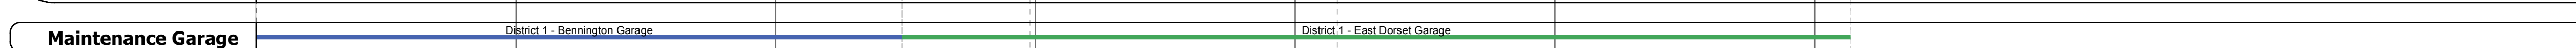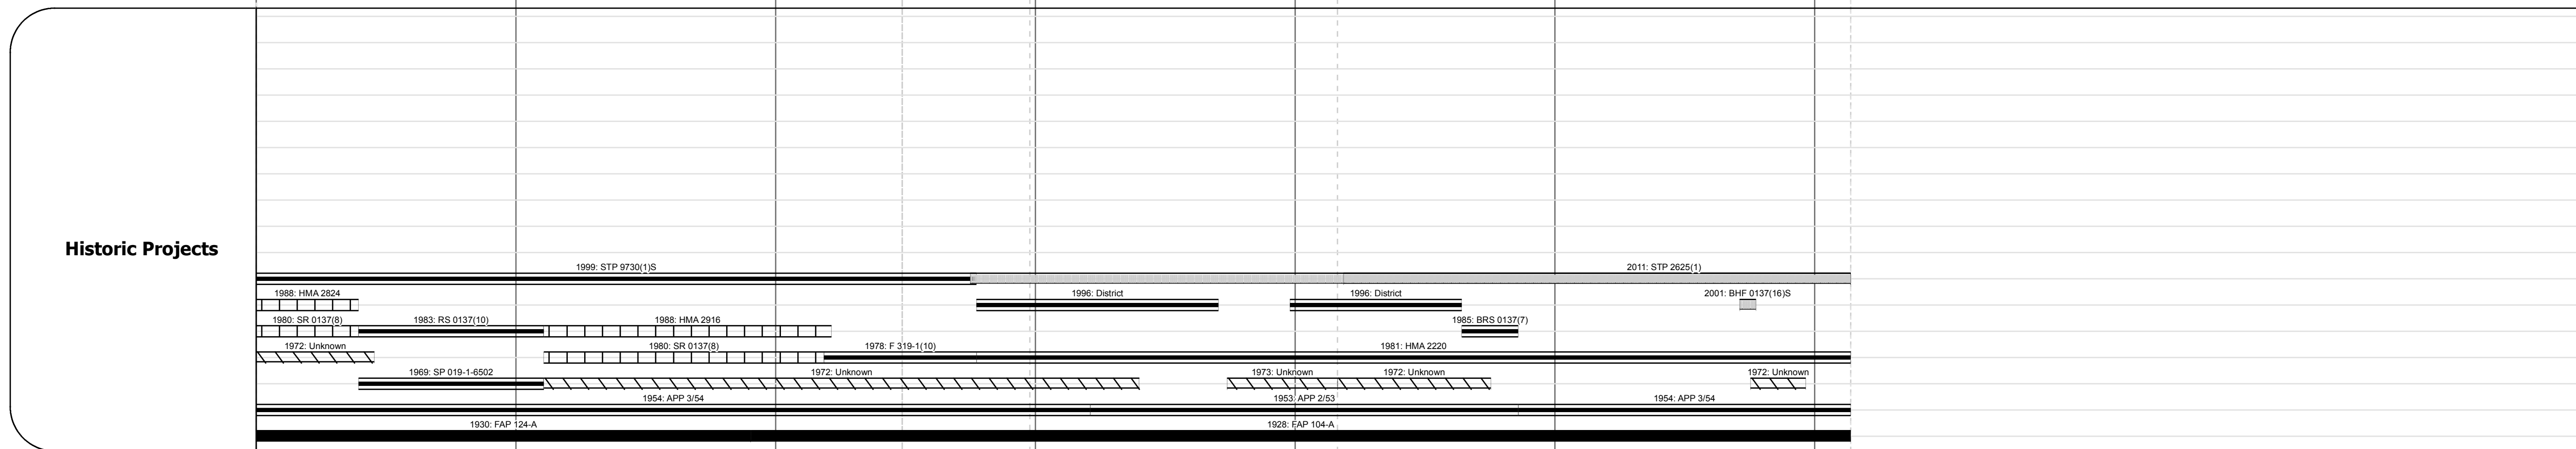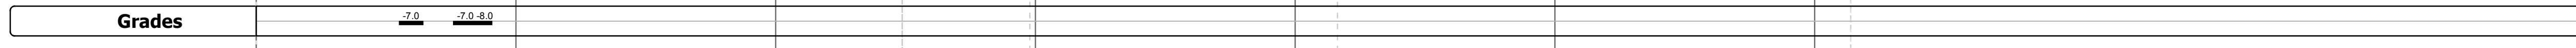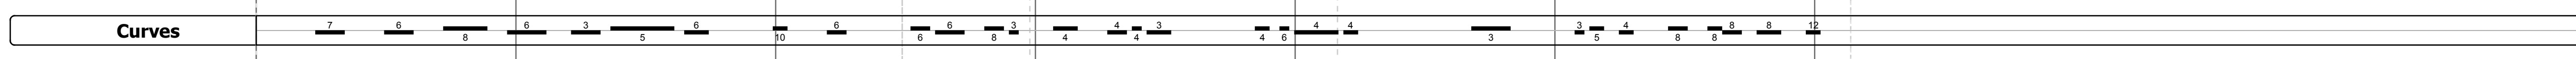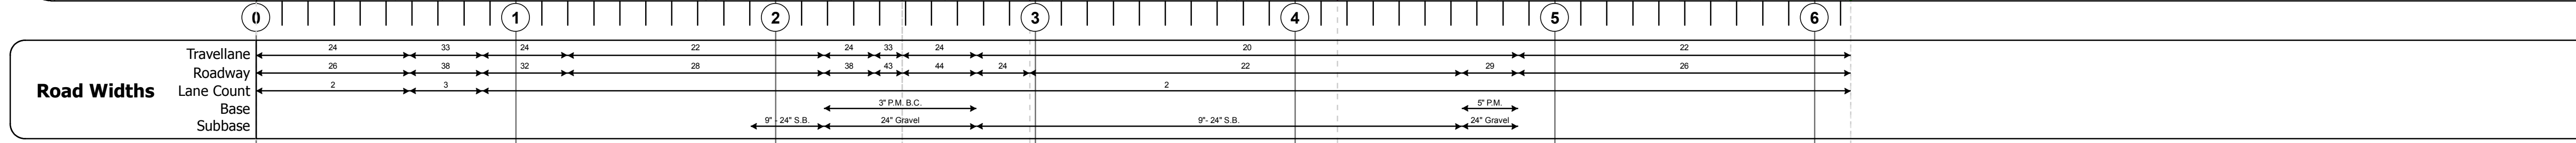

<b>Historic Projects</b> Retreatment, Resurface, Unknown, Bituminous Mix, Skippy Mix, Bituminous Seal, Bituminous Concrete, Gravel, Surface Treated Gravel, Plant Mix, Reclaimed Base and Bituminous Concrete, Concrete	<b>Functional Class</b> 1, 2, 3, 4, 5, 6, 7, 8, 9, 10, 11, 12, 13, 14, 15, 16, 17, 18, 19	<b>Curves</b> curve left, curve right	<b>Road Widths</b> (ft)	<b>Traffic Counters</b> (counter ID)	<b>AADT</b> (count)	<b>Crash Locations</b> Fatal, Injury, Property Damage Only, Unknown Crash Type	<b>Mileage by Functional Class By Sheet</b> 0137 7 - Rural - Major collector 6.139	<b>Mileage by Town By Sheet</b> ARLINGTON - V007A0201 6.139 of 6.139	<b>DISTRICT</b> 1	<b>TOWN</b> ARLINGTON	<b>Date:</b> 11/15/13	<b>ROUTE</b> VT-7A ETE mileage: 9.916 to 16.055
						<b>Total Mileage:</b> 6.139 mi	<b>Total Mileage:</b> 6.139 mi		<b>1 of 1</b> TWN mileage: 0.0 to 6.139			