
DISTRICT TOWN ROUTE DRAFT Route Log Progress Chart Please Note: Errors and Omissions May Exist. **DORSET** VT-7A Contact the VTrans Mapping Unit with questions or concerns. MANCHESTER Base Map CENTER MANCHESTER 1 in = 2,000 feetStick Diagram Primary Structures Secondary Structures Stations (Feet) ++++++ Railroad Crossings Divided State Highway State Highway Divided Class 1 Town Highway Class 1 Town Highway --- Town Boundary – – District Boundaries - State/Town Highway Change --- Divided Highway Limits ---- Ghost Section Boundary >>>> Streams 3903 3903 77106 8030 Scale:1in = 2000 FEETTravellane Roadway Road Widths Lane Count Subbase 12 30' Curves Grades **Historic Projects** 1986: RS DECK(11)S 1959: F 019-2(5) 1928: ST 1920: FAP 12 District 1 - East Dorset Garage **Maintenance Garage Traffic Counters Functional Class** Speed Zone 3000 3300 3200 3100 **AADT Counts** 2900 3200 3200 2012 **Crash Locations** 2010 2009

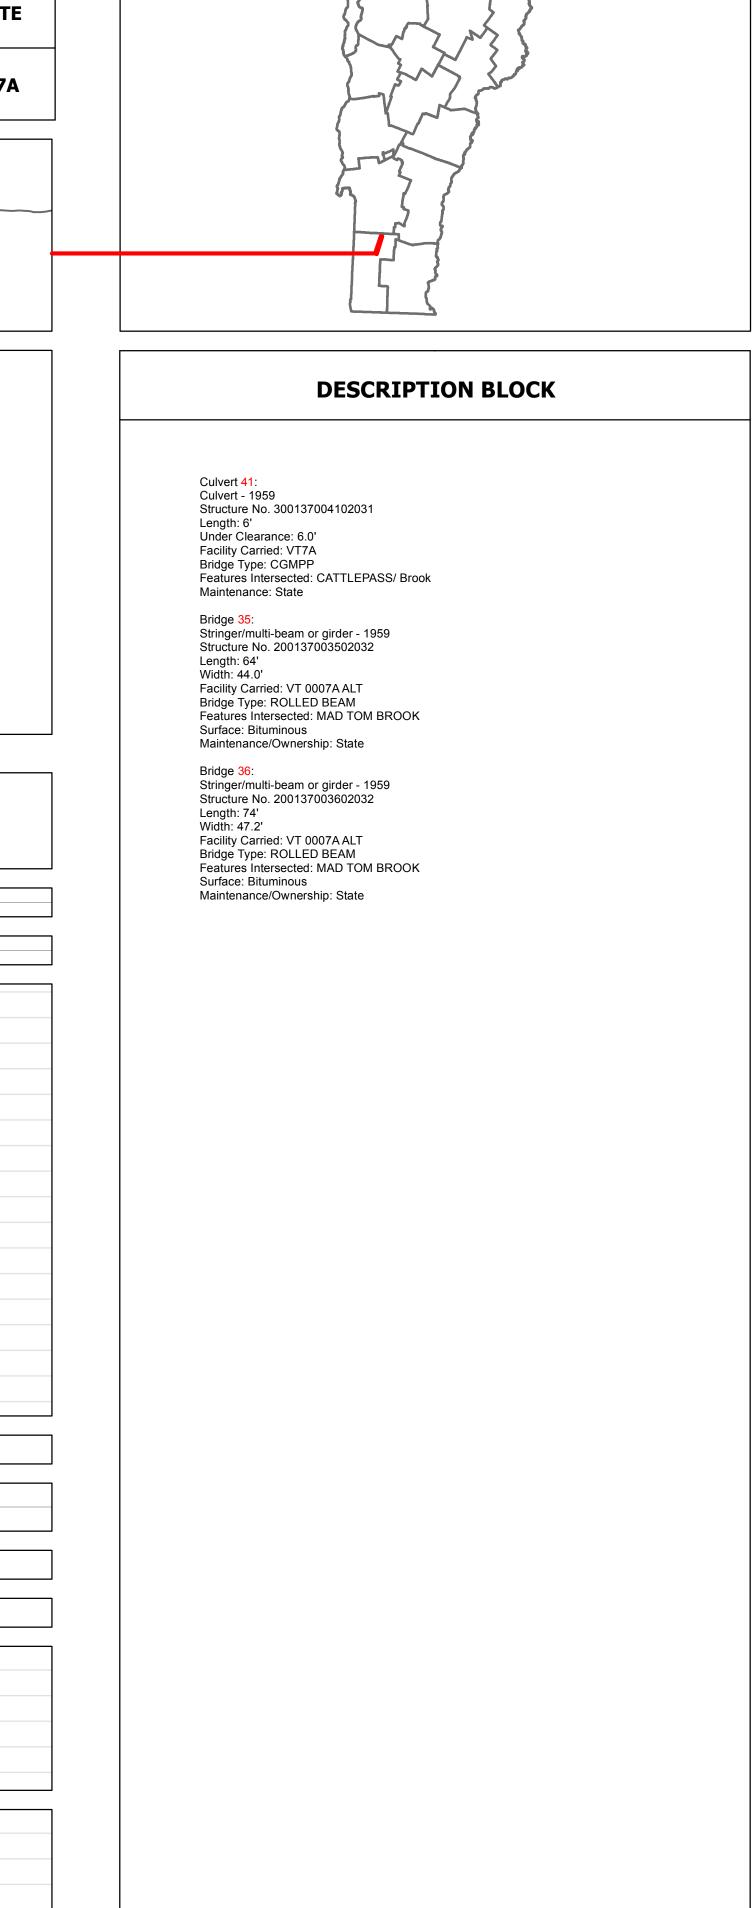

2008