
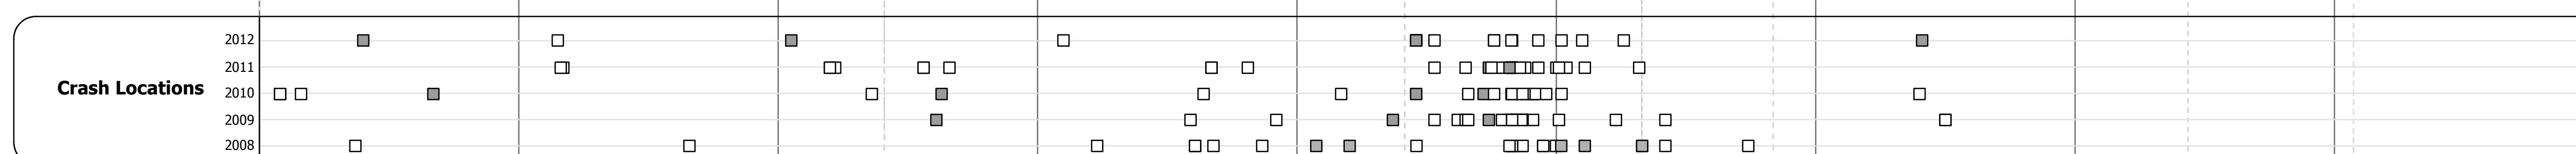
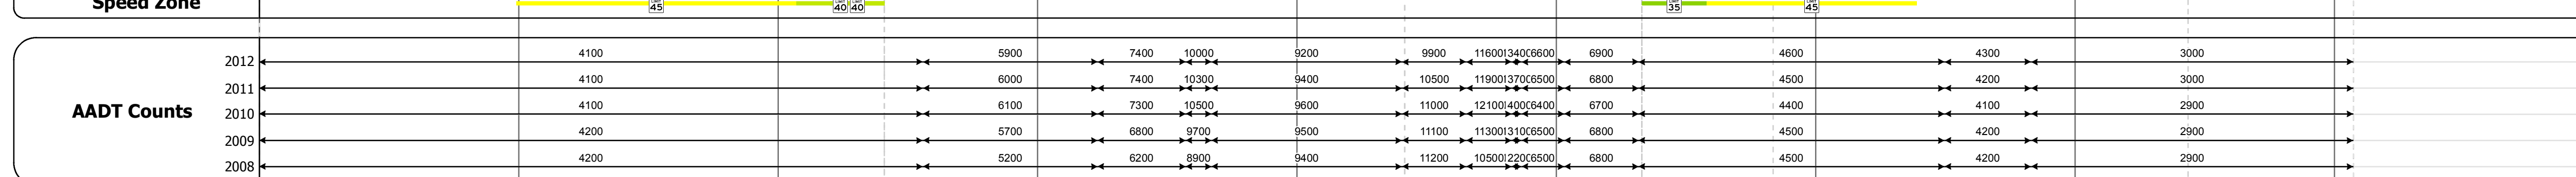
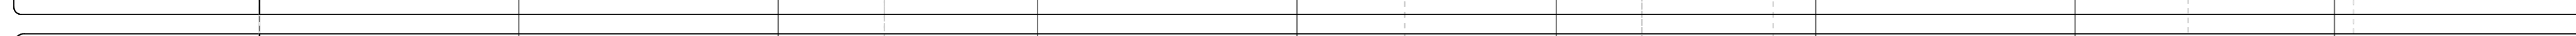
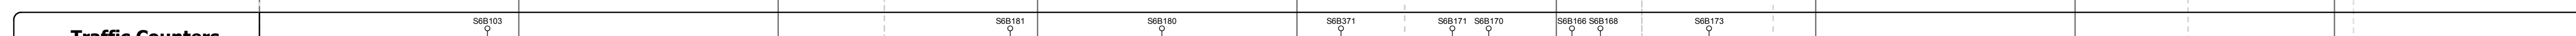
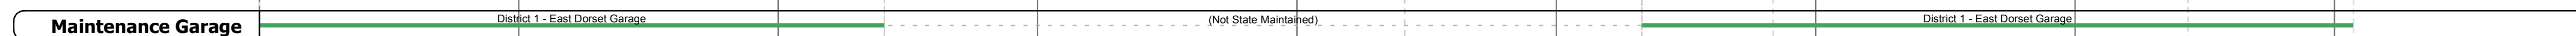
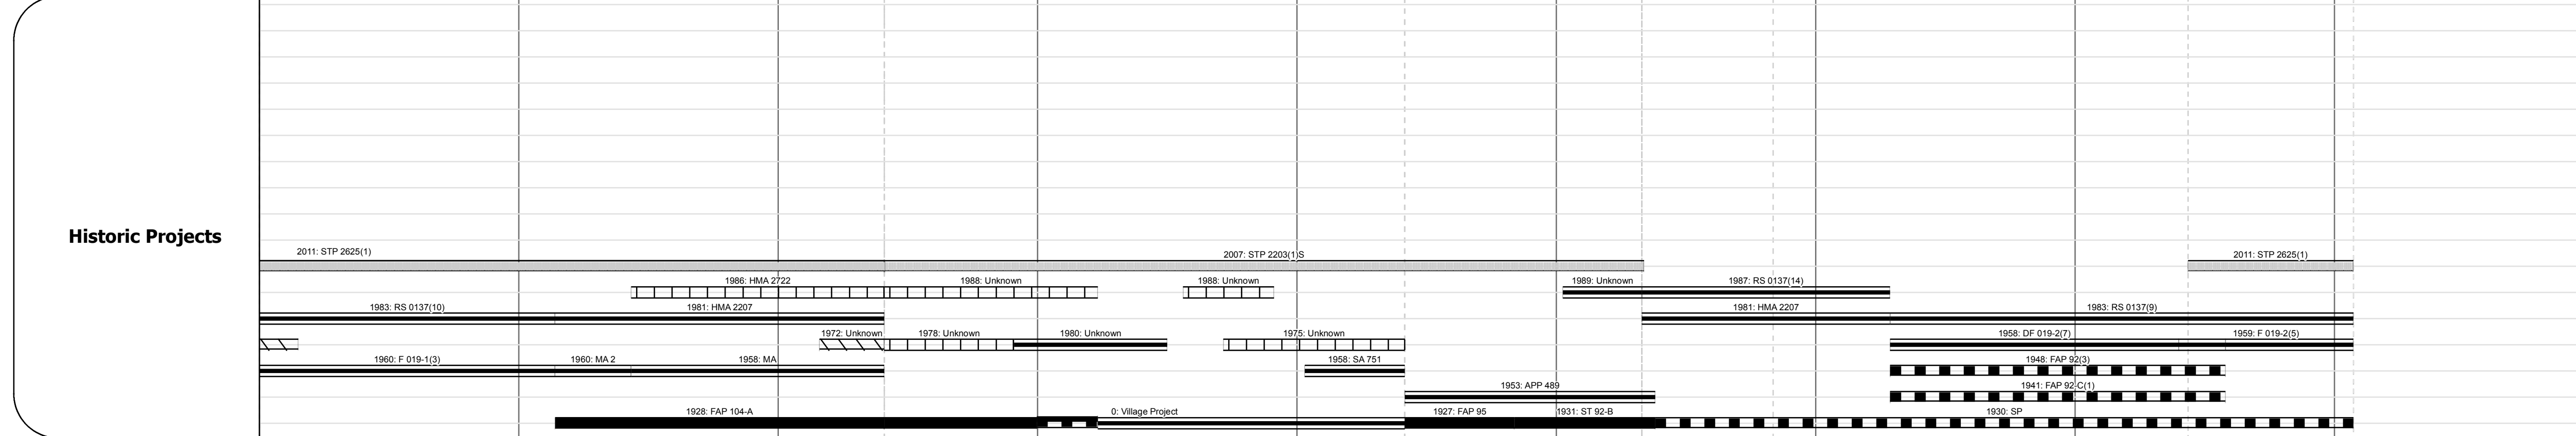
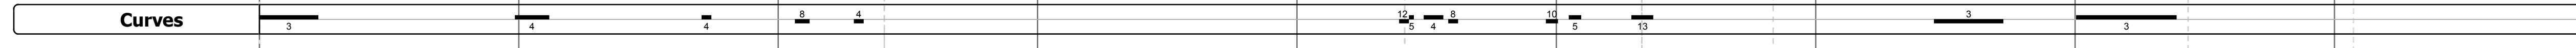
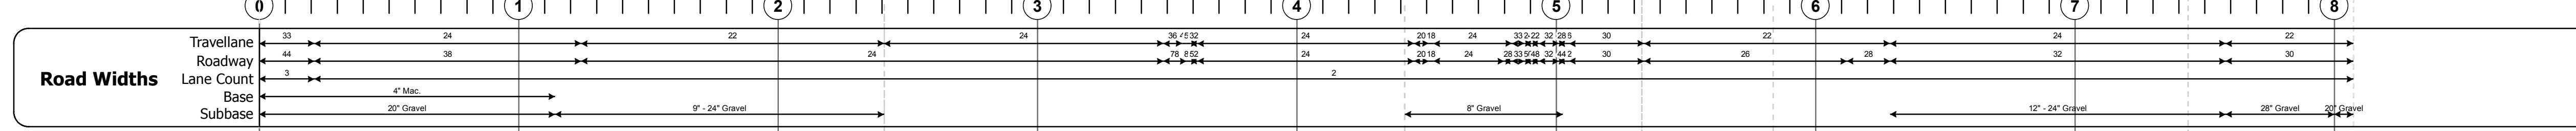
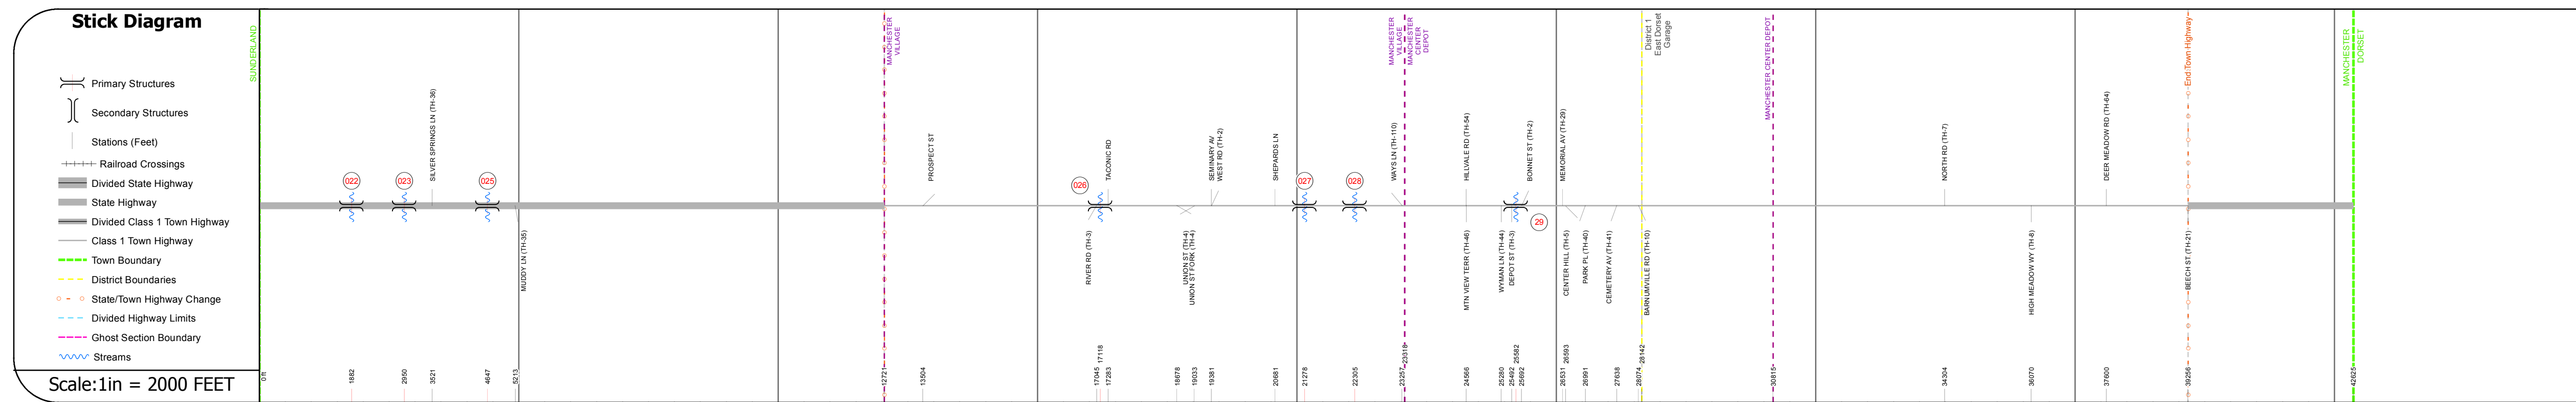


DISTRICT	TOWN	ROUTE
1	MANCHESTER	VT-7A

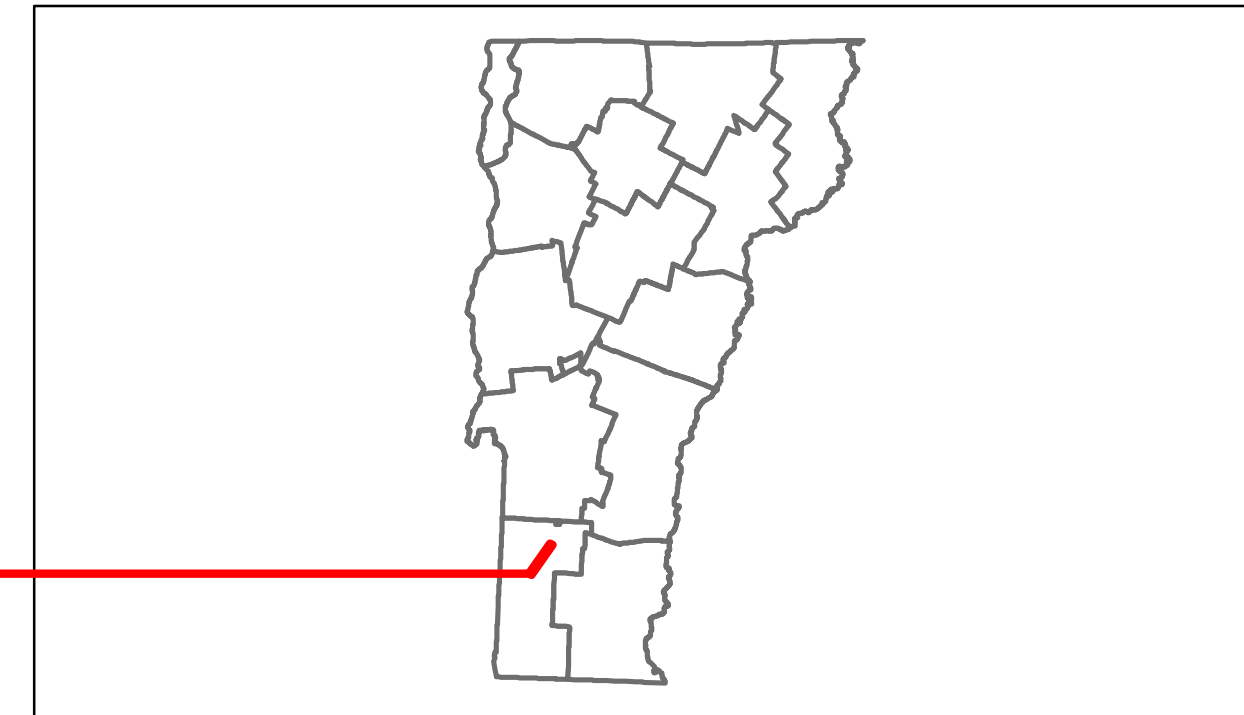

DESCRIPTION BLOCK

Culvert 22:
Culvert - 1960
Structure No. 300137002202061
Length: 9'
Under Clearance: 9.0'
Facility Carried: VT7A
Bridge Type: CGMPP
Features Intersected: BROOK
Maintenance: State

Culvert 23:
Culvert - 1960
Structure No. 300137002302061
Length: 7'
Under Clearance: 4.0'
Facility Carried: VT7A
Bridge Type: CGMPPA
Features Intersected: BROOK
Maintenance: State

Culvert 25:
Culvert - 1960
Structure No. 300137002502061
Length: 7'
Under Clearance: 4.5'
Facility Carried: VT7A
Bridge Type: CGMPPA
Features Intersected: BROOK
Maintenance: State

Culvert 26:
Culvert - 1919
Structure No. 300137002602061
Length: 7'
Under Clearance: 5.0'
Facility Carried: VT7A
Bridge Type: CGMPPA
Features Intersected: BROOK
Maintenance: State

Culvert 27:
Culvert - 2000
Structure No. 300137002702061
Length: 8'
Under Clearance: 6.0'
Facility Carried: VT7A
Bridge Type: PRECAST BOX
Features Intersected: BROOK
Maintenance: State

Culvert 28:
Culvert - 1919
Structure No. 300137002802061
Length: 10'
Under Clearance: 4.0'
Facility Carried: VT7A
Bridge Type: R C BOX
Features Intersected: BROOK
Maintenance: State

Culvert 29:
Culvert - 1912
Structure No. 200137002902062
Length: 30'
Width: 25.0'
Facility Carried: VT 0007A ALT
Bridge Type: MARBLE/CONCRETE ARCH
Features Intersected: W. BRANCH BATTEN KILL R.
Maintenance/Ownership: Town

Historic Projects Retreatment, Resurface, Unknown, Bituminous Mix, Skippy Mix, Bituminous Seal, Bituminous Concrete, Gravel, Surface Treated Gravel, Plant Mix, Reclaimed Base and Bituminous Concrete, Concrete	Functional Class 1, 2, 3, 4, 5, 6, 7, 8, 9, 10, 11, 12, 13, 14, 15, 16, 17, 18, 19	Curves curve left, curve right	Road Widths (ft)	Traffic Counters (counter ID)	AADT (count)	Crash Locations Fatal, Injury, Property Damage Only, Unknown Crash Type	Mileage by Functional Class By Sheet 015-1 7 - Rural - Major collector: 0.038 0137 7 - Rural - Major collector: 8.035	Mileage by Town By Sheet MANCHESTER - V007A0206: 8.073 of 8.073	DISTRICT 1	TOWN MANCHESTER	Date: 11/15/13	ROUTE VT-7A ETE mileage: 18.171 to 26.244
Total Mileage: 8.073 mi							Total Mileage: 8.073 mi					