


Route Log Progress Chart


Please Note: Errors and Omissions May Exist.
Contact the VTrans Mapping Unit with questions or concerns.

DRAFT

DISTRICT TOWN ROUTE
2 BRATTLEBORO VT-9

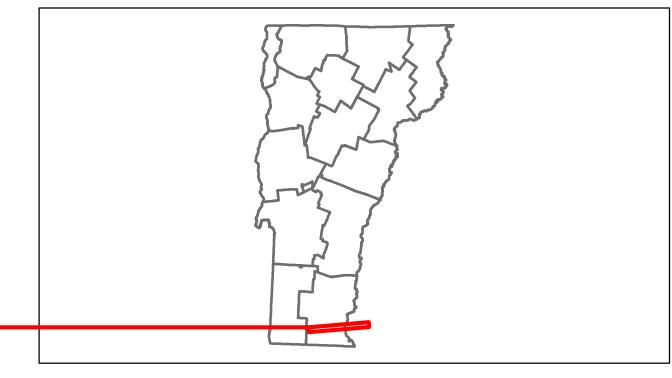

DESCRIPTION BLOCK

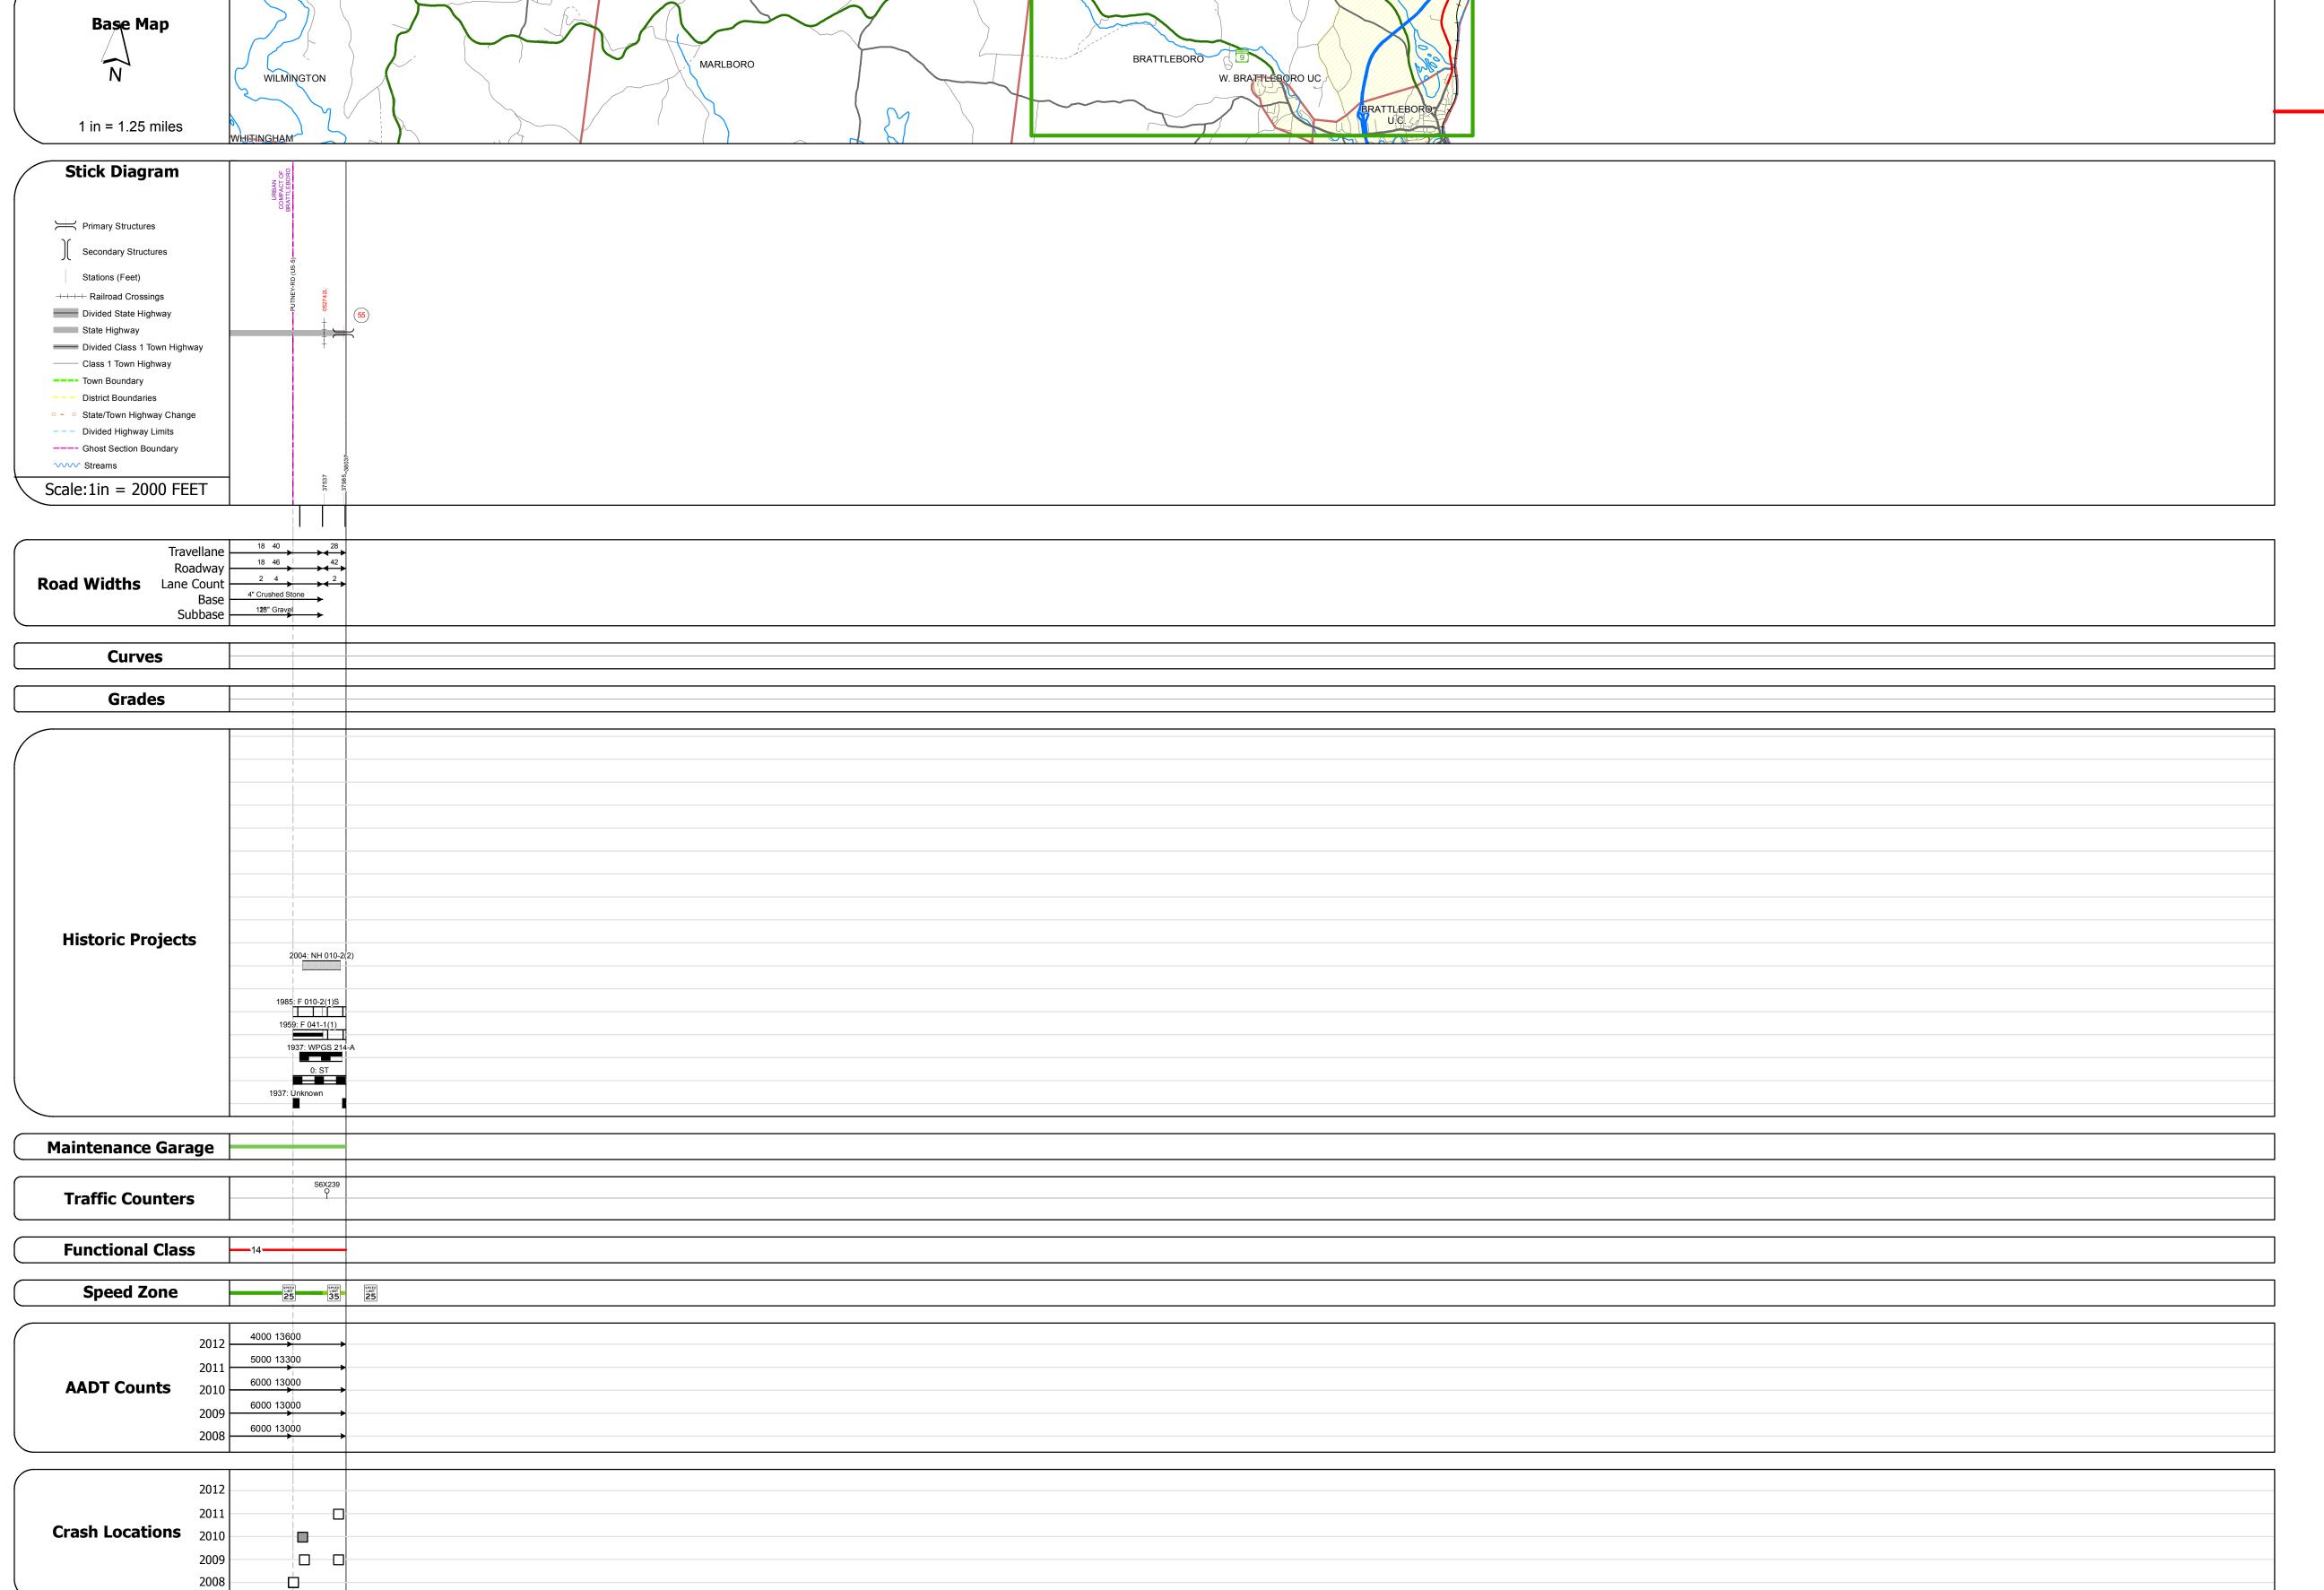

Historic Projects	Functional Class	Curves	Road Widths	AADT	Mileage by Functional Class By Sheet	Mileage by Town By Sheet					
Retreatment Bituminous Gravel	→ + 1 → 7 → 12 → 17	curve left	← (ft)	(count)	010-2 14 - Urban - Principal Arterial - Other	0.513 BRATTLEBORO - V009-1302	0.513 of 9.513	DISTRICT	TOWN	Date: 11/15/13	ROUTE
Resurface Concrete Surface Treated Cravel	2 8 — 14 — 19	curve right			·	Ghost Section - US-5 (2.306 to 4.615)	2.309	DISTRICT	·····	Date: 11/13/13	ROOIL
Unknown Manadam ———	6 — 11 — 16										VT-9
Bituminous wix		Grades	Traffic Counters	Crash Locations						2 of 2	
Skinny Mix Bituminous Concrete Cold Flahe and Reclaimed Base and Bituminous Concrete Concrete	Speed Zones	─ ── grade up	(counter ID)	Fatal Property Damage Only					BRATTLEBORO		ETE mileage:
Bituminous Seal Concrete Concrete	SPEED	grade down	Y	■ Injury □ Unknown Crash Type					BRATTLLBORO	TWN mileage:	37.446 to 44.65
Concrete	25 30 35 40 45 50 55 60 65				Total Mile	eage: 0.513 mi	Total Mileage: 0.513 mi			9.0 to 7.204	