














Route Log Progress Chart

DRAFT

Please Note: Errors and Omissions May Exist.
Contact the VTrans Mapping Unit with questions or concerns.

DISTRICT	TOWN	ROUTE
1	WINHALL	VT-11

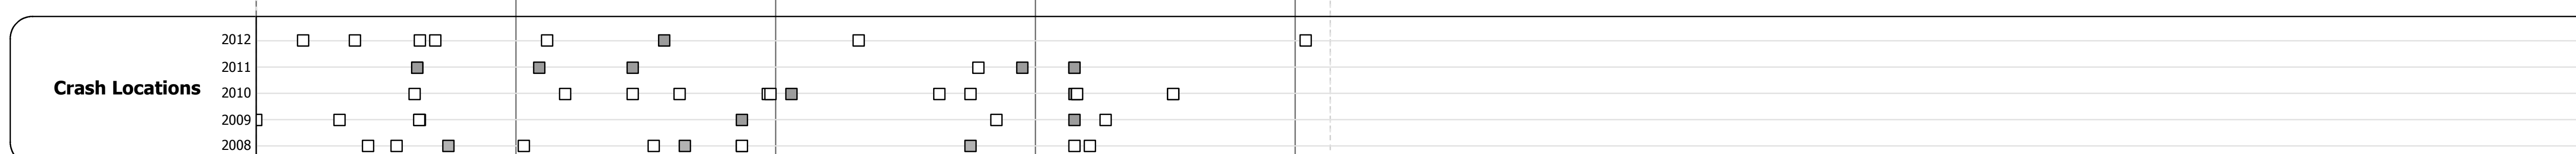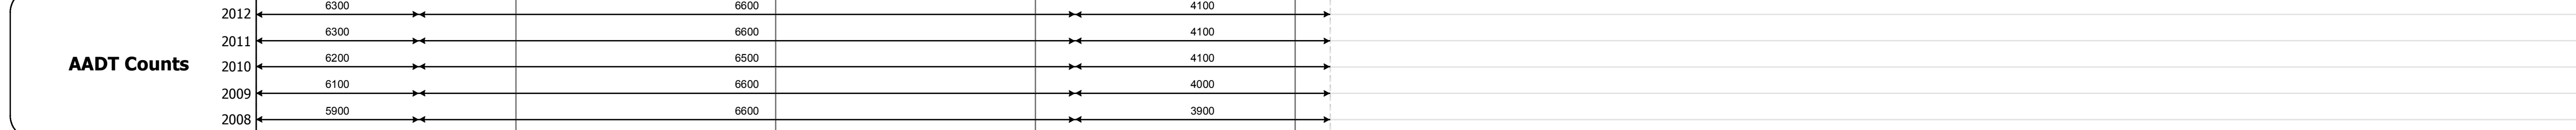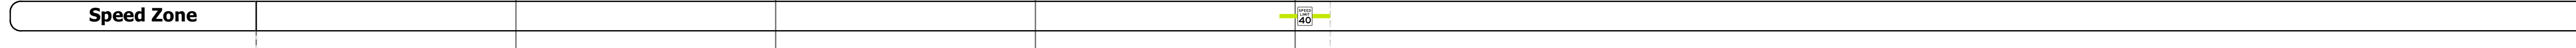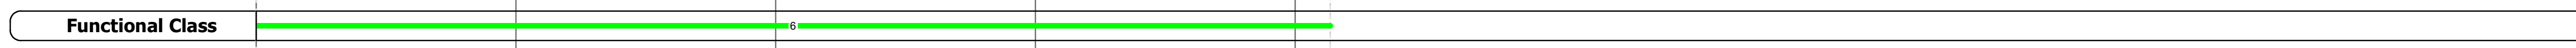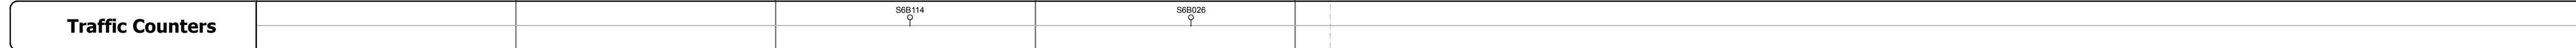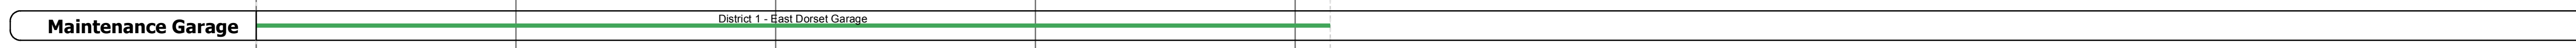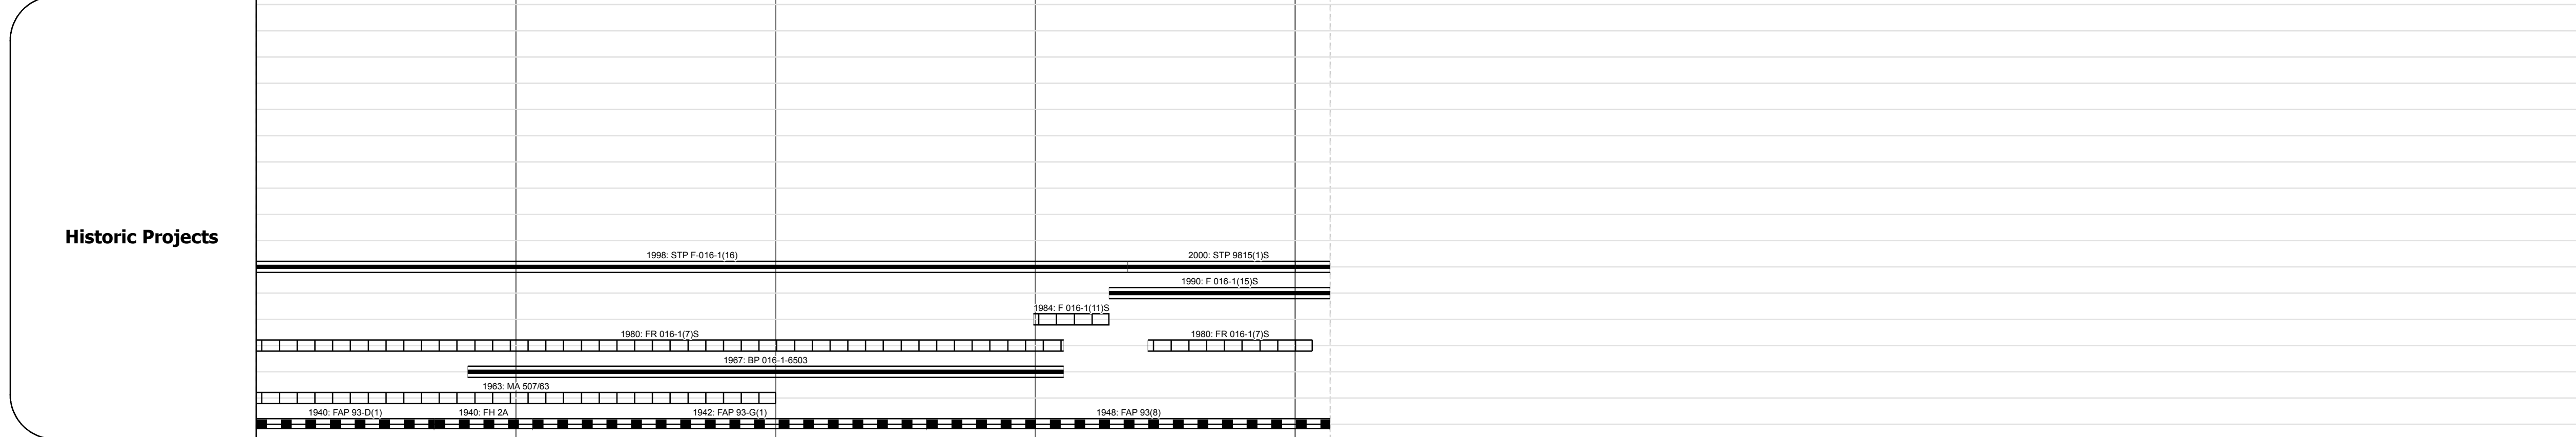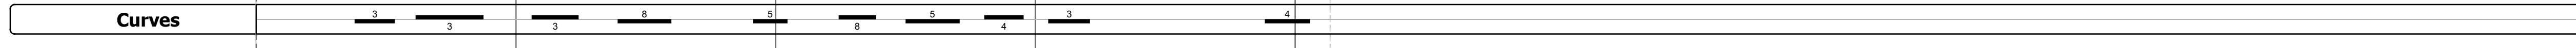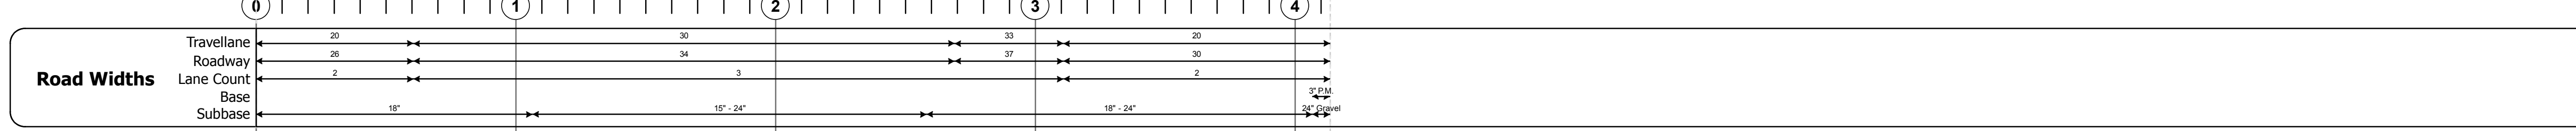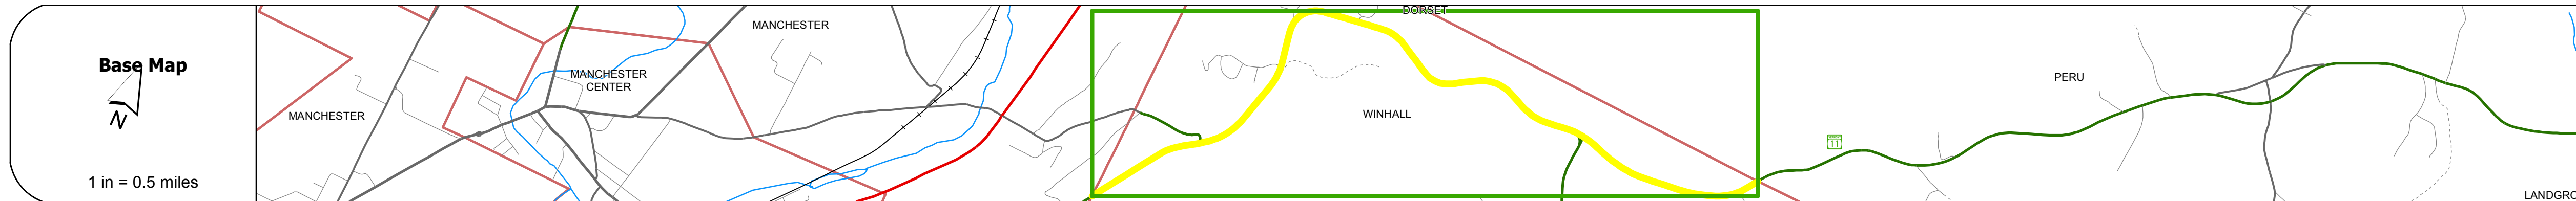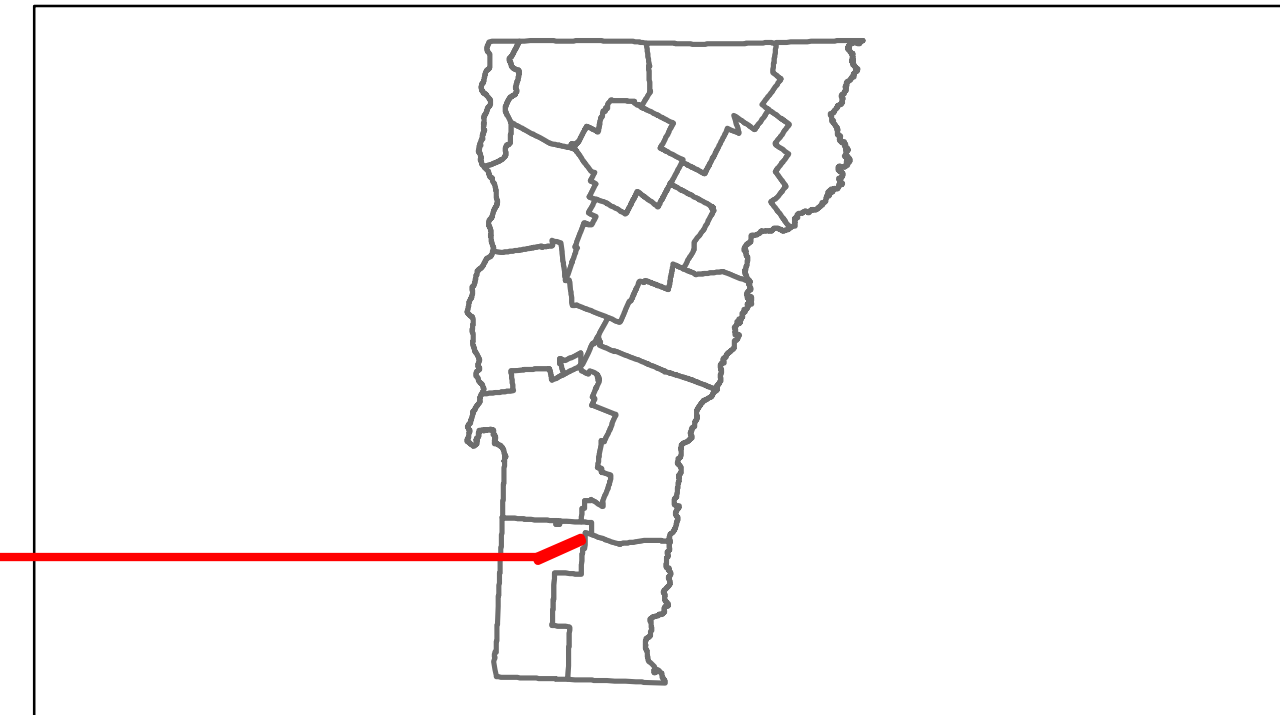

DESCRIPTION BLOCK	
Culvert 6:	Culvert - 1940 Structure No. 300016000602161 Length: 13' Under Clearance: 8.83' Facility Carried: VT11 Bridge Type: RC BOX Features Intersected: BROOK Maintenance: State
Culvert 7:	Culvert - 1968 Structure No. 300016000702161 Length: 17' Under Clearance: 11.83' Facility Carried: VT11 Bridge Type: CONCRETE BOX CULVERT Features Intersected: BROMLEY BROOK Maintenance: State
Culvert 11:	Culvert - 1942 Structure No. 300016001102161 Length: 15' Under Clearance: 11.0' Facility Carried: VT11 Bridge Type: RC BOX Features Intersected: BROMLEY BROOK Maintenance: State
Culvert 12:	Culvert - 1948 Structure No. 300016001202161 Length: 14' Under Clearance: 5.17' Facility Carried: VT11 Bridge Type: RC BOX Features Intersected: BROMLEY BROOK Maintenance: State
Culvert 16:	Culvert - 1919 Structure No. 300016001602161 Length: 8' Under Clearance: 5.17' Facility Carried: VT11 Bridge Type: RC BOX Features Intersected: BROOK Maintenance: State

Historic Projects	Functional Class	Curves	Road Widths	AADT	Mileage by Functional Class By Sheet	Mileage by Town By Sheet	DISTRICT	TOWN	Date: 11/15/13	ROUTE
<ul style="list-style-type: none"> Retreatment Resurface Unknown Bituminous Mix Skinny Mix Bituminous Seal Gravel Surface Treated Gravel Plant Mix Reclaimed Base and Bituminous Concrete Concrete 	<ul style="list-style-type: none"> 1 2 3 4 5 6 7 8 9 10 11 12 13 14 15 16 17 18 19 	<ul style="list-style-type: none"> curve left curve right 	<ul style="list-style-type: none"> (ft) 	<ul style="list-style-type: none"> (count) 	016-1 6 - Rural - Minor Arterial 4.135	WINHALL - V011-0216 4.135 of 4.135	1	WINHALL	1 of 1 TWN mileage: 0.0 to 4.135	VT-11 ETE mileage: 3.25 to 7.385
Total Mileage: 4.135 mi						Total Mileage: 4.135 mi				