





Route Log Progress Chart

DRAFT

Please Note: Errors and Omissions May Exist.
Contact the VTrans Mapping Unit with questions or concerns.

DISTRICT	TOWN	ROUTE
4	BRAINTREE	VT-12

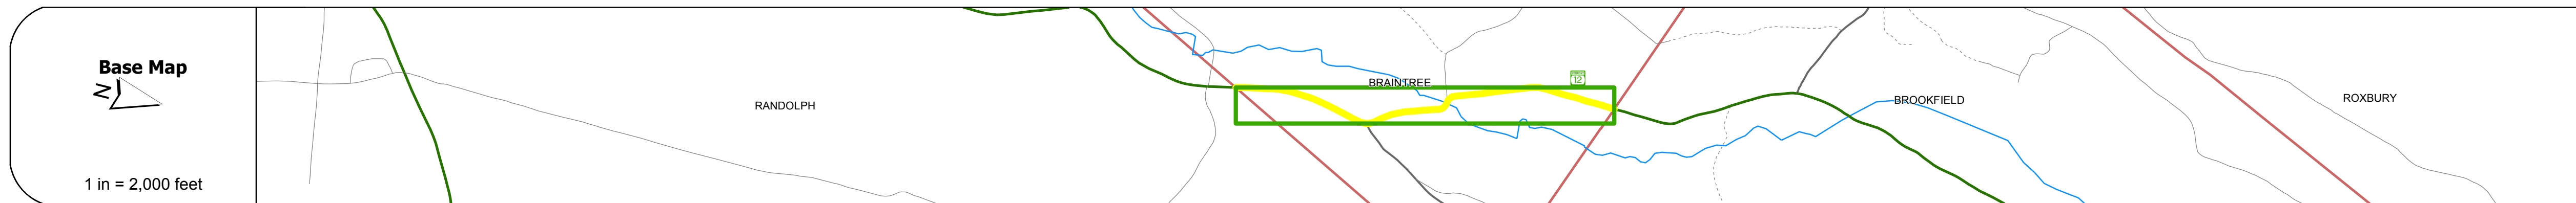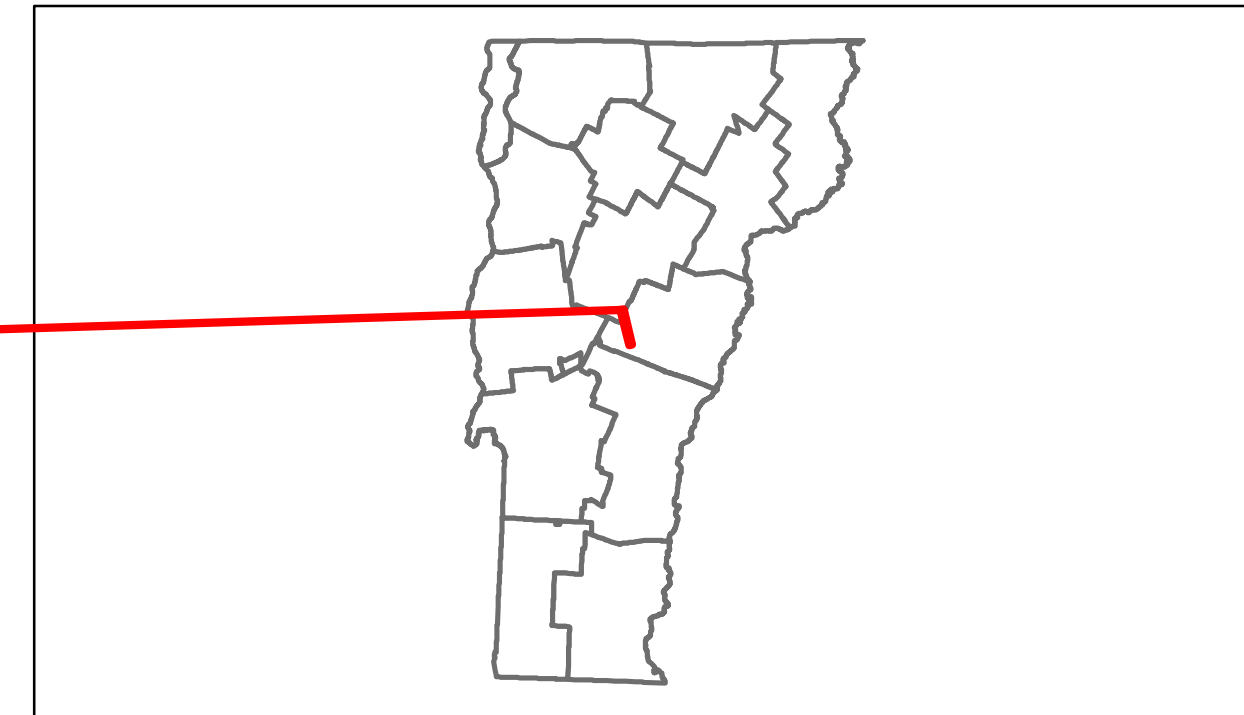

Road Widths	Travellane: 20'
Roadway	24'
Lane Count	2
Base	12'-18"
Subbase	

Curves	3, 4, 15, 40, 50, 8
---------------	---------------------

Grades	
---------------	--

Historic Projects	<ul style="list-style-type: none"> 1997: STP 90021(S) 1976: Unknown 1936: FAP 113-C
--------------------------	--

Maintenance Garage	District 4 - Randolph Garage
---------------------------	------------------------------

Traffic Counters	
-------------------------	--

Functional Class	7
-------------------------	---

Speed Zone	55
-------------------	----

AADT Counts	<table border="1"> <tr><th>Year</th><th>Left</th><th>Right</th></tr> <tr><td>2012</td><td>1300</td><td>570</td></tr> <tr><td>2011</td><td>1300</td><td>570</td></tr> <tr><td>2010</td><td>1300</td><td>560</td></tr> <tr><td>2009</td><td>1300</td><td>580</td></tr> <tr><td>2008</td><td>1200</td><td>590</td></tr> </table>	Year	Left	Right	2012	1300	570	2011	1300	570	2010	1300	560	2009	1300	580	2008	1200	590
Year	Left	Right																	
2012	1300	570																	
2011	1300	570																	
2010	1300	560																	
2009	1300	580																	
2008	1200	590																	

Crash Locations	<table border="1"> <tr><th>Year</th><th>Crash Type</th></tr> <tr><td>2012</td><td></td></tr> <tr><td>2011</td><td></td></tr> <tr><td>2010</td><td>Property Damage Only</td></tr> <tr><td>2009</td><td></td></tr> <tr><td>2008</td><td>Property Damage Only</td></tr> </table>	Year	Crash Type	2012		2011		2010	Property Damage Only	2009		2008	Property Damage Only
Year	Crash Type												
2012													
2011													
2010	Property Damage Only												
2009													
2008	Property Damage Only												

DESCRIPTION BLOCK

Culvert 46:
Culvert - 1936
Structure No. 300241004609021
Length: 13'
Under Clearance: 11.0'
Facility Carried: VT12
Bridge Type: CONC. SLAB W/CONC. BOX
Features Intersected: BROOK
Maintenance: State

Bridge 47:
Tee Beam - 1928
Structure No. 200241004709022
Length: 26'
Width: 31.1'
Facility Carried: VT 00012 ML
Bridge Type: T-BMULTI PLT ARCH
Features Intersected: AYERS BROOK
Surface: Bituminous
Maintenance/Ownership: State

Culvert 48:
Culvert - 1936
Structure No. 300241004809021
Length: 12'
Under Clearance: 4.0'
Facility Carried: VT12
Bridge Type: CONCRETE BOX
Features Intersected: FARNSWORTH BROOK
Maintenance: State

Historic Projects <ul style="list-style-type: none"> Retreatment Resurface Unknown Bituminous Mix Skinny Mix Bituminous Seal Gravel Surface Treated Gravel Plant Mix Reclaimed Base and Bituminous Concrete Concrete 	Functional Class <ul style="list-style-type: none"> 1 (Blue) 2 (Red) 3 (Green) 4 (Yellow) 5 (Purple) 6 (Orange) 7 (Pink) 8 (Light Blue) 9 (Light Green) 10 (Light Yellow) 11 (Light Purple) 12 (Light Orange) 13 (Light Pink) 14 (Light Light Blue) 15 (Light Light Green) 16 (Light Light Yellow) 17 (Light Light Purple) 18 (Light Light Orange) 19 (Light Light Pink) 	Curves <ul style="list-style-type: none"> curve left curve right 	Road Widths (ft)	AADT (count)	Mileage by Functional Class By Sheet 0241 7 - Rural - Major collector 1.556	Mileage by Town By Sheet BRAINTREE - V012-0902 1.556 of 1.556	DISTRICT 4	TOWN BRAINTREE	Date: 11/15/13	ROUTE VT-12 ETE mileage: 36.882 to 38.438
Crash Locations Fatal, Injury, Property Damage Only, Unknown Crash Type						Total Mileage: 1.556 mi		1 of 1 TWN mileage: 0.0 to 1.556		

For More Information Contact - Vermont Agency of Transportation, Policy, Planning and Intermodal Development Division - Mapping Unit, 1 National Life Drive, Montpelier, VT 05633-5001 Telephone: 802-828-2600.