













Route Log Progress Chart


DRAFT

Please Note: Errors and Omissions May Exist.
Contact the VTrans Mapping Unit with questions or concerns.

DISTRICT	TOWN	ROUTE
6	BROOKFIELD	VT-12

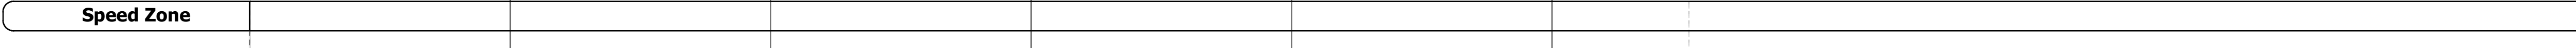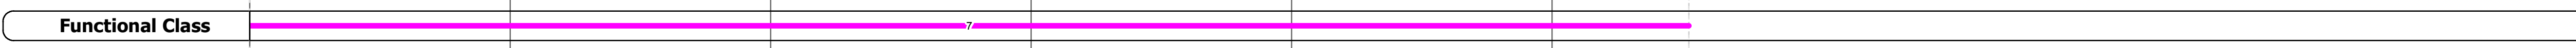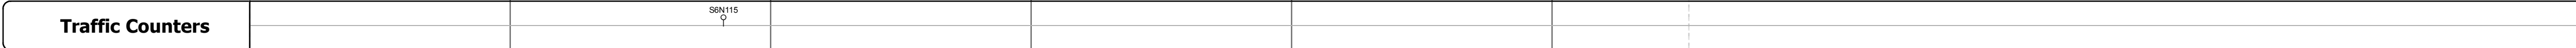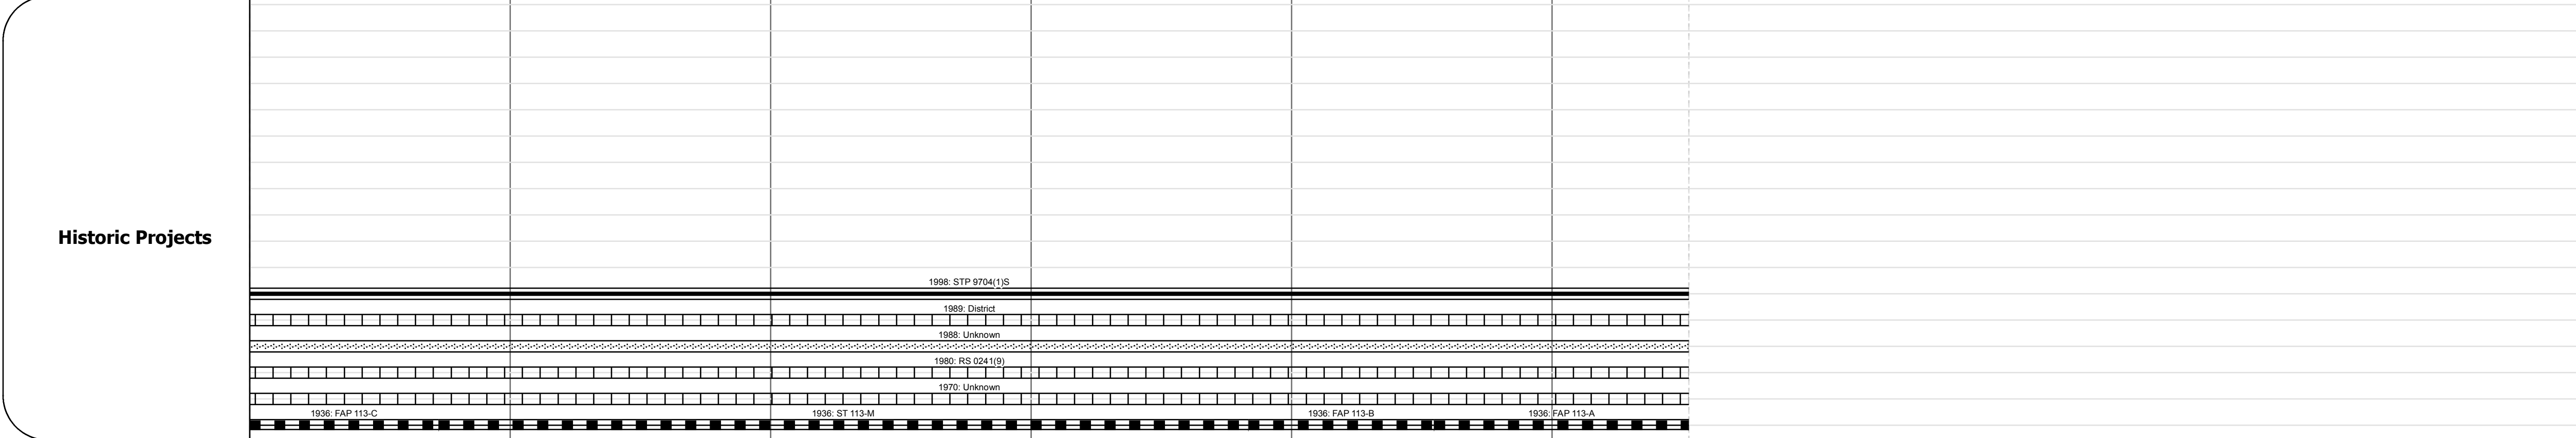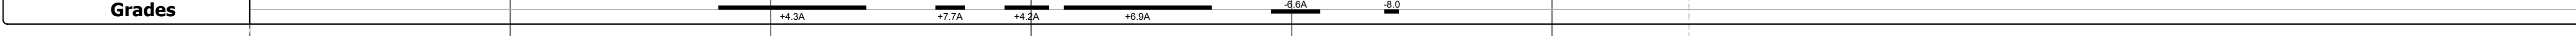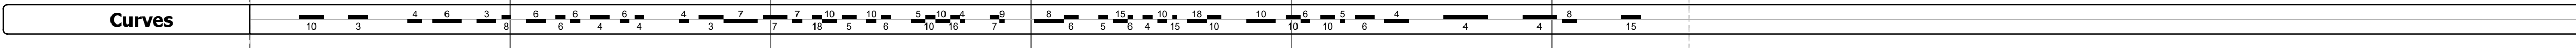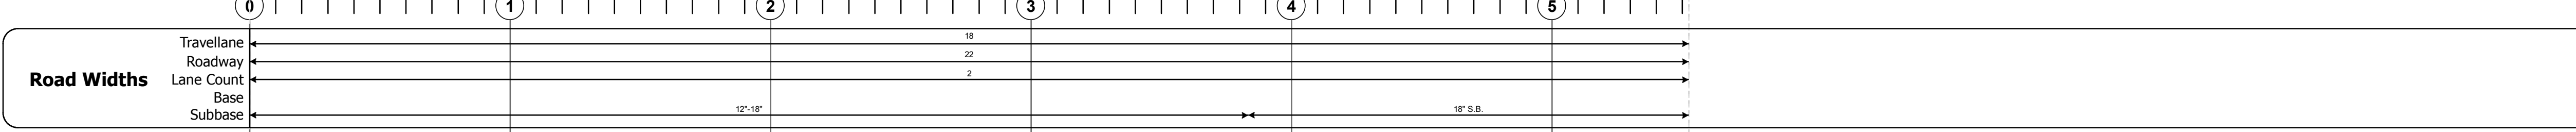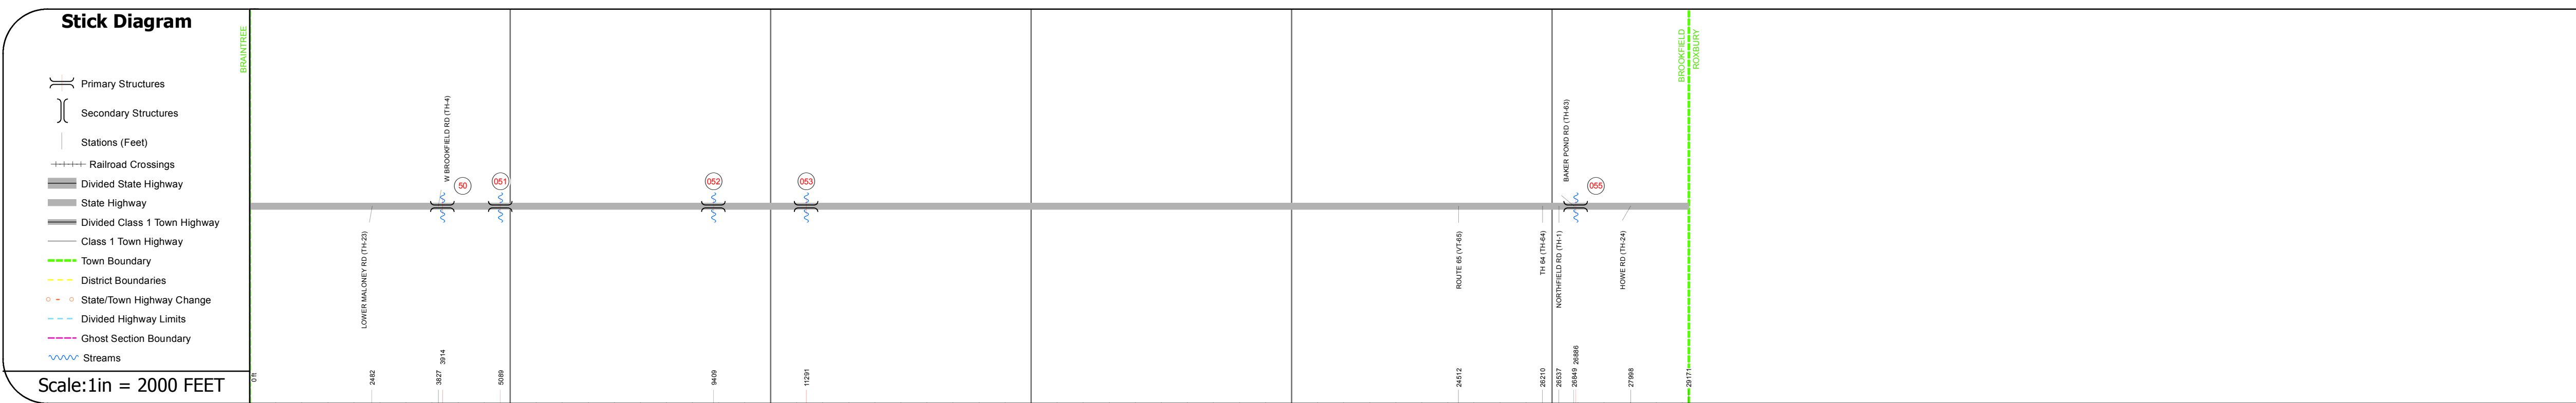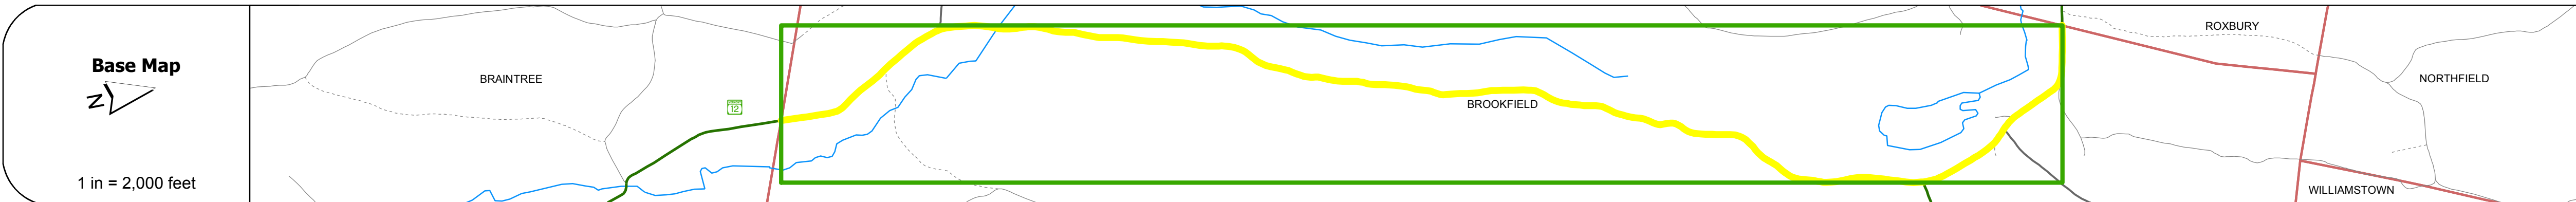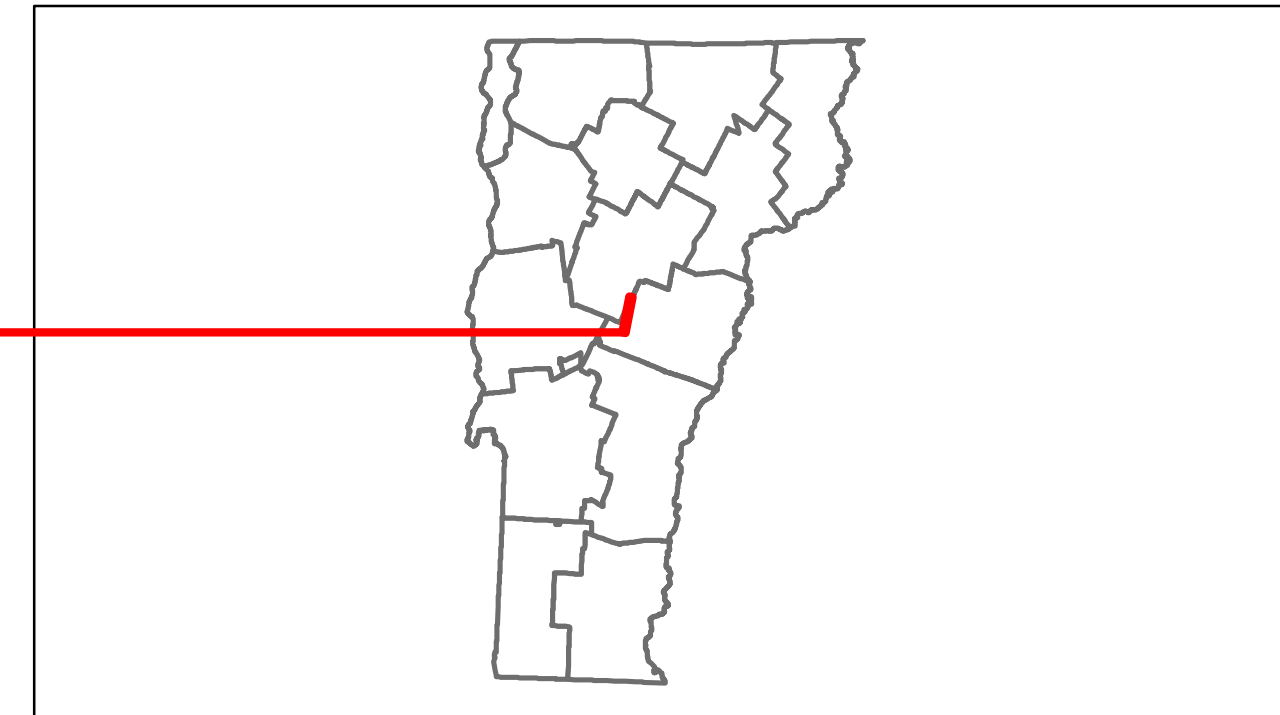

Year	Station 0	Station 1	Station 2	Station 3	Station 4	Station 5
2012	570		410			440
2011	570		410			470
2010	560		400			500
2009	580		410			520
2008	590		420			530

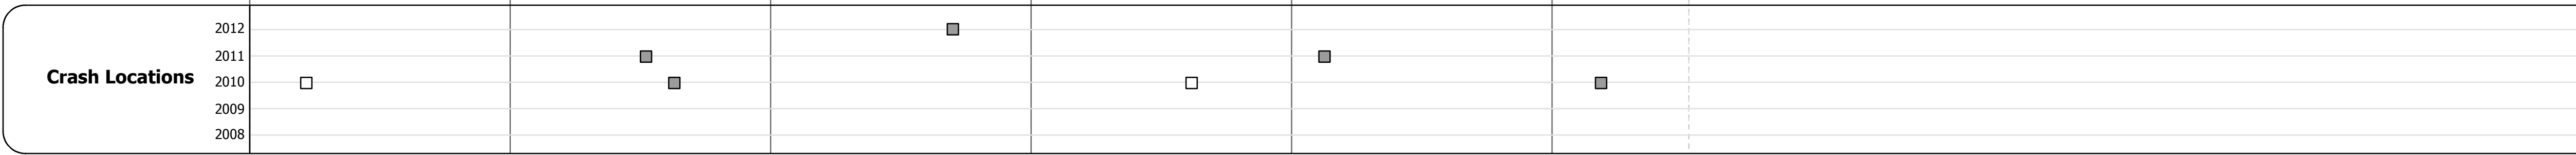

DESCRIPTION BLOCK

Bridge 50:
Tee Beam - 1928
Structure No. 200241005009032
Length: 25'
Width: 32.5'
Facility Carried: VT 00012 ML
Bridge Type: CONCRETE T-BEAM
Features Intersected: OPEN MEADOW BROOK
Surface: Bituminous
Maintenance/Ownership: State

Culvert 51:
Culvert - 1933
Structure No. 300241005109031
Length: 12'
Under Clearance: 3.5'
Facility Carried: VT 12
Bridge Type: R.C. BOX
Features Intersected: AYERS BROOK
Maintenance: State

Culvert 52:
Culvert - 1935
Structure No. 300241005209031
Length: 8'
Under Clearance: 5.0'
Facility Carried: VT 12
Bridge Type: R.C. BOX
Features Intersected: BROOK
Maintenance: State

Culvert 53:
Culvert - 1935
Structure No. 300241005309031
Length: 8'
Under Clearance: 4.0'
Facility Carried: VT 12
Bridge Type: R.C. BOX
Features Intersected: BROOK
Maintenance: State

Culvert 55:
Culvert - 1969
Structure No. 300241005509031
Length: 18'
Facility Carried: VT 12
Bridge Type: 3 CGMFP
Features Intersected: BROOK
Maintenance: State

Historic Projects	Functional Class	Curves	Road Widths	AAADT	Mileage by Functional Class By Sheet	Mileage by Town By Sheet	DISTRICT	TOWN	Date: 11/15/13	ROUTE
Retreatment, Resurface, Unknown, Bituminous Mix, Skippy Mix, Bituminous Seal, Bituminous Concrete, Surface Treated Gravel, Plant Mix, Reclaimed Base and Bituminous Concrete, Concrete	1-19, Speed Zones 25-65	curve left, curve right	(ft)	(count)	0241 7 - Rural - Major collector 5.525	BROOKFIELD - V012-0903 5.525 of 5.525	6	BROOKFIELD	1 of 1 TWN mileage: 0.0 to 5.525	VT-12 ETE mileage: 38.438 to 43.963
					Total Mileage: 5.525 mi	Total Mileage: 5.525 mi				