
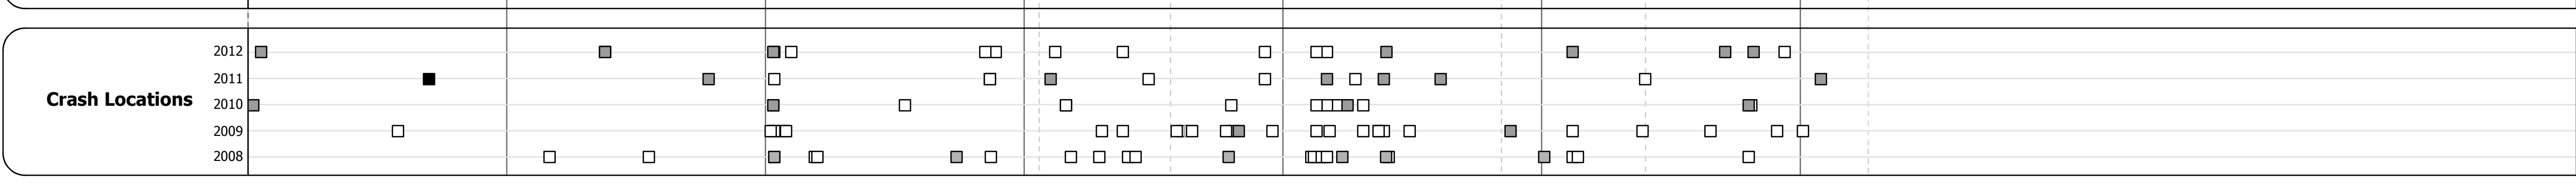
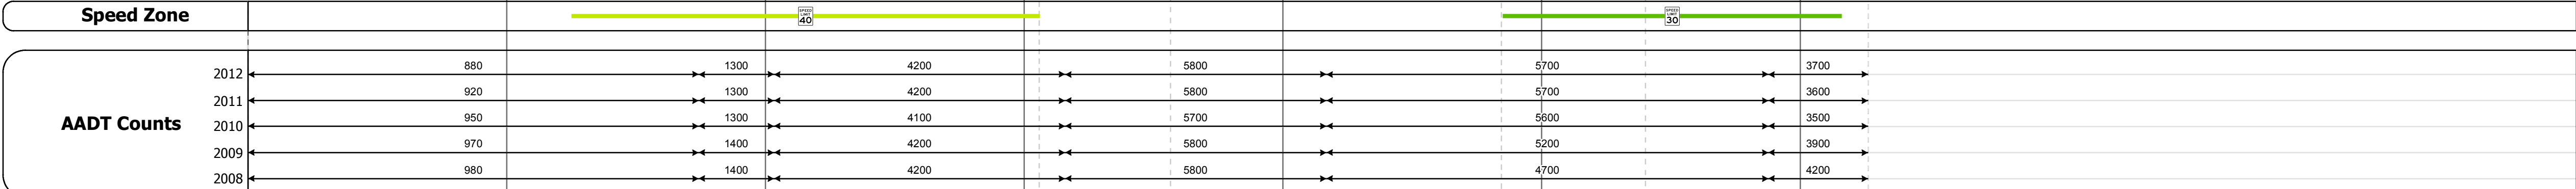
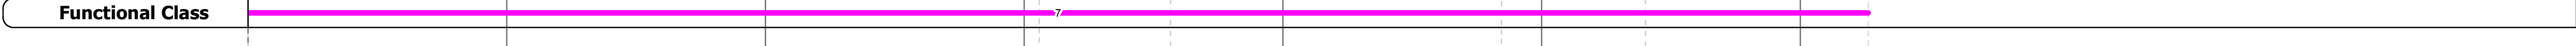
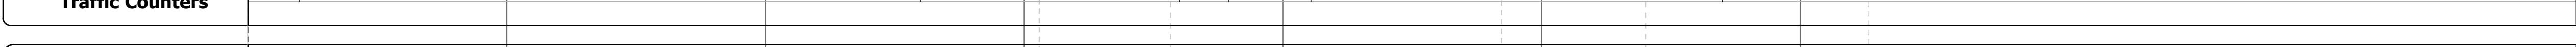
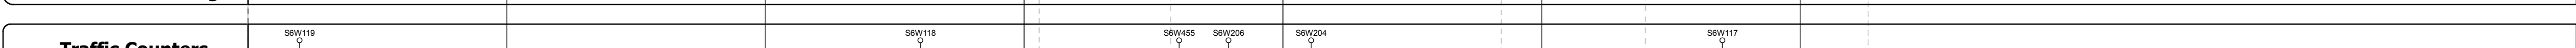
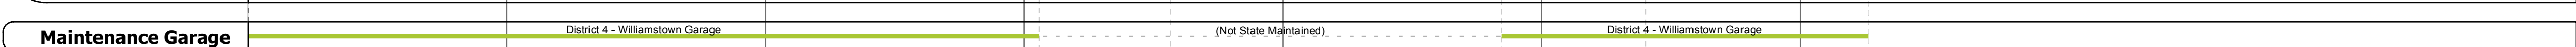
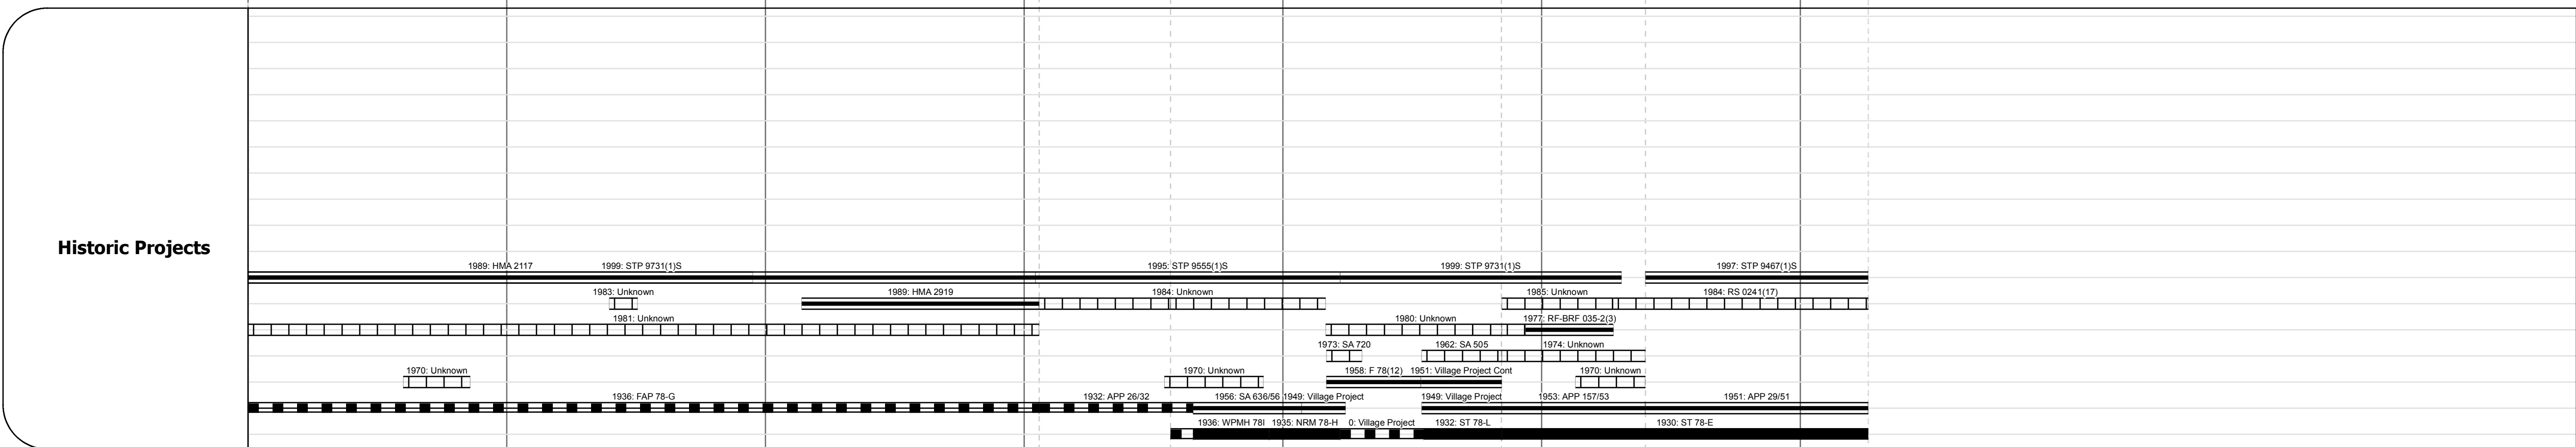
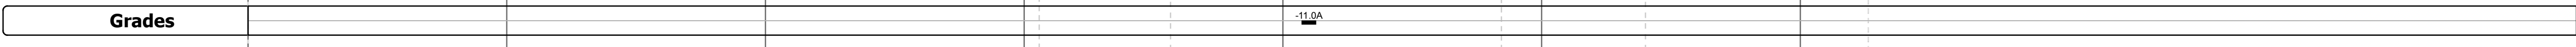
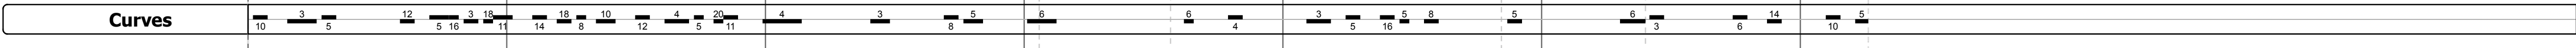
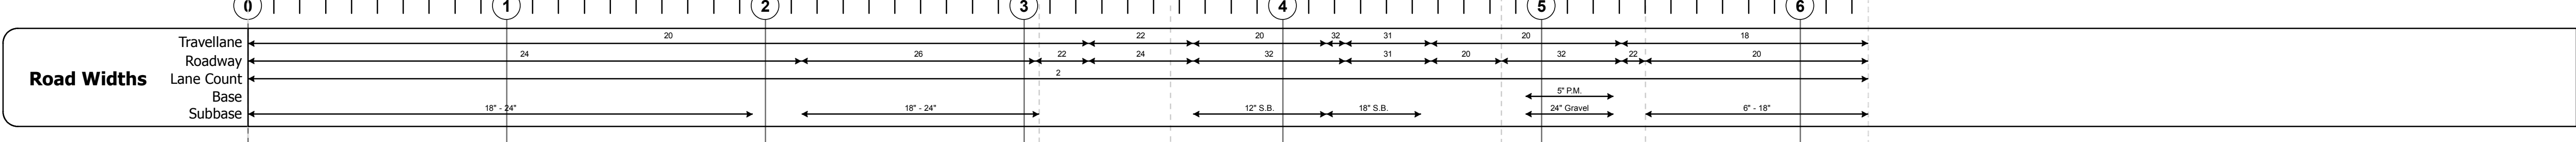
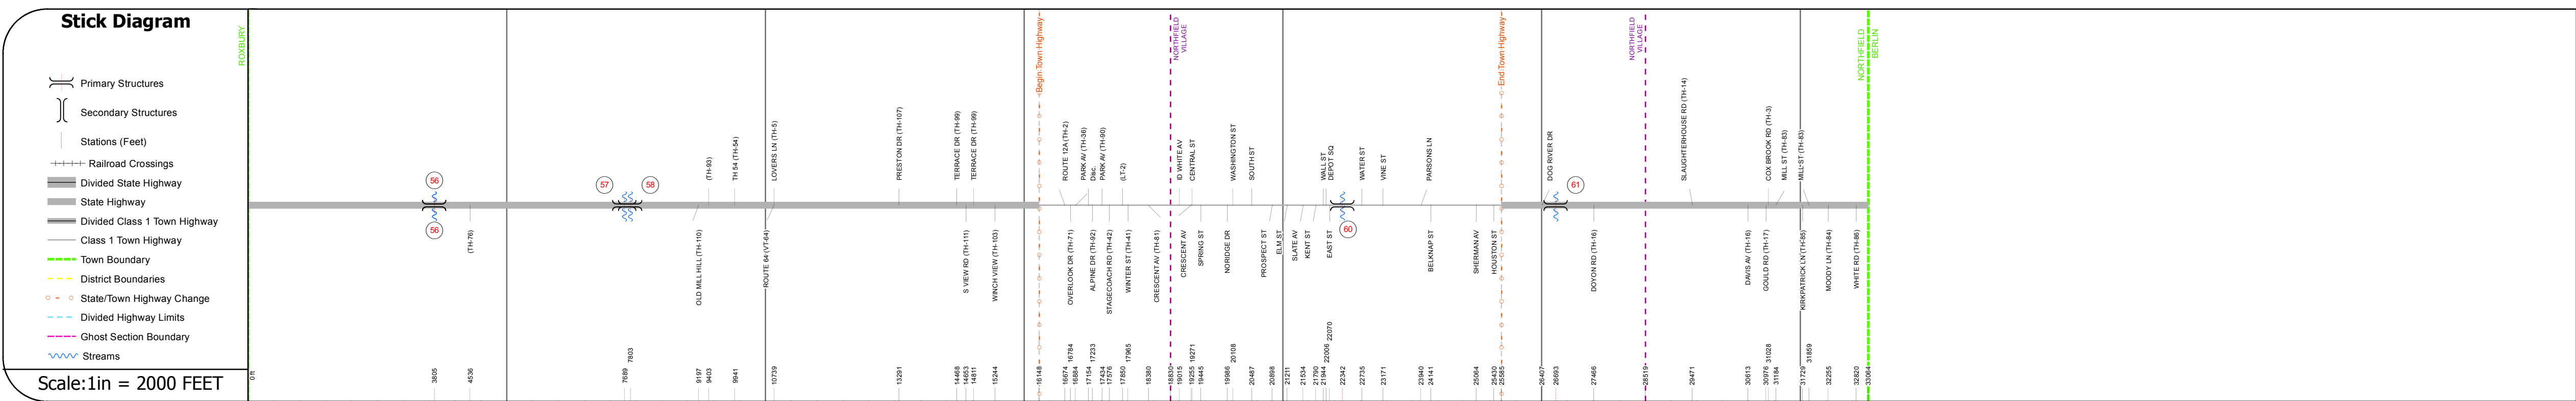
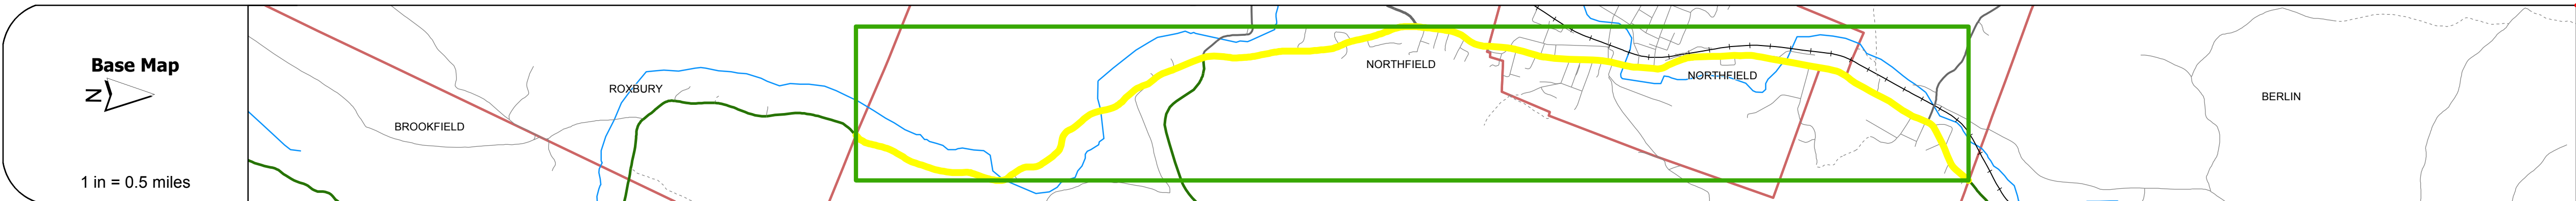


DISTRICT	TOWN	ROUTE
6	NORTHFIELD	VT-12

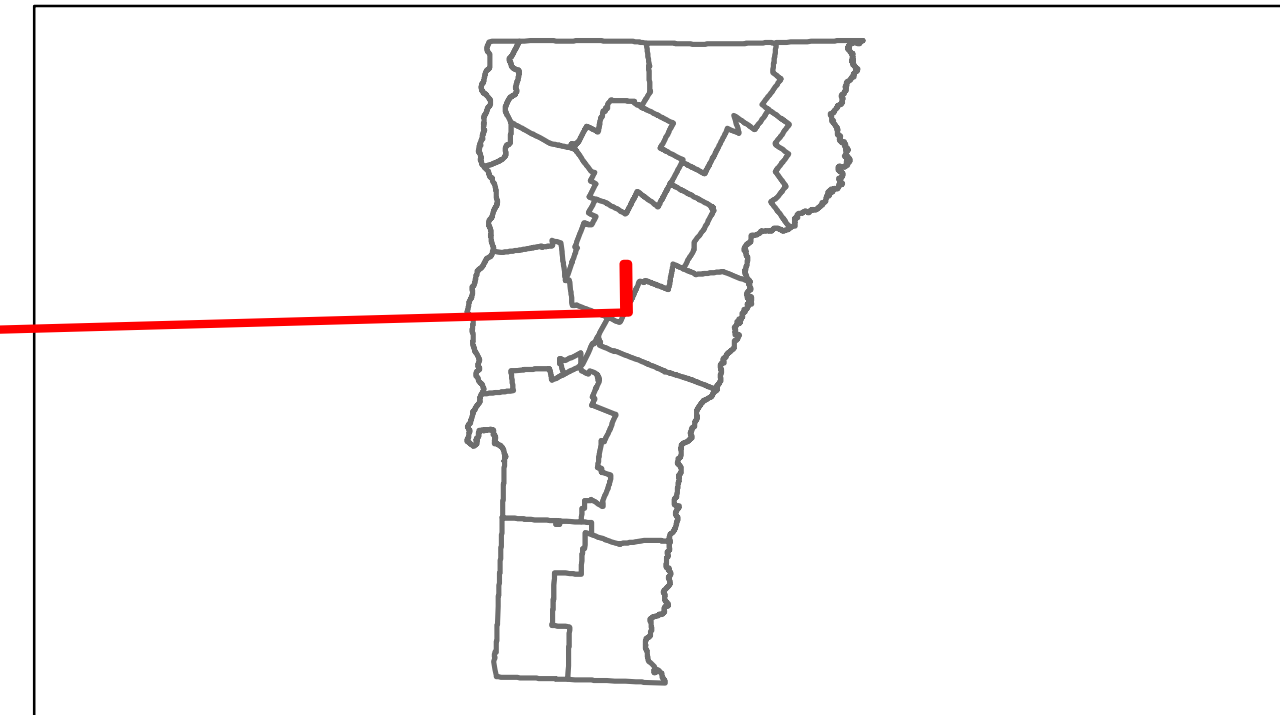

DESCRIPTION BLOCK	
<p>Bridge 56: Slab - 1918 Structure No. 300241005612131 Length: 20' Under Clearance: 7.0' Facility Carried: VT12 Bridge Type: CONCRETE SLAB Features Intersected: SUNNY BROOK Surface: Bituminous Maintenance: State</p>	
<p>Bridge 56: Stringer/multi-beam or girder - 1919 Structure No. 101213005612131 Length: 40' Width: 13.9' Weight Limit: 0 Facility Carried: C3054 Bridge Type: ROLLED BM W TIM DK Features Intersected: SUNNY BROOK Surface: Timber Maintenance/Ownership: Town</p>	
<p>Bridge 57: Slab - 1928 Structure No. 300241005712131 Length: 23' Width: 25.9' Facility Carried: VT12 Bridge Type: CONCRETE SLAB Features Intersected: SUNNY BROOK Surface: Bituminous Maintenance: State</p>	
<p>Bridge 58: Slab - 1928 Structure No. 300241005812131 Length: 23' Width: 25.9' Facility Carried: VT12 Bridge Type: CONCRETE SLAB Features Intersected: ROBINSON BROOK Surface: Bituminous Maintenance: State</p>	
<p>Bridge 60: Tee Beam - 1926 Structure No. 200241006012132 Length: 111' Width: 51.0' Facility Carried: VT 00012.ML Bridge Type: 3 SPAN CONC. T-BEAM Features Intersected: DOG RIVER Surface: Bituminous Maintenance/Ownership: Town</p>	
<p>Bridge 61: Stringer/multi-beam or girder - 1977 Structure No. 200241006112132 Length: 170' Width: 39.3' Facility Carried: VT 00012.ML Bridge Type: 2SP CONT ROLLED BEAM Features Intersected: DOG RIVER Surface: Bituminous Maintenance/Ownership: State</p>	

Historic Projects	Functional Class	Curves	Road Widths	AADT	Mileage by Functional Class By Sheet	Mileage by Town By Sheet	DISTRICT	TOWN	Date: 11/15/13	ROUTE
<ul style="list-style-type: none"> Retreatment Resurface Unknown Bituminous Mix Skinny Mix Bituminous Seal Gravel Surface Treated Gravel Plant Mix Reclaimed Base and Bituminous Concrete Concrete 	<ul style="list-style-type: none"> 1 2 3 4 5 6 7 8 9 10 11 12 13 14 15 16 17 18 19 	<ul style="list-style-type: none"> curve left curve right 	<ul style="list-style-type: none"> (ft) 	<ul style="list-style-type: none"> (count) 	0241 7 - Rural - Major collector 6.262	NORTHFIELD - V012-1213 6.262 of 6.262	6	NORTHFIELD	1 of 1 TWN mileage: 0.0 to 6.262	VT-12 ETE mileage: 45.447 to 51.709
Total Mileage: 6.262 mi						Total Mileage: 6.262 mi				