





Route Log Progress Chart

DRAFT

Please Note: Errors and Omissions May Exist.
Contact the VTrans Mapping Unit with questions or concerns.

DISTRICT	TOWN	ROUTE
6	BARRE TOWN	VT-14

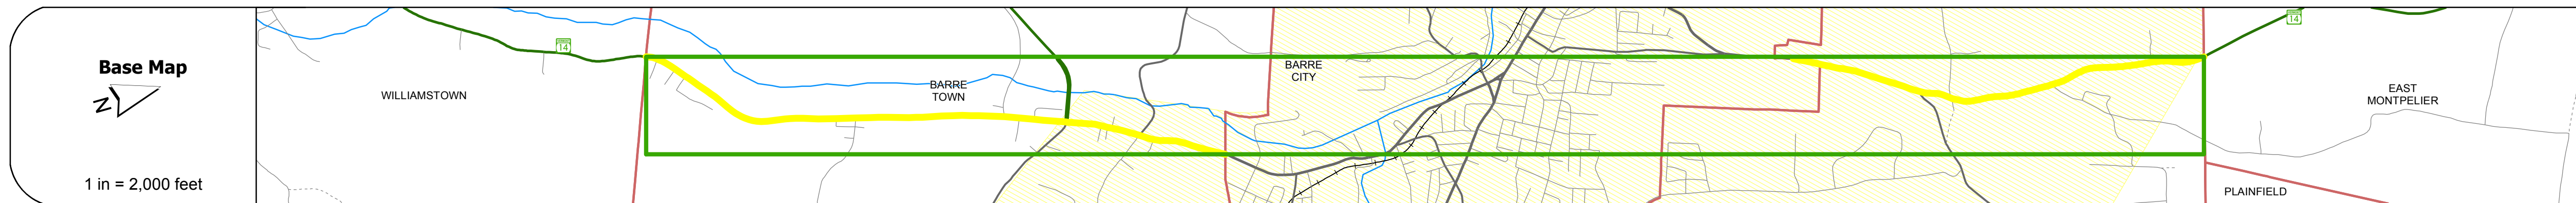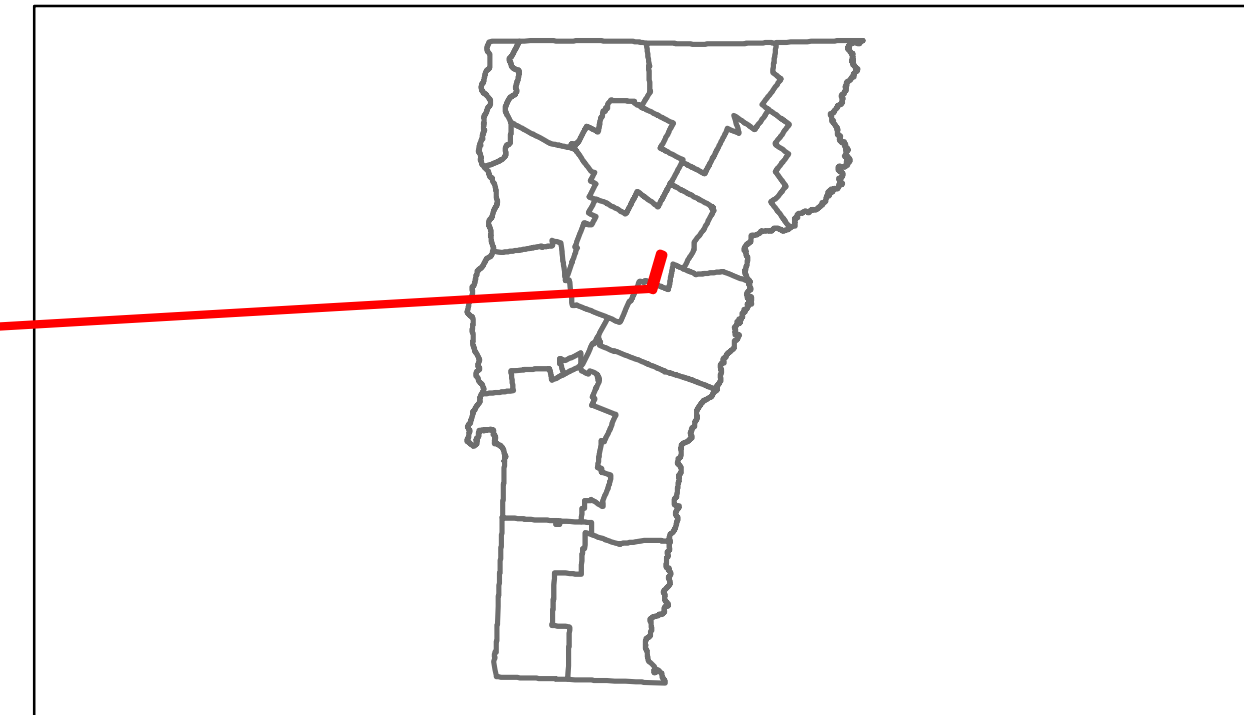

DESCRIPTION BLOCK

Bridge 64:
Slab - 1923
Structure No. 300147006412021
Length: 11'
Width: 30.0'
Under Clearance: 4.0'
Facility Carried: VT 14
Bridge Type: CONCRETE SLAB
Features Intersected: BROOK
Surface: Bituminous
Maintenance: State

Culvert 65A:
Culvert - 1919
Structure No. 300147065A12021
Length: 6'
Under Clearance: 6.0'
Facility Carried: VT 14
Bridge Type: A.C.C.G.M.P.
Features Intersected: BROOK
Maintenance: State

Culvert 67:
Culvert - 1979
Structure No. 200037006712022
Length: 23'
Facility Carried: VT 00014 ML
Bridge Type: MULTI PLT PIPE ARCH
Features Intersected: GUNNERS BROOK
Maintenance/Ownership: State

Road Widths	Travellane Roadway Lane Count Base Subbase	22 28 2	22 28 2	18 22 2	18 22 2
Curves		5 6	4 6	4 8 6 7 5 5 6 6	4 8 6 7 5 5 6 6
Grades			7.9A	-9.5A +4.9A -9.0 -4.1A -6.2A	
Historic Projects		2008 STP 221011S 1990 HMA 2416 1984 Unknown 1978 Unknown 1954 APP 164/54 1931 FAP 120-A	2000 ST1 980511S 1983 R2 014711S 1978 Unknown	1997 STP 045211S 1983 F 037-119S 1979 R2S 037211 1974 Unknown 1936 WPSS 1810	
Maintenance Garage		District 4 - Williamstown Garage		District 7 - No Montpelier Garage	
Traffic Counters		SRW128 SRW053 SRW125		SRW124 SRW090	
Functional Class		7	10	16	
Speed Zone		40		40	
AADT Counts		2012: 3900, 6500, 10000, 9300 2011: 3800, 6700, 10000, 9300 2010: 3600, 6900, 9900, 9300 2009: 3800, 7300, 10100, 9400 2008: 3900, 7600, 10200, 9500		2012: 6100, 5500 2011: 6400, 5800 2010: 6700, 6100 2009: 6800, 6100 2008: 6800, 6000	
Crash Locations		2012: 1 2011: 2 2010: 4 2009: 3 2008: 2	2012: 1 2011: 2 2010: 4 2009: 3 2008: 2	2012: 1 2011: 2 2010: 4 2009: 3 2008: 2	

Historic Projects	Functional Class	Curves	Road Widths	AADT	Mileage by Functional Class By Sheet	Mileage by Town By Sheet	DISTRICT	TOWN	Date: 11/15/13	ROUTE
Retreatment Resurface Unknown Bituminous Mix Skimny Mix Bituminous Seal	1 2 3 4 5 6 7 8 9 10 11 12 13 14 15 16 17 18 19	curve left curve right	(ft)	(count)	0147 7 - Rural - Major Collector 037-1 16 - Urban - Minor Arterial	BARRE TOWN - V014-1202	6	BARRE TOWN	4.033 of 4.033	VT-14
Gravel Surface Treated Gravel Plant Mix Reclaimed Base and Bituminous Concrete Concrete	Speed Zones 25 30 35 40 45 50 55 60 65	grade up grade down	Traffic Counters (counter ID)	Crash Locations Fatal Injury Property Damage Only Unknown Crash Type	1.686 2.347	Total Mileage: 4.033 mi	6	BARRE TOWN	1 of 1 TWN mileage: 0.0 to 4.033	ETE mileage: 46.676 to 52.807