













# Route Log Progress Chart

**DRAFT**

Please Note: Errors and Omissions May Exist.  
Contact the VTrans Mapping Unit with questions or concerns.

DISTRICT	TOWN	ROUTE
7	HARDWICK	VT-16

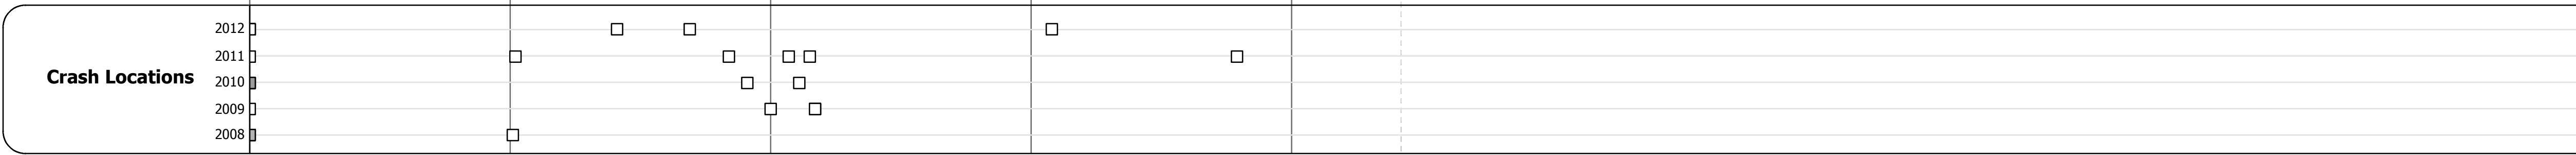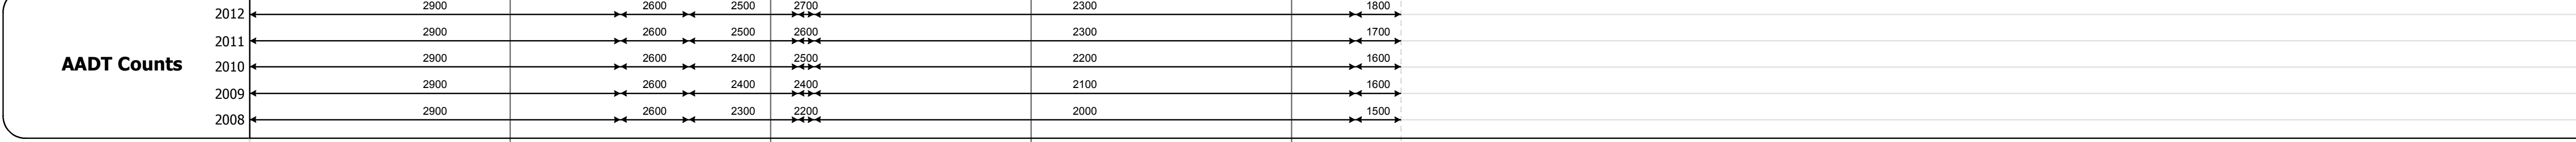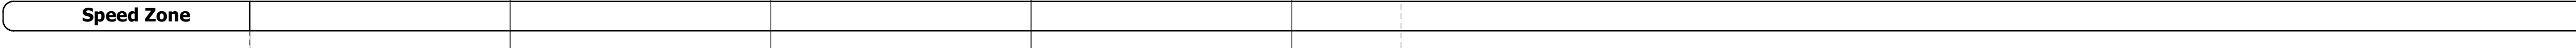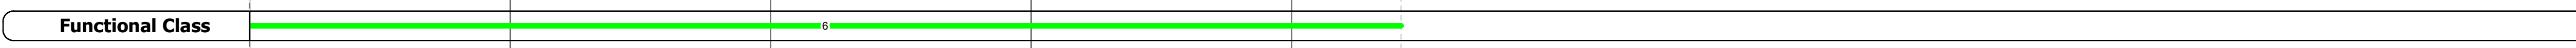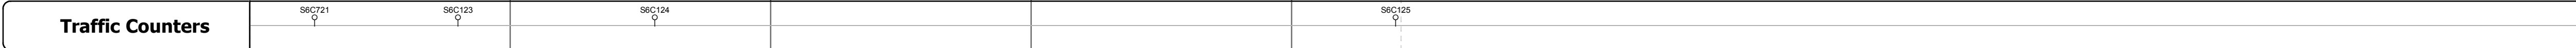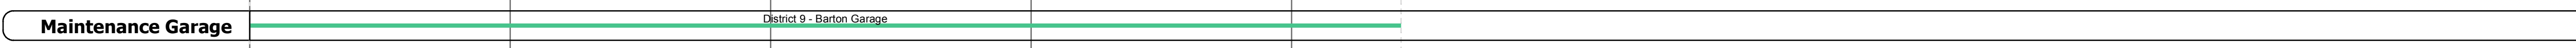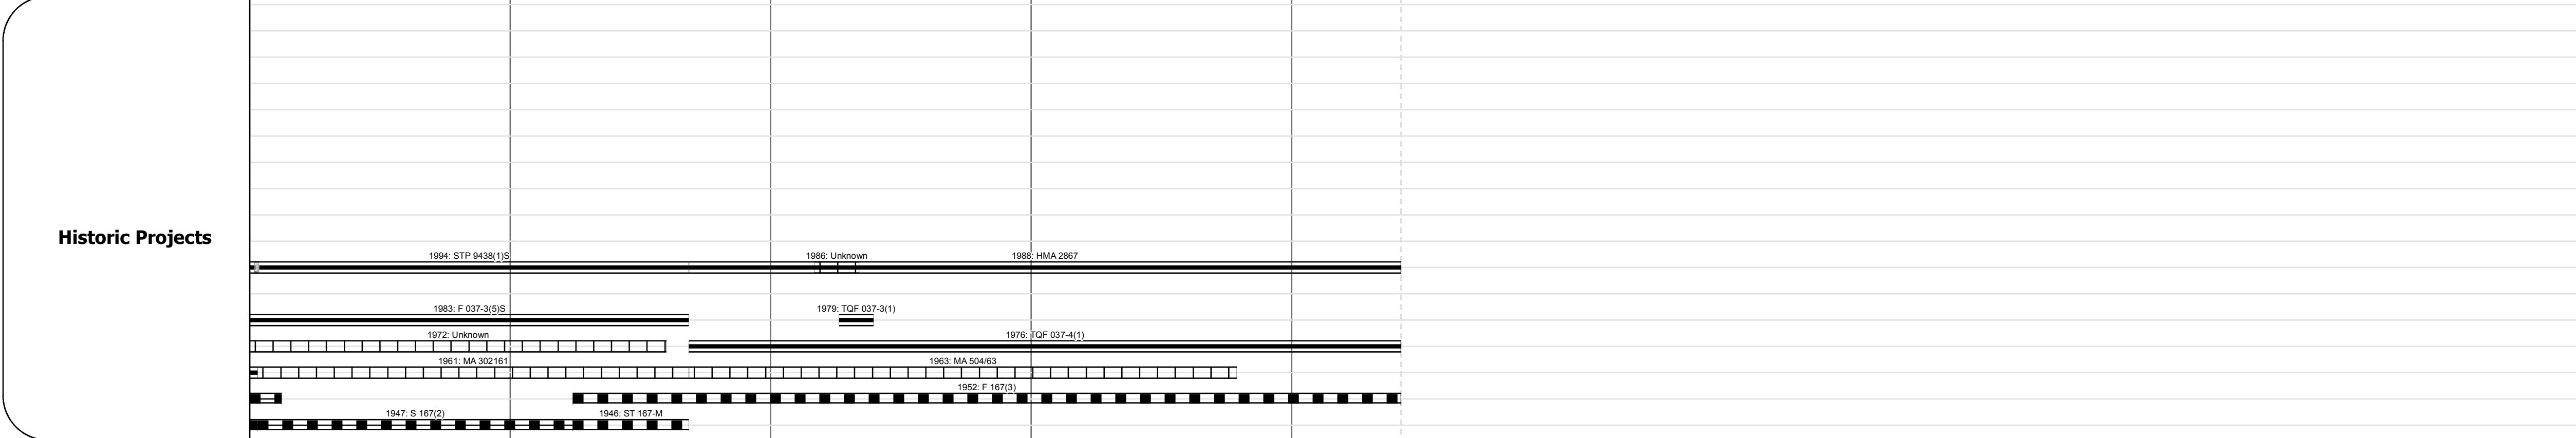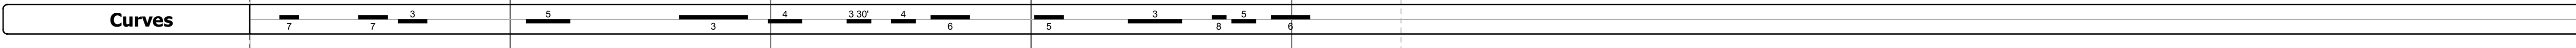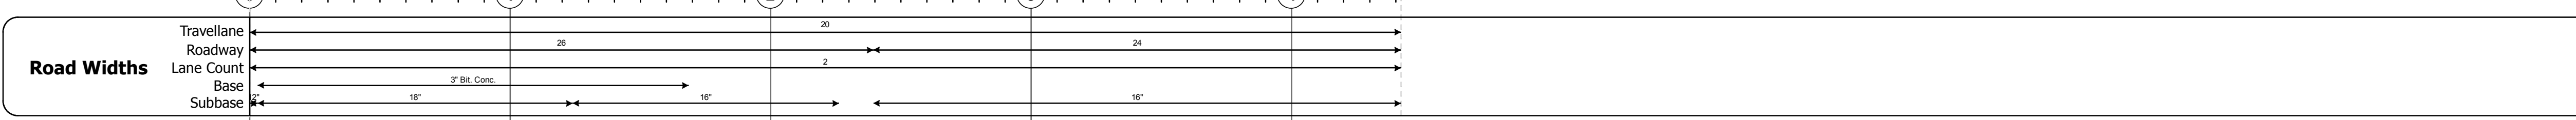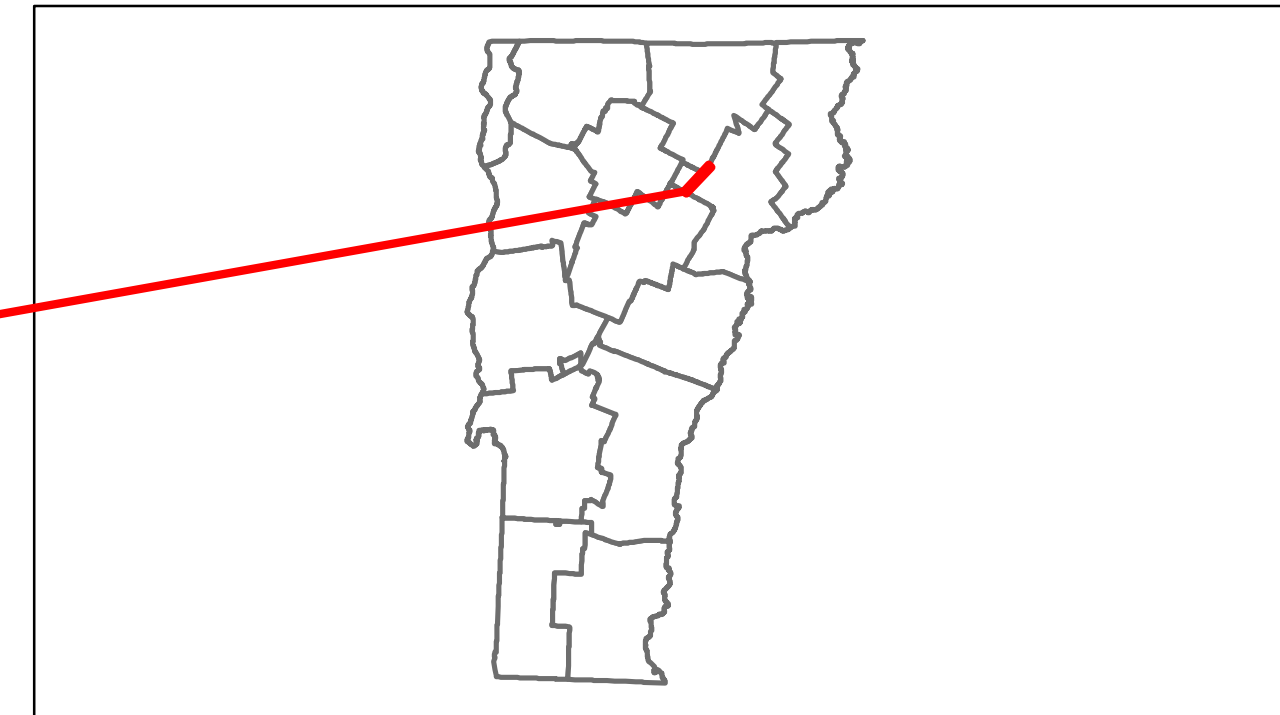

## DESCRIPTION BLOCK

**Bridge 1:**  
Stringer/multi-beam or girder - 1950  
Structure No. 200037000103052  
Length: 84'  
Width: 30.0'  
Facility Carried: VT 00016 ML  
Bridge Type: ROLLED BEAM  
Features Intersected: HAYNESVILLE BROOK  
Surface: Bituminous  
Maintenance/Ownership: State

**Bridge 2:**  
Stringer/multi-beam or girder - 1919  
Structure No. 200037000203052  
Length: 108'  
Width: 33.5'  
Facility Carried: VT 00016 ML  
Bridge Type: 2SP ROLLED BEAM  
Features Intersected: LAMOILLE RIVER  
Surface: Bituminous  
Maintenance/Ownership: State

**Bridge 3:**  
Stringer/multi-beam or girder - 1952  
Structure No. 200037000303052  
Length: 34'  
Width: 29.5'  
Facility Carried: VT 00016 ML  
Bridge Type: ROLLED BEAM  
Features Intersected: GREENSBORO BROOK  
Surface: Bituminous  
Maintenance/Ownership: State

<b>Historic Projects</b> Retreatment, Resurface, Unknown, Bituminous Mix, Skippy Mix, Bituminous Seal, Bituminous Concrete, Concrete	<b>Functional Class</b> 1, 2, 3, 4, 5, 6, 7, 8, 9, 10, 11, 12, 13, 14, 15, 16, 17, 18, 19	<b>Curves</b> curve left, curve right	<b>Road Widths</b> (ft)	<b>Traffic Counters</b> (counter ID)	<b>AADT</b> (count)	<b>Crash Locations</b> Fatal, Injury, Property Damage Only, Unknown Crash Type	<b>Mileage by Functional Class By Sheet</b> 037-3 6 - Rural - Minor Arterial 4.420	<b>Mileage by Town By Sheet</b> HARDWICK - V016-0305 4.42 of 4.42	<b>DISTRICT</b> 7	<b>TOWN</b> HARDWICK	<b>Date:</b> 11/15/13	<b>ROUTE</b> VT-16 ETE mileage: 0.0 to 4.42
						<b>Total Mileage:</b> 4.420 mi	<b>Total Mileage:</b> 4.42 mi					