












Route Log Progress Chart

DRAFT

Please Note: Errors and Omissions May Exist.
Contact the VTrans Mapping Unit with questions or concerns.

DISTRICT	TOWN	ROUTE
9	GREENSBORO	VT-16

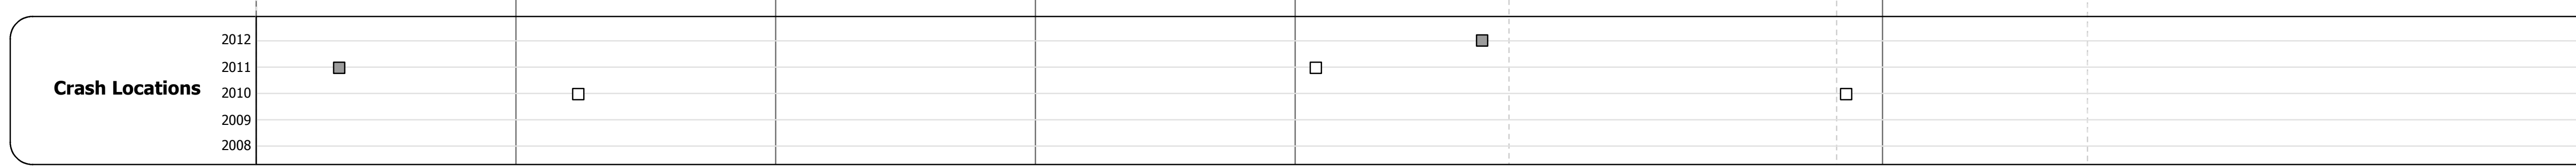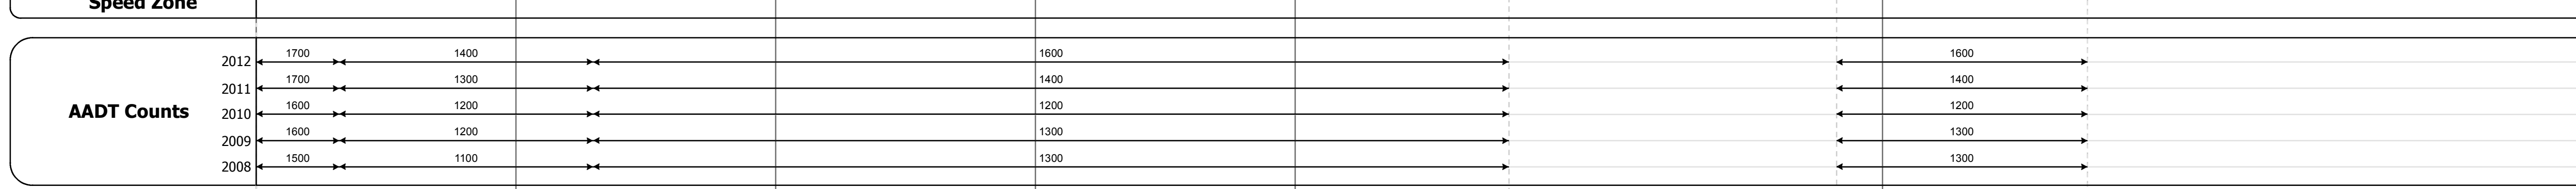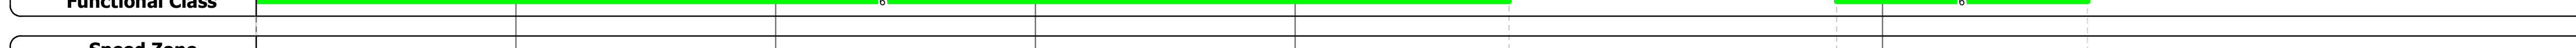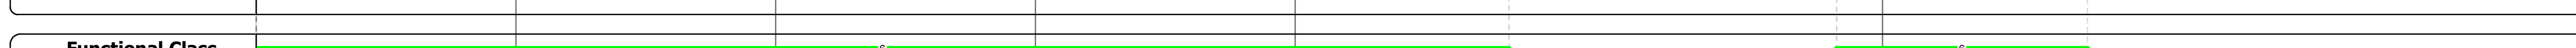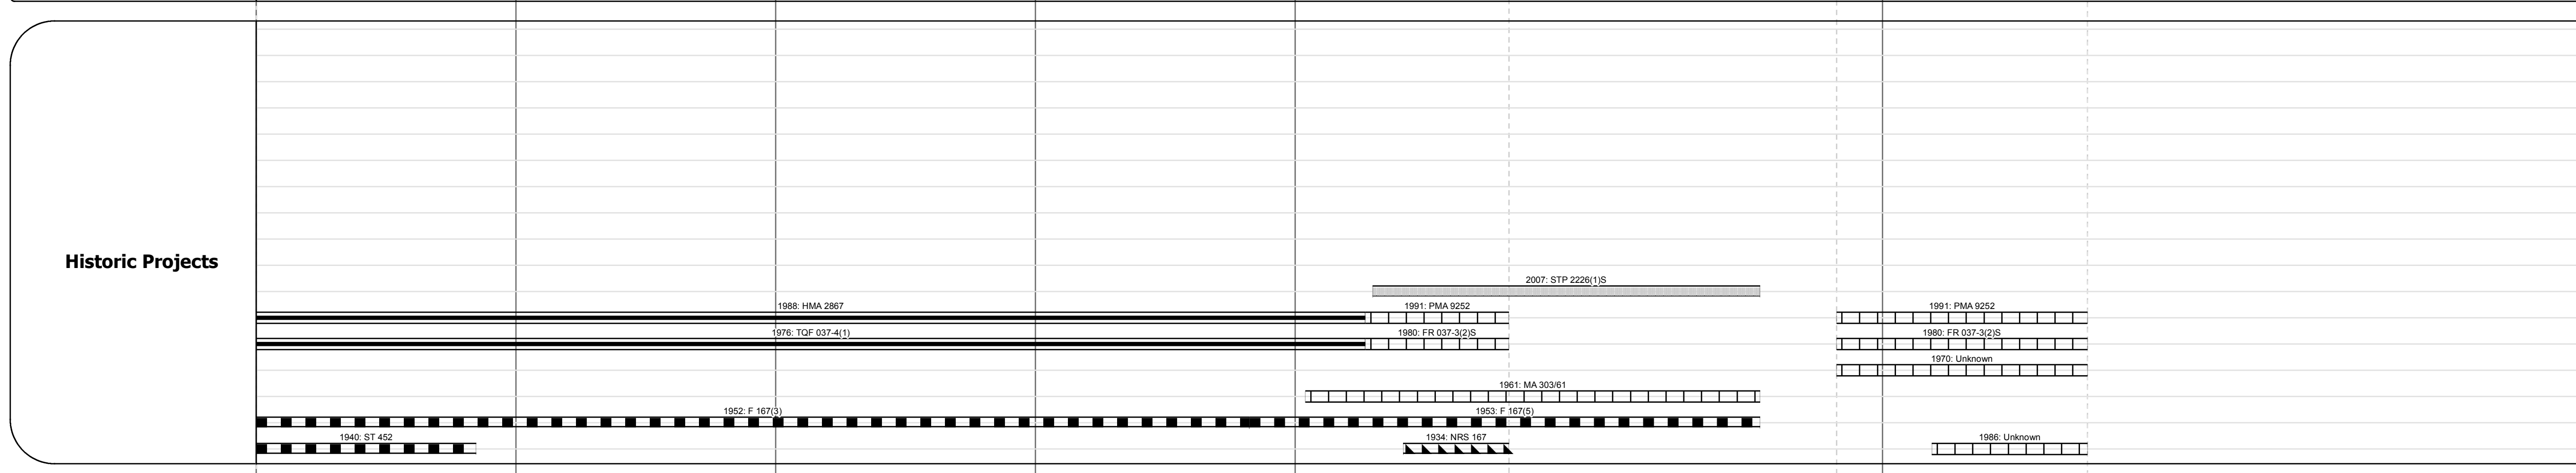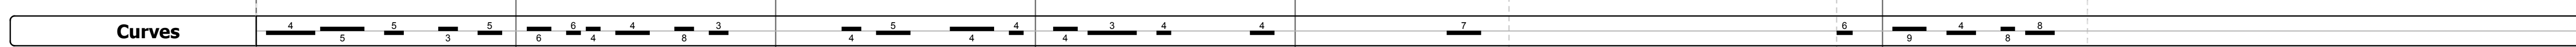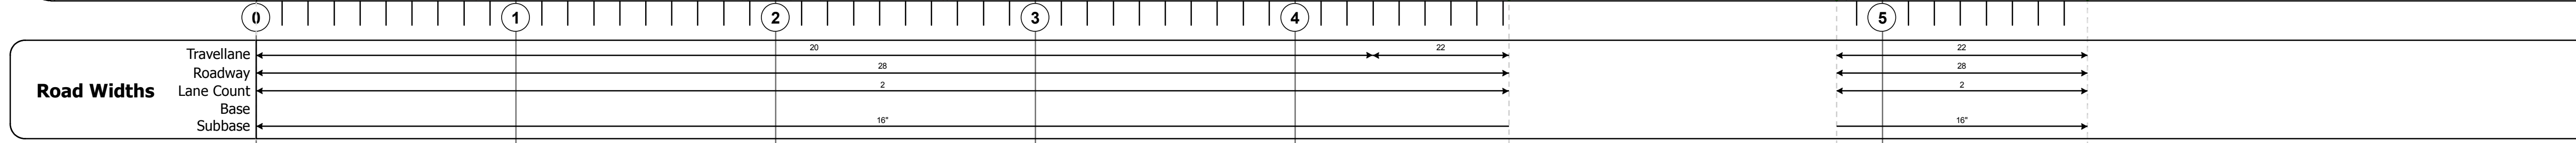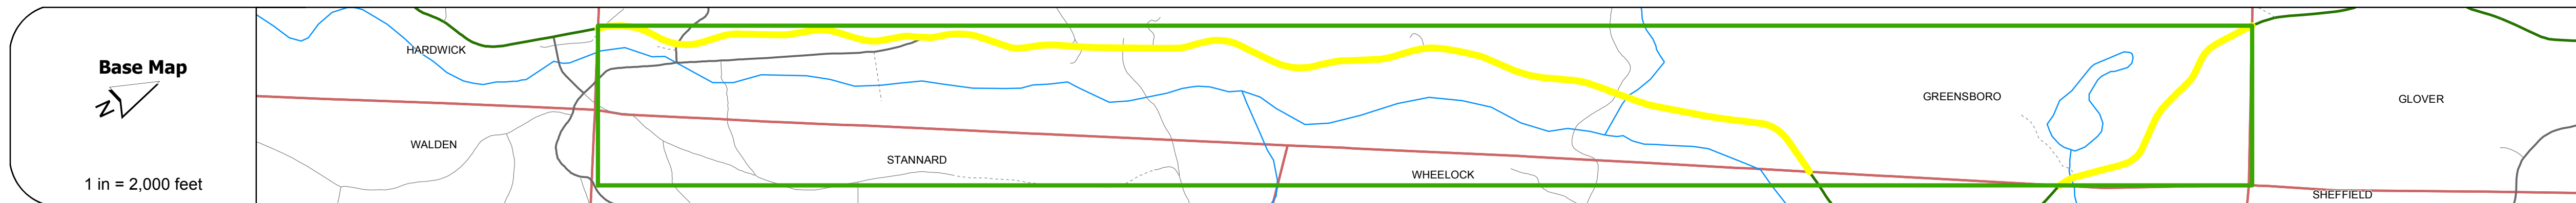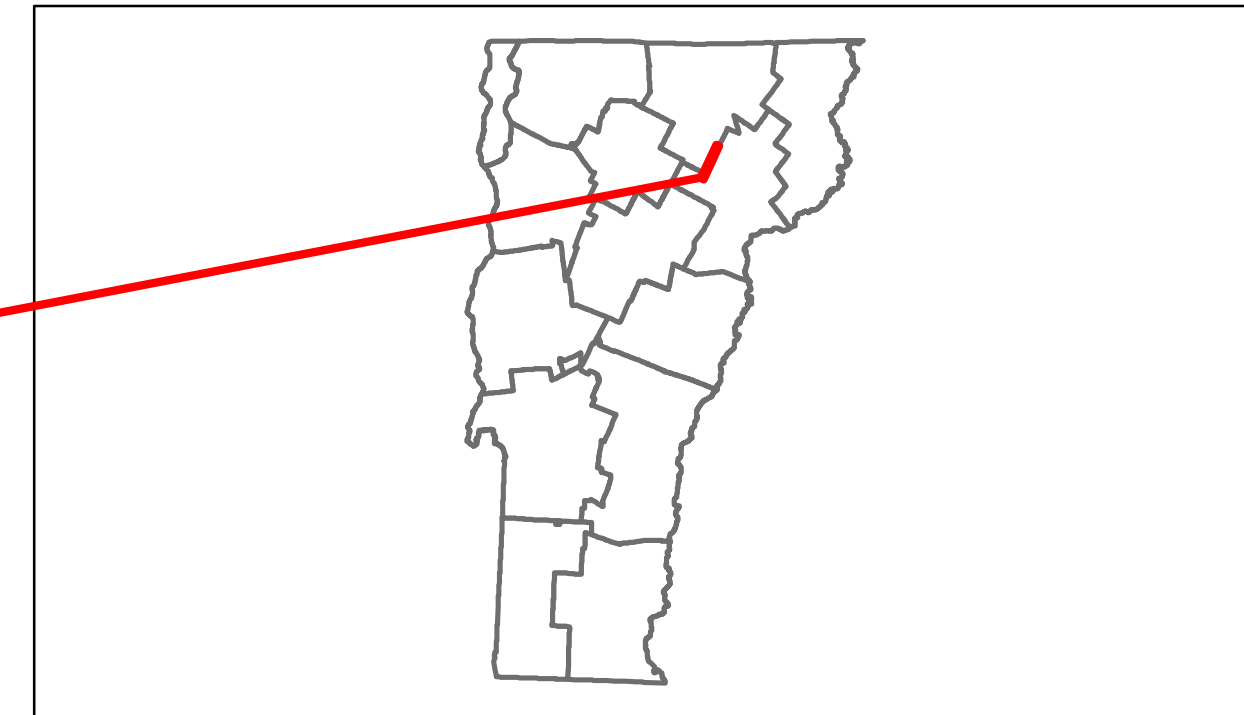

DESCRIPTION BLOCK

Culvert 4:
Culvert - 1952
Structure No. 300037000410091
Length: 6'
Under Clearance: 5.0'
Facility Carried: VT16
Bridge Type: ACCGMP
Features Intersected: CATTLE PASS
Maintenance: State

Culvert 5:
Culvert - 1952
Structure No. 300037000510091
Length: 7'
Under Clearance: 6.0'
Facility Carried: VT16
Bridge Type: R.C. PIPE
Features Intersected: BROOK
Maintenance: State

Culvert 7:
Culvert - 1952
Structure No. 300037000710091
Length: 7'
Under Clearance: 6.0'
Facility Carried: VT16
Bridge Type: R.C. PIPE
Features Intersected: BROOK
Maintenance: State

Culvert 8:
Culvert - 1952
Structure No. 300037000810091
Length: 6'
Under Clearance: 5.0'
Facility Carried: VT16
Bridge Type: ACCGMP
Features Intersected: CATTLE PASS
Maintenance: State

Culvert 10:
Culvert - 1953
Structure No. 300037001010091
Length: 18'
Under Clearance: 9.0'
Facility Carried: VT16
Bridge Type: MULTI PLATE ARCH
Features Intersected: SAWMILL BROOK
Maintenance: State

Culvert 11:
Culvert - 1953
Structure No. 300037001110091
Length: 6'
Under Clearance: 4.0'
Facility Carried: VT16
Bridge Type: ACCGMP
Features Intersected: HORSE POND OUTLET
Maintenance: State

Historic Projects Retreatment, Resurface, Unknown, Bituminous Mix, Skirny Mix, Bituminous Seal, Bituminous Concrete, Surface Treated Gravel, Plant Mix, Reclaimed Base and Bituminous Concrete, Concrete	Functional Class 1, 2, 3, 4, 5, 6, 7, 8, 9, 10, 11, 12, 13, 14, 15, 16, 17, 18, 19	Curves curve left, curve right	Road Widths (ft)	Traffic Counters (counter ID)	AADT (count)	Crash Locations Fatal, Injury, Property Damage Only, Unknown Crash Type	Mileage by Functional Class By Sheet 037-3 6 - Rural - Minor Arterial 5.790	Mileage by Town By Sheet GREENSBORO - V016-1009 5.79 of 5.79	DISTRICT 9	TOWN GREENSBORO	Date: 11/15/13	ROUTE VT-16 ETE mileage: 4.42 to 11.471
Total Mileage: 5.790 mi								Total Mileage: 5.79 mi				