

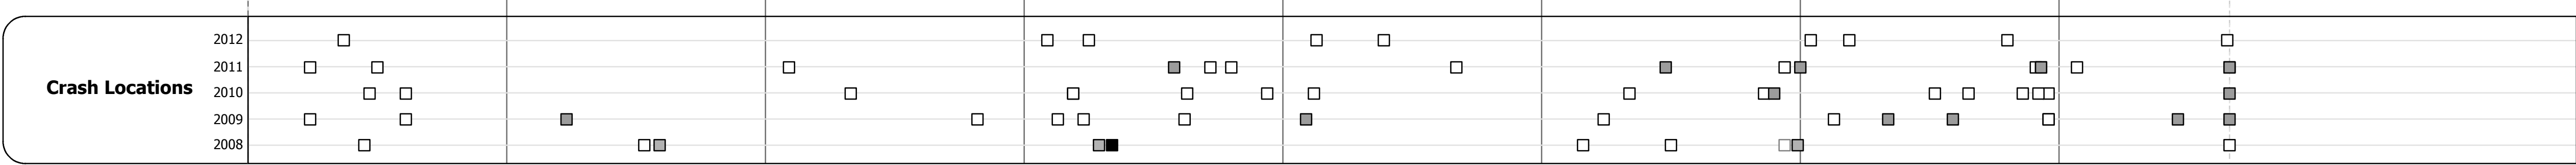
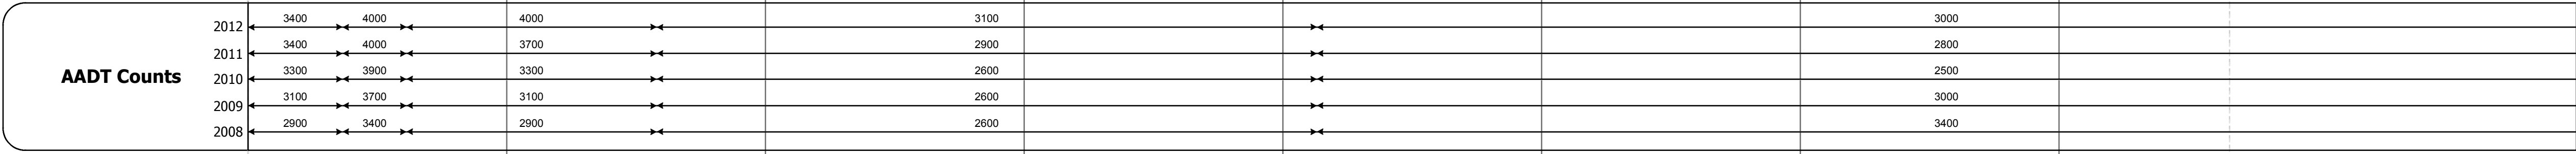
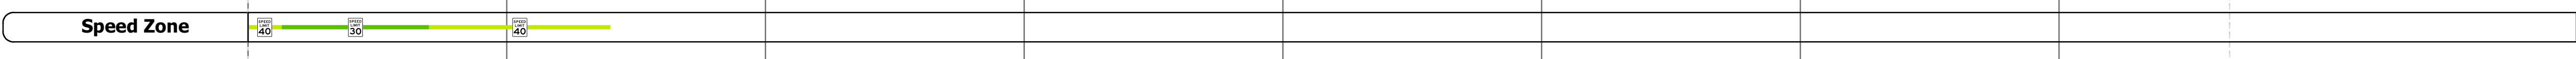
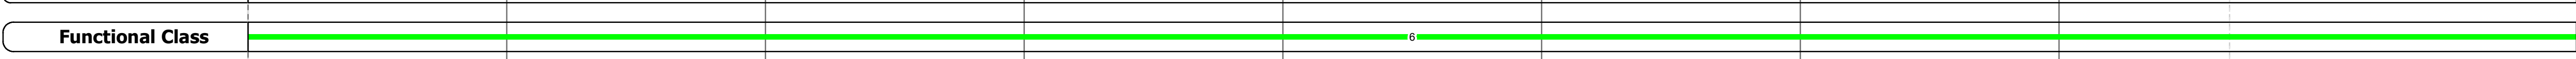
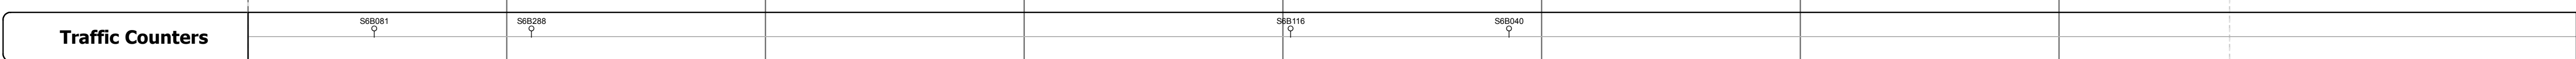
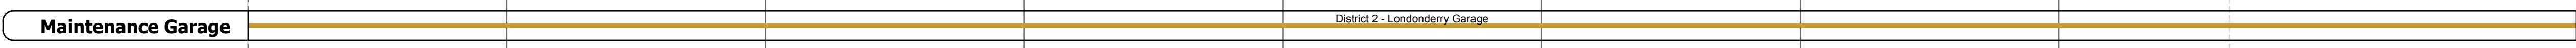
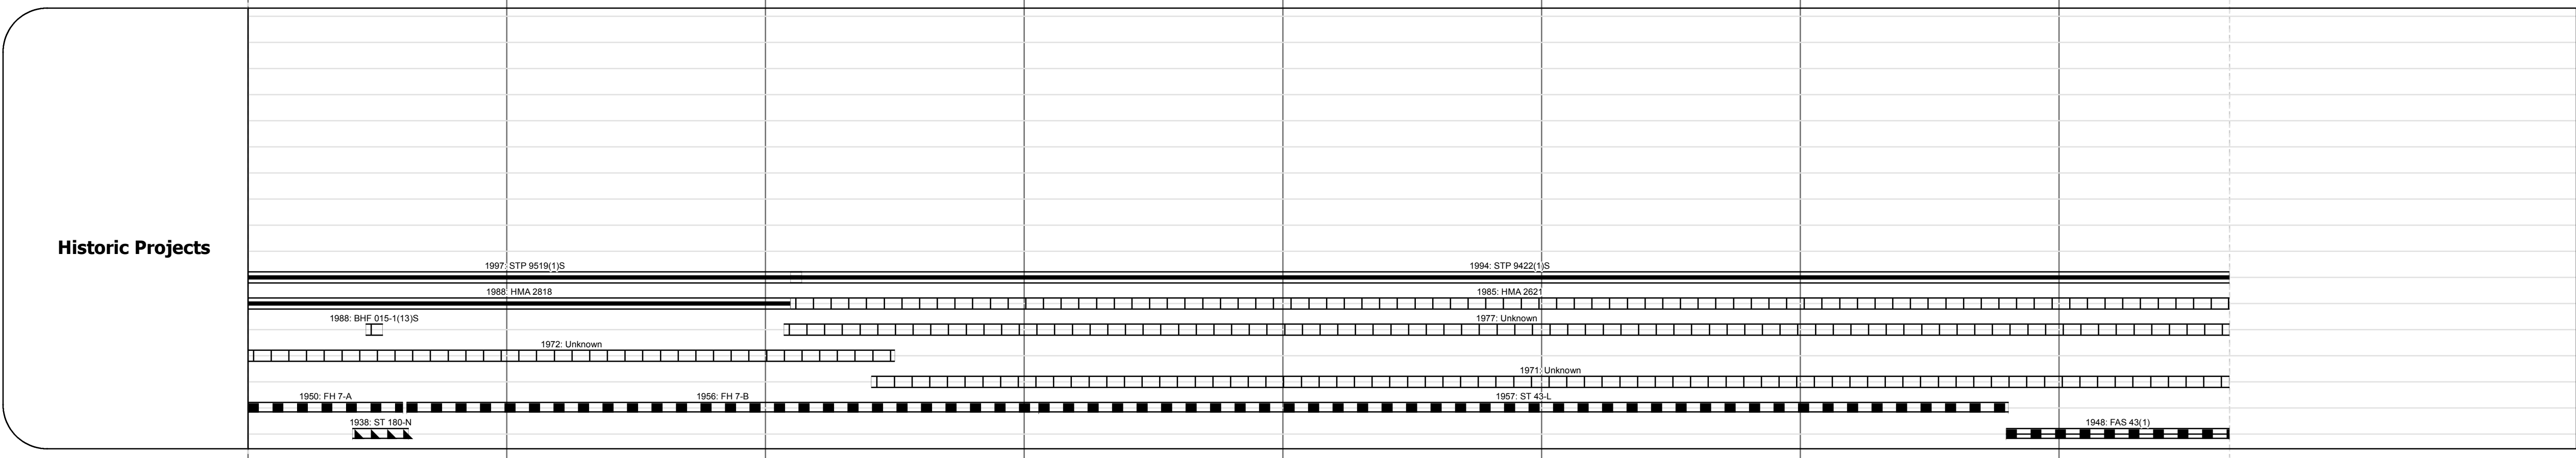
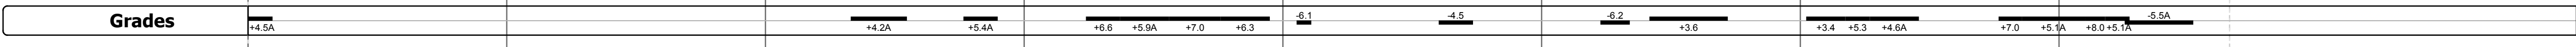
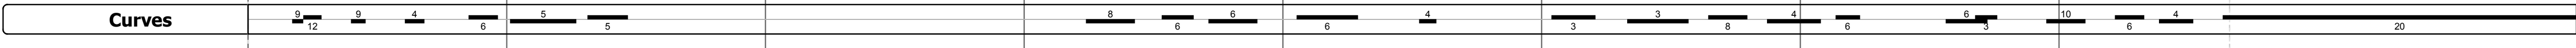
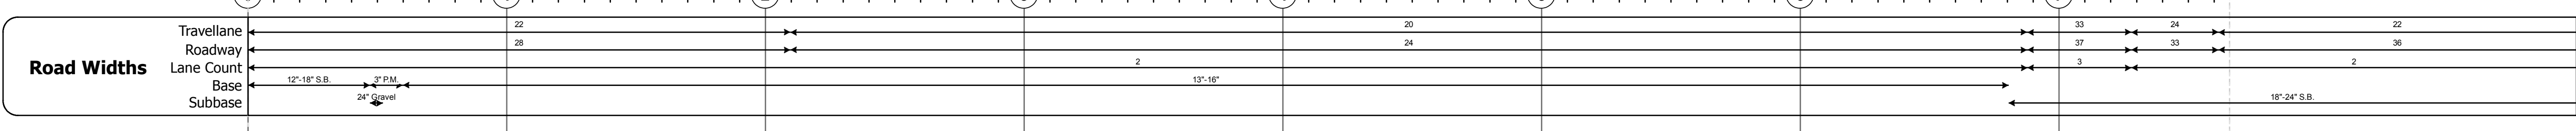
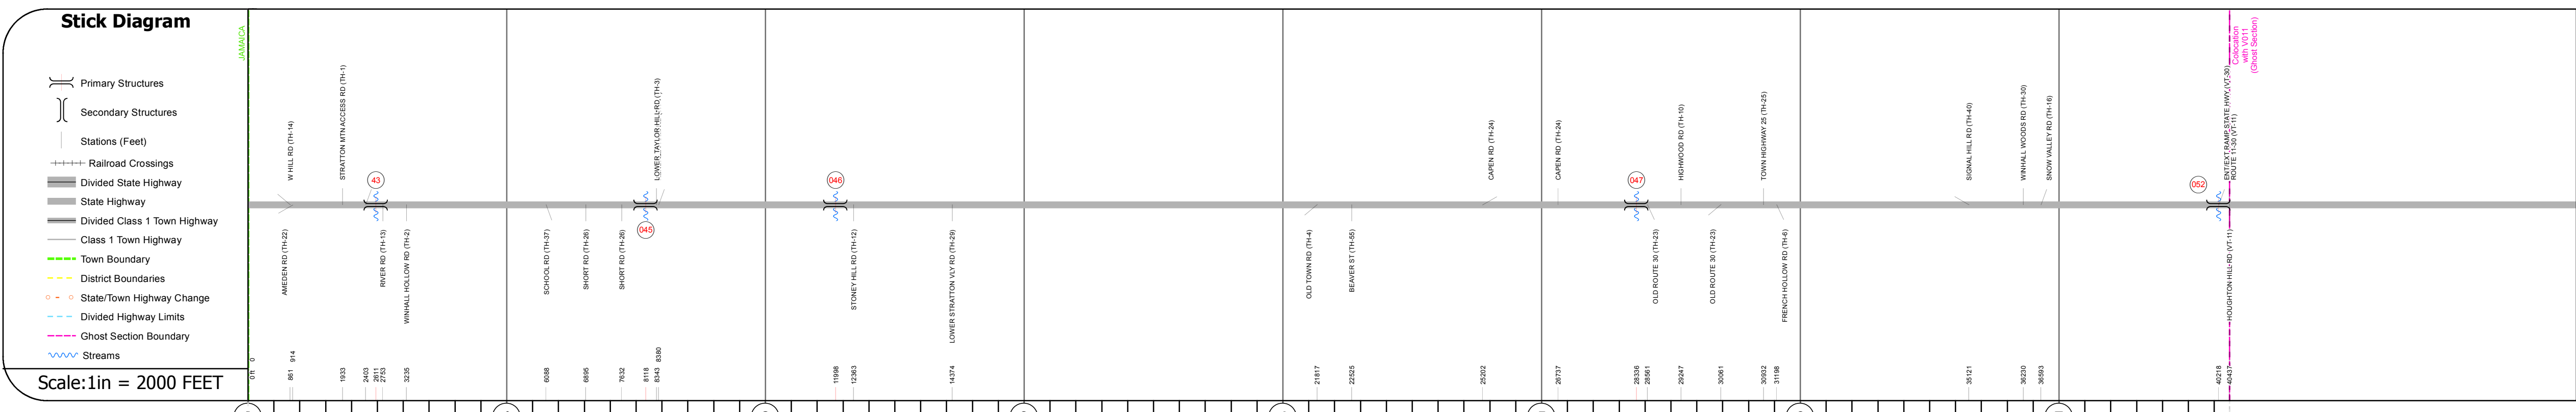


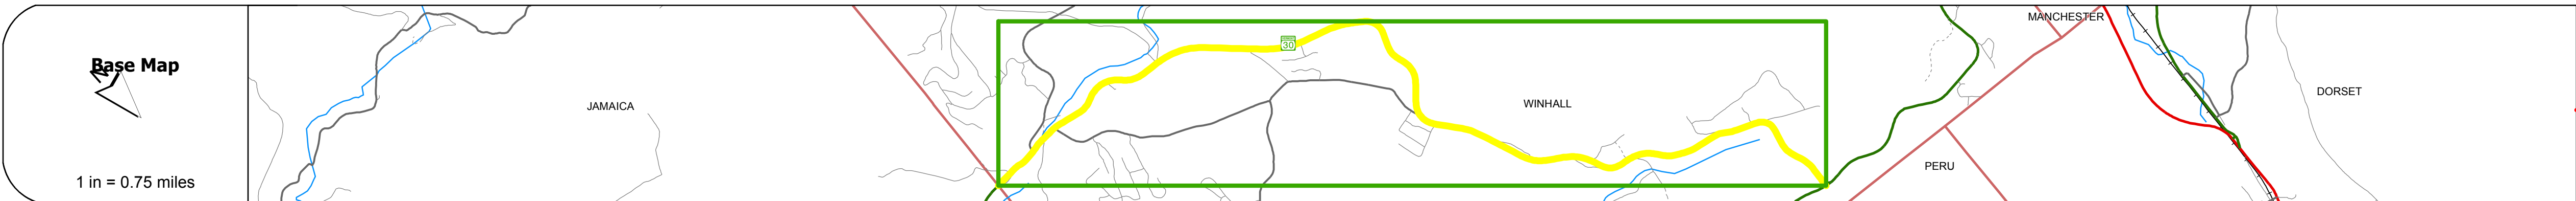

Route Log Progress Chart

DRAFT
Please Note: Errors and Omissions May Exist.
Contact the VTrans Mapping Unit with questions or concerns.

DISTRICT	TOWN	ROUTE
1	WINHALL	VT-30

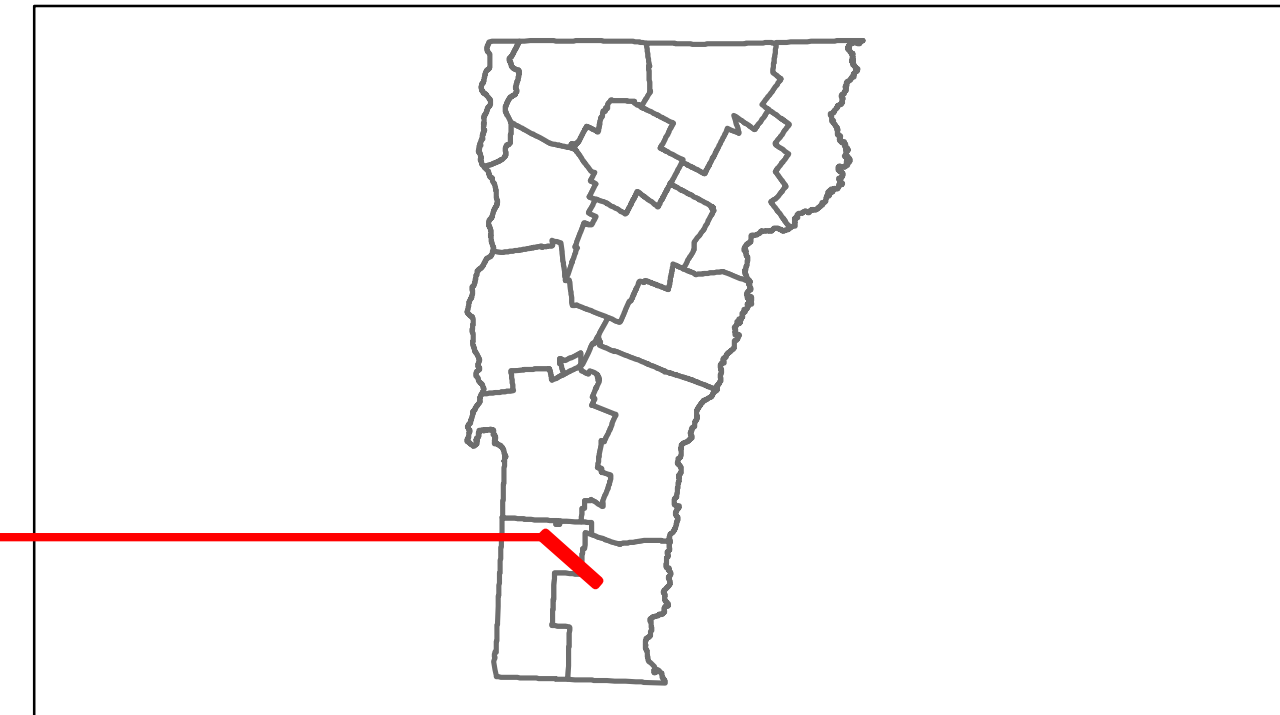

DESCRIPTION BLOCK

Bridge 43:
Stringer/multi-beam or girder - 1938
Structure No. 200015004302162
Length: 170'
Width: 39.5'
Facility Carried: VT 00030 ML
Bridge Type: 3 SPN CONT ROLLED BM
Features Intersected: WINHALL RIVER
Surface: Bituminous
Maintenance/Ownership: State

Culvert 45:
Culvert - 1956
Structure No. 300015004502161
Length: 12'
Under Clearance: 7.0'
Facility Carried: VT30
Bridge Type: CGMPPA
Features Intersected: BROOK
Maintenance: State

Culvert 46:
Culvert - 1956
Structure No. 300015004602161
Length: 12'
Under Clearance: 8.0'
Facility Carried: VT30
Bridge Type: CGMPPA
Features Intersected: BROOK
Maintenance: State

Culvert 47:
Culvert - 1957
Structure No. 300015004702161
Length: 6'
Under Clearance: 6.0'
Facility Carried: VT30
Bridge Type: CGMPPA
Features Intersected: BROOK
Maintenance: State

Culvert 52:
Culvert - 1948
Structure No. 300015005202161
Length: 14'
Under Clearance: 6.0'
Facility Carried: VT30
Bridge Type: TWIN ACCGMP
Features Intersected: BROOK
Maintenance: State

Historic Projects	Functional Class	Curves	Road Widths	AADT	Mileage by Functional Class By Sheet	Mileage by Town By Sheet	DISTRICT	TOWN	Date: 11/15/13	ROUTE	
<ul style="list-style-type: none"> Retreatment Resurface Unknown Bituminous Mix Skinny Mix Bituminous Seal Gravel Surface Treated Gravel Plant Mix Reclaimed Base and Bituminous Concrete Concrete 	<ul style="list-style-type: none"> 1 2 3 4 5 6 7 8 9 10 11 12 13 14 15 16 17 18 19 	<ul style="list-style-type: none"> curve left curve right 	<ul style="list-style-type: none"> (ft) 	<ul style="list-style-type: none"> (count) 	015-1 6 - Rural - Minor Arterial 7.659	WINHALL - V030-0216 9.0 of 10.812 Ghost Section - VT-11 (3.153 to 0.000) 3.153	1	WINHALL	1 of 2 TWN mileage: 0.0 to 9.0	VT-30 ETE mileage: 31.815 to 39.474	
Total Mileage: 9.000 mi						Total Mileage: 9.0 mi					