





Route Log Progress Chart

DRAFT

Please Note: Errors and Omissions May Exist.
Contact the VTrans Mapping Unit with questions or concerns.

DISTRICT	TOWN	ROUTE
1	WINHALL	VT-30

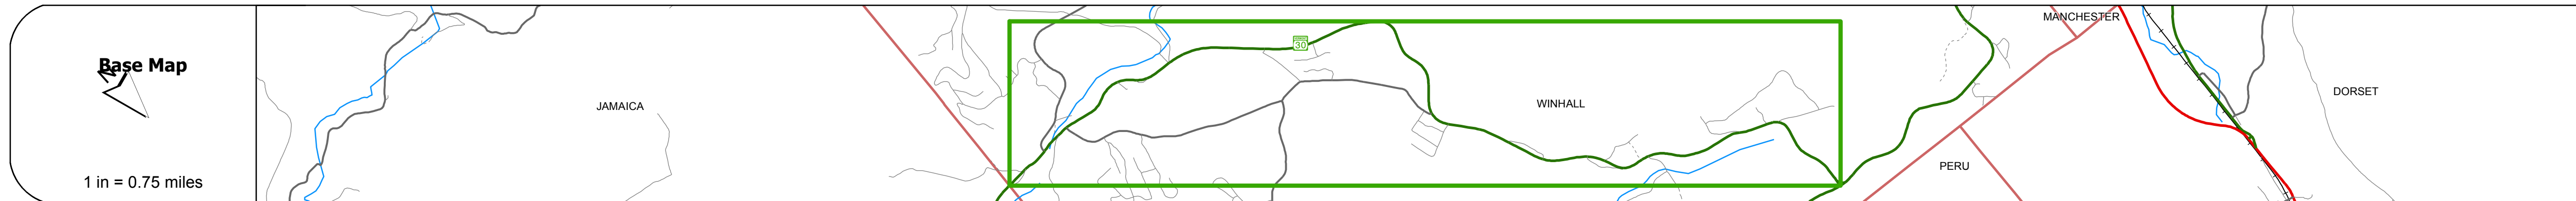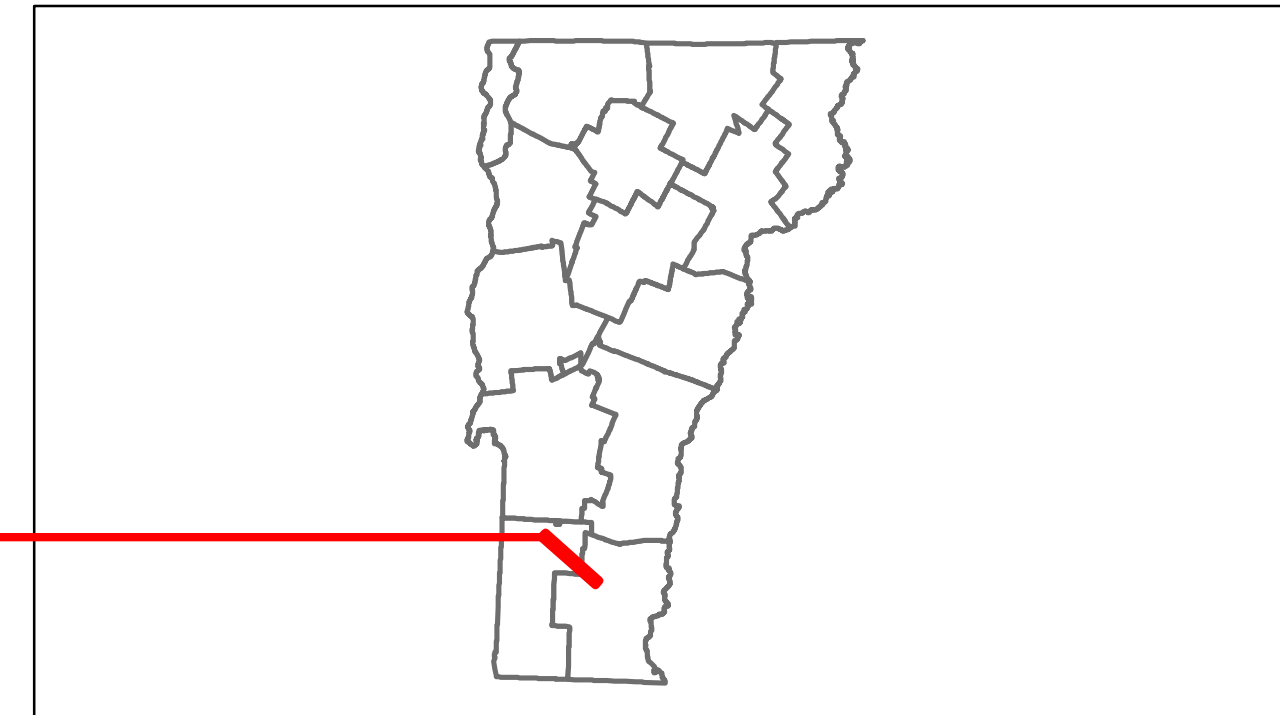

Road Widths	Travellane	22	→
	Roadway	36	→
	Lane Count	2	→
	Base		→
	Subbase	18'-24" S.B.	→

Curves	20	→
---------------	----	---

Grades		→
---------------	--	---

Historic Projects		→
		→
		→
		→
		→
		→
		→
		→
		→
		→
		→
		→
		→
		→
		→

Maintenance Garage	District 2 - Londonderry Garage	→
---------------------------	---------------------------------	---

Traffic Counters		→
-------------------------	--	---

Functional Class	6	→
-------------------------	---	---

Speed Zone		→
-------------------	--	---

AADT Counts	2012	3000	→
	2011	2800	→
	2010	2500	→
	2009	3000	→
	2008	3400	→

Crash Locations	2012		→
	2011		→
	2010		→
	2009		→
	2008		→

DESCRIPTION BLOCK

Historic Projects Retreatment, Resurface, Unknown, Bituminous Mix, Skinny Mix, Bituminous Seal, Gravel, Surface Treated Gravel, Plant Mix, Reclaimed Base and Bituminous Concrete, Concrete	Functional Class 1, 2, 3, 4, 5, 6, 7, 8, 9, 10, 11, 12, 13, 14, 15, 16, 17, 18, 19	Curves curve left, curve right	Road Widths (ft)	Traffic Counters (counter ID)	AADT (count)	Crash Locations Fatal, Injury, Property Damage Only, Unknown Crash Type	Mileage by Functional Class By Sheet 015-1 6 - Rural - Minor Arterial 7.659	Mileage by Town By Sheet WINHALL - V030-0216 1.812 of 10.812 Ghost Section - VT-11 (3.153 to 0.000) 3.153	DISTRICT 1	TOWN WINHALL	Date: 11/15/13	ROUTE VT-30 ETE mileage: 31.815 to 39.474
							Total Mileage: 9.000 mi	Total Mileage: 1.812 mi				