
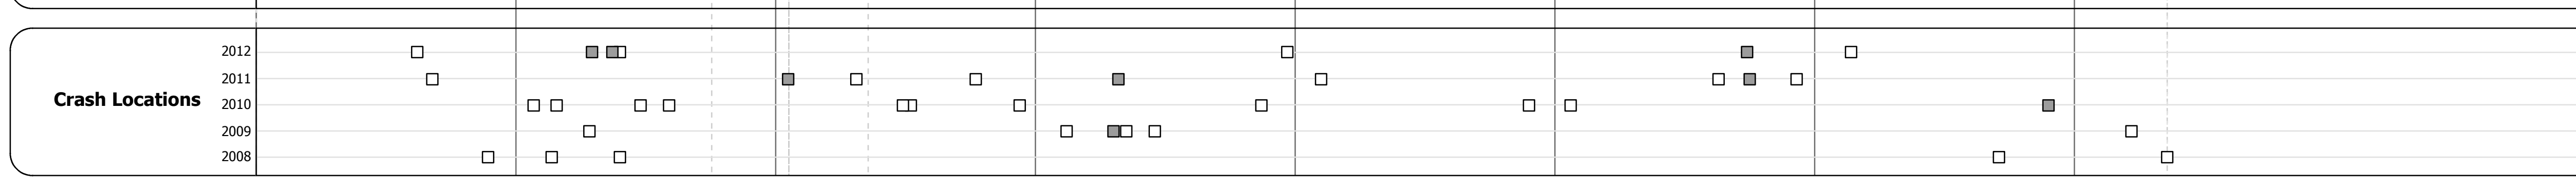
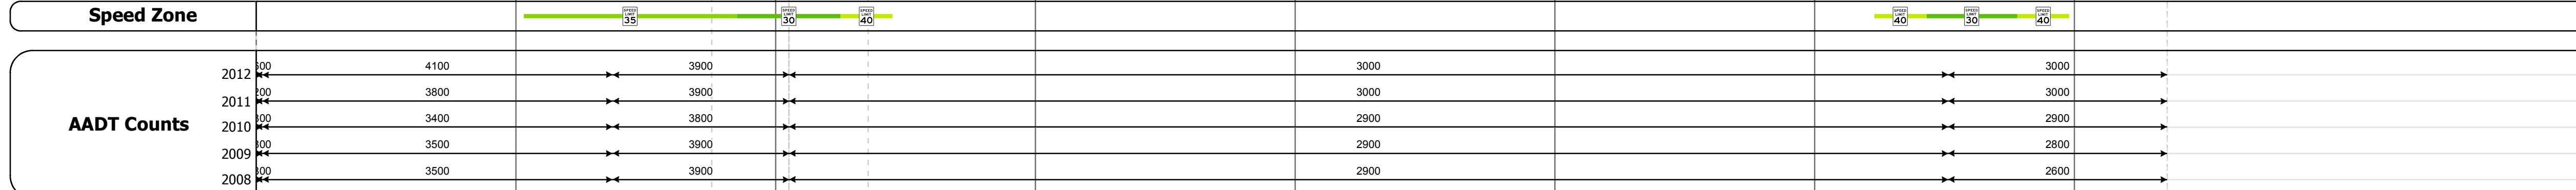
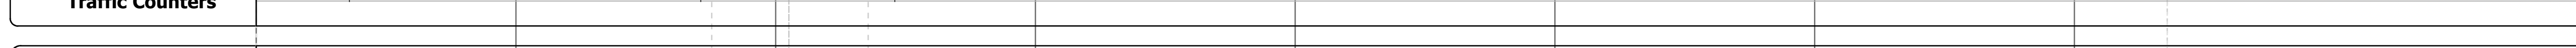
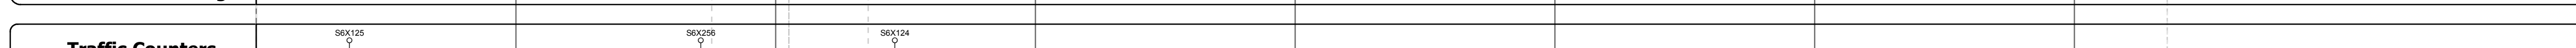
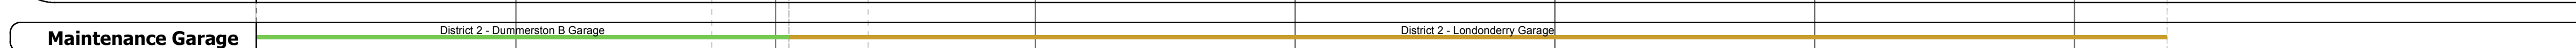
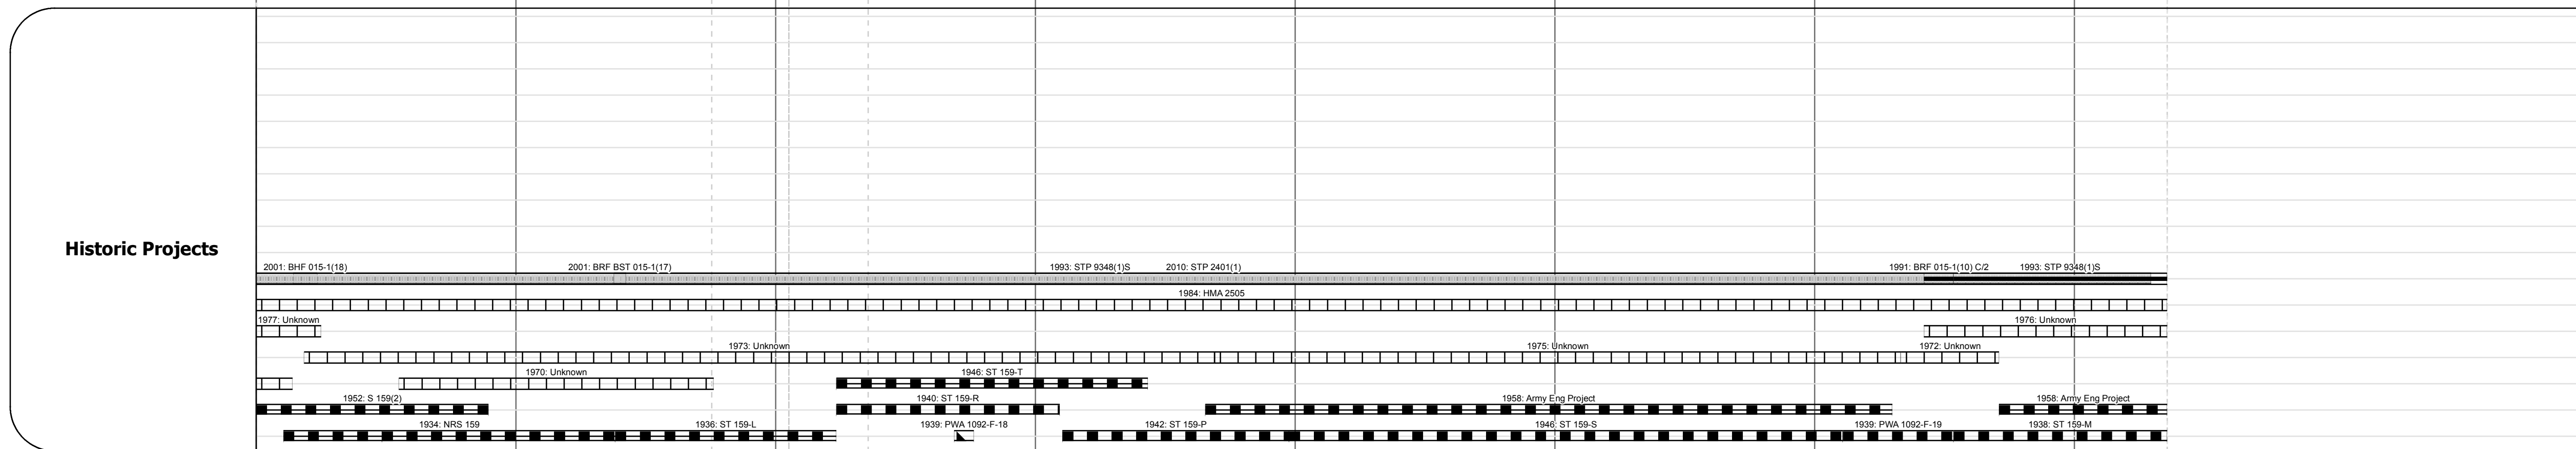
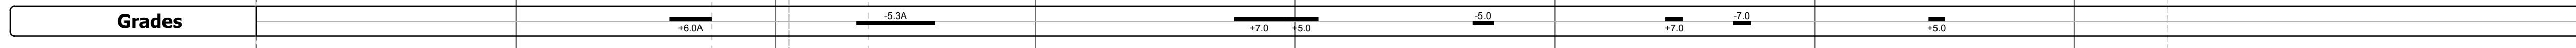
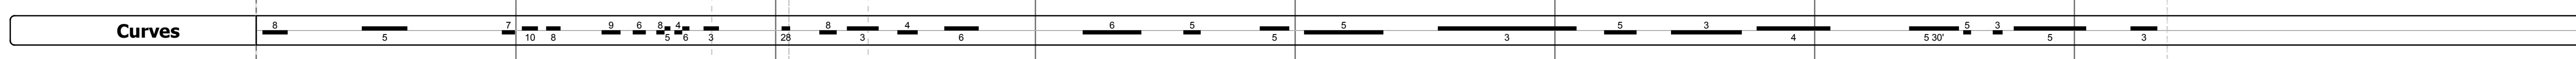
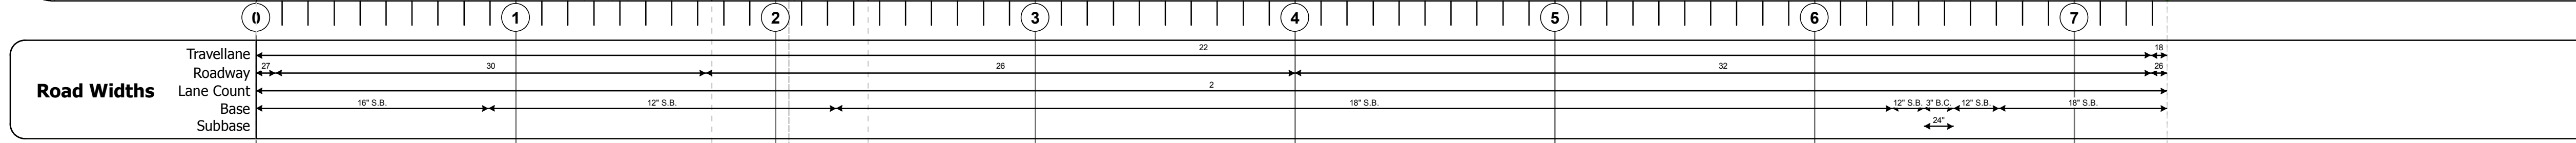
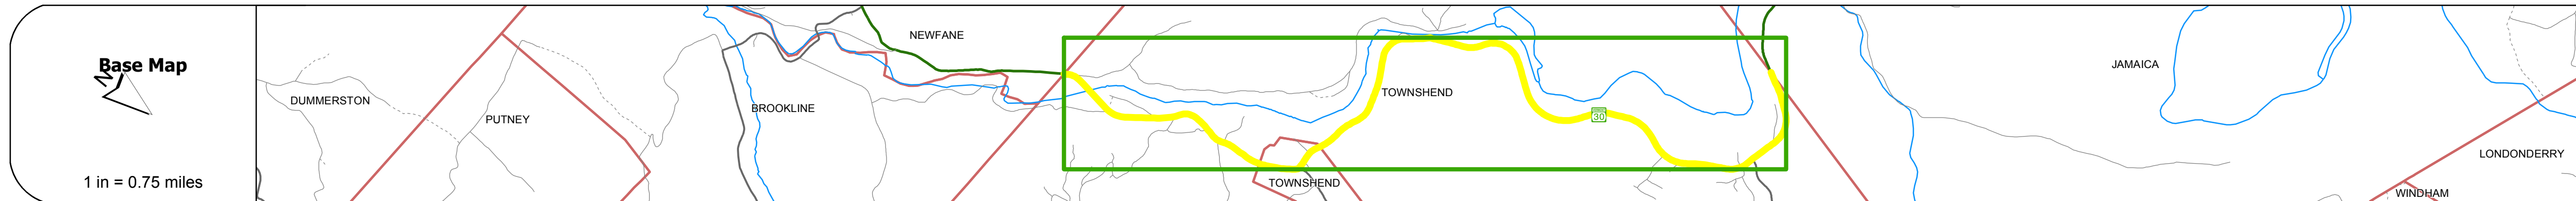


DISTRICT	TOWN	ROUTE
2	TOWNSHEND	VT-30

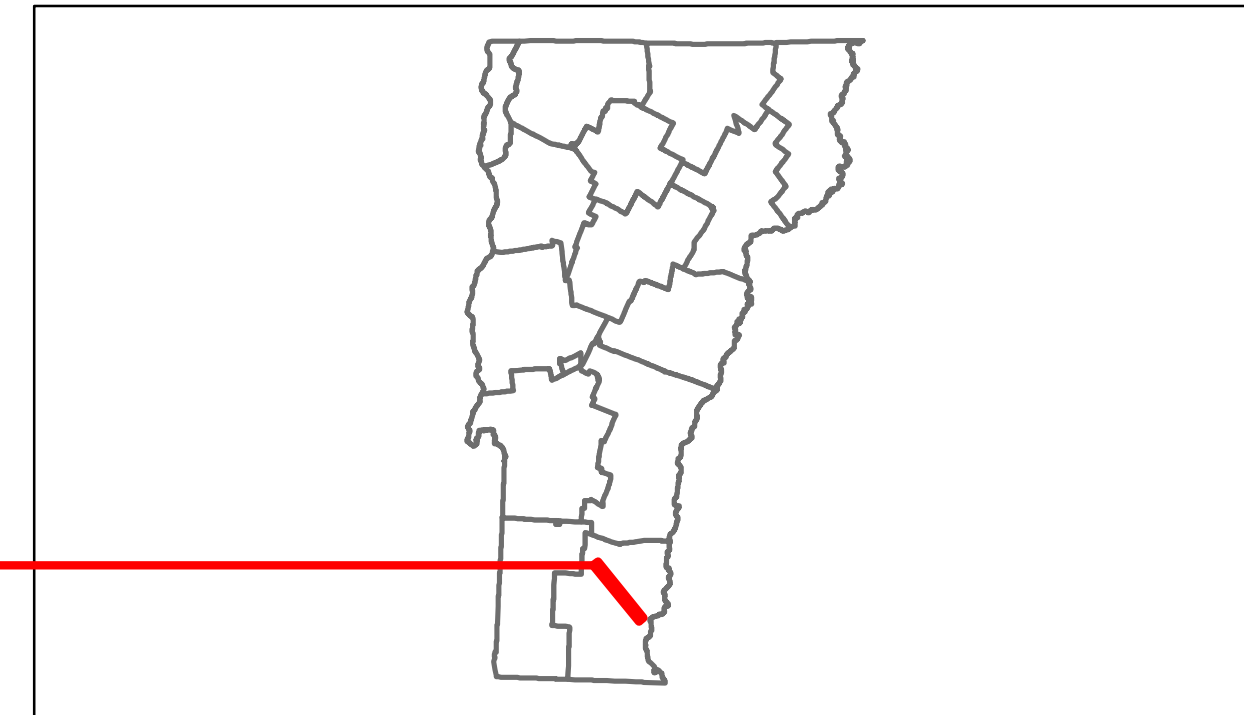

DESCRIPTION BLOCK

Bridge 15:
Stringer/multi-beam or girder - 1952
Structure No. 200015001513172
Length: 446'
Width: 31.0'
Facility Carried: VT 00030 ML
Bridge Type: 4 SP CONT. ROLLED BM
Features Intersected: WEST RIVER
Surface: Bituminous
Maintenance/Ownership: State

Bridge 16:
Slab - 2000
Structure No. 200015001813172
Length: 45'
Width: 31.7'
Facility Carried: VT 00030 ML
Bridge Type: CONCRETE SLAB
Features Intersected: MILL BROOK
Surface: Bituminous
Maintenance/Ownership: State

Culvert 21:
Culvert - 1939
Structure No. 300015002113171
Length: 14'
Under Clearance: 10.0'
Facility Carried: VT30
Bridge Type: R.C. BOX
Features Intersected: BROOK
Maintenance: State

Culvert 22:
Culvert - 1958
Structure No. 300015002213171
Length: 12'
Under Clearance: 10.0'
Facility Carried: VT30
Bridge Type: R.C. BOX
Features Intersected: RANNY BROOK
Maintenance: State

Culvert 23:
Culvert - 1991
Structure No. 300015002313171
Length: 18'
Under Clearance: 18.0'
Facility Carried: VT30
Bridge Type: CGMPP
Features Intersected: TANNERY BROOK
Maintenance: State

Historic Projects Retreatment, Resurface, Unknown, Bituminous Mix, Skippy Mix, Bituminous Seal, Bituminous, Concrete, Gravel, Surface Treated Gravel, Plant Mix, Reclaimed Base and Bituminous Concrete, Concrete	Functional Class 1, 2, 3, 4, 5, 6, 7, 8, 9, 10, 11, 12, 13, 14, 15, 16, 17, 18, 19	Curves curve left, curve right	Road Widths (ft)	Traffic Counters (counter ID)	AADT (count)	Crash Locations Fatal, Injury, Property Damage Only, Unknown Crash Type	Mileage by Functional Class By Sheet 015-1 6 - Rural - Minor Arterial 7.357	Mileage by Town By Sheet TOWNSHEND - V030-1317 7.357 of 7.357	DISTRICT 2	TOWN TOWNSHEND	Date: 11/15/13	ROUTE VT-30 ETE mileage: 14.339 to 21.696
							Total Mileage: 7.357 mi	Total Mileage: 7.357 mi	1 of 1 TWN mileage: 0.0 to 7.357			