





Route Log Progress Chart

DRAFT

Please Note: Errors and Omissions May Exist.
Contact the VTrans Mapping Unit with questions or concerns.

DISTRICT	TOWN	ROUTE
8	ST. ALBANS CITY	VT-38

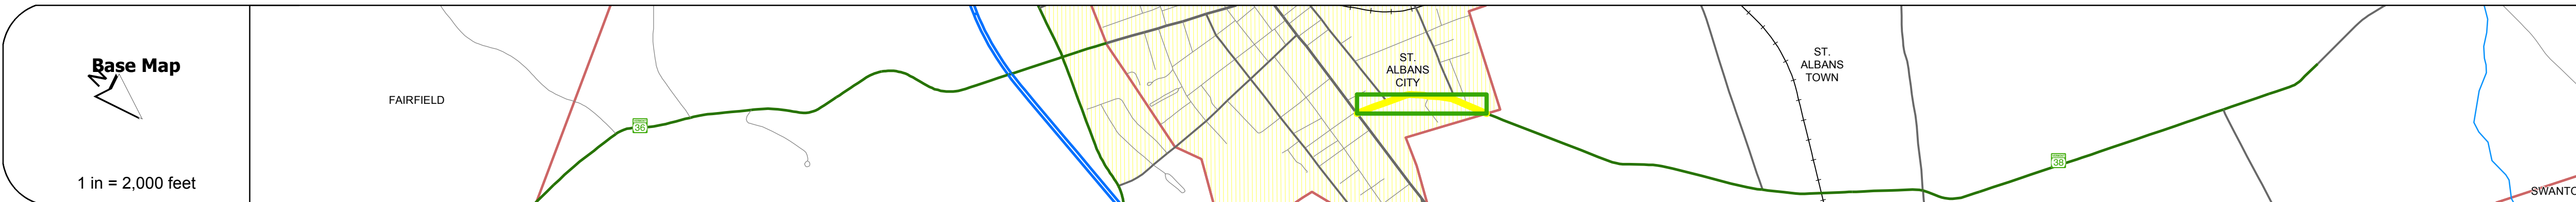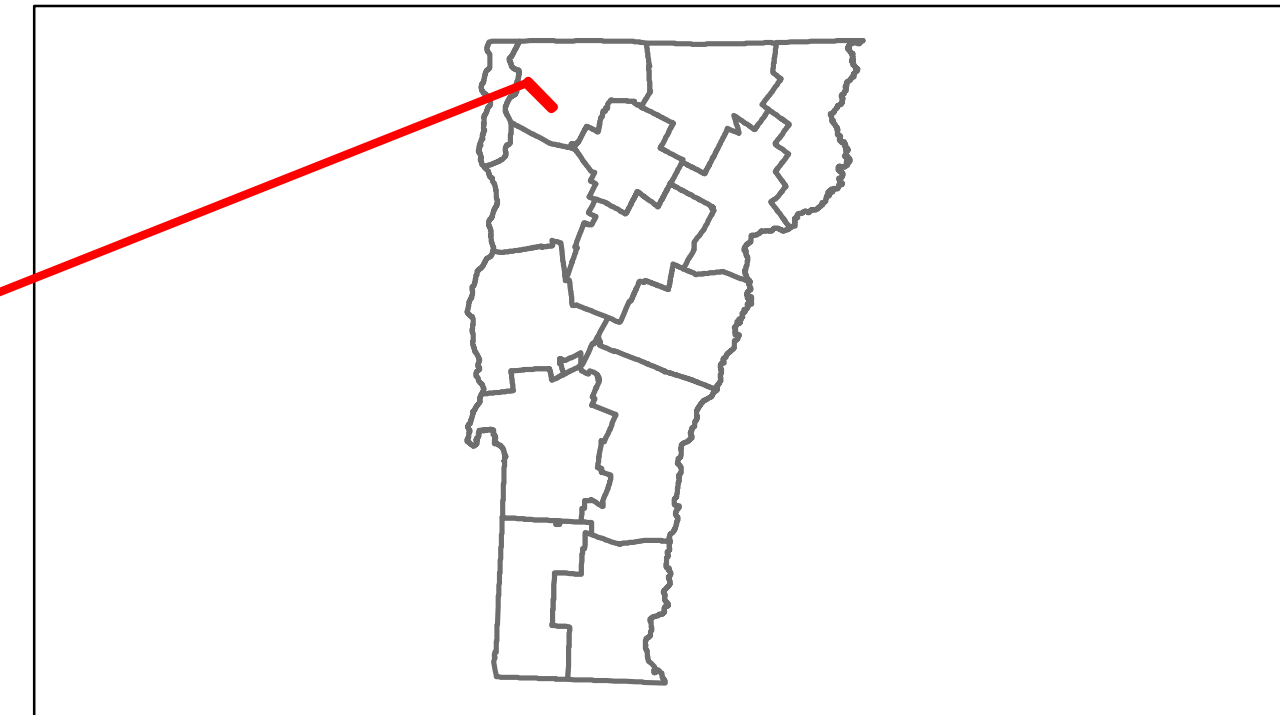

DESCRIPTION BLOCK

Culvert 1:
Culvert - 1973
Structure No. 30820000106121
Length: 18'
Under Clearance: 6.0'
Facility Carried: VT38
Bridge Type: TWN MULTI PLT P ARCH
Features Intersected: STEVENS BROOK
Maintenance: Town

Road Widths	Travellane: 20' Roadway: 20' Lane Count: 2 Base: 14" Gravel Subbase:
-------------	--

Curves	
--------	--

Grades	
--------	--

Historic Projects	1994 STP 9541(1)S © Unknown
-------------------	--------------------------------

Maintenance Garage	(Not State Maintained)
--------------------	------------------------

Traffic Counters	SF170 SF189 SF219
------------------	-------------------------

Functional Class	16
------------------	----

Speed Zone	
------------	--

AADT Counts	2012: 7200, 3500, 2200 2011: 6900, 3400, 2200 2010: 6600, 3300, 2200 2009: 7200, 3600, 2300 2008: 7700, 3800, 2400
-------------	--

Crash Locations	2012: <input type="checkbox"/> <input type="checkbox"/> <input type="checkbox"/> 2011: <input type="checkbox"/> 2010: <input type="checkbox"/> 2009: <input type="checkbox"/> <input type="checkbox"/> 2008: <input type="checkbox"/> <input type="checkbox"/> <input type="checkbox"/>
-----------------	---

Historic Projects Retreatment, Resurface, Unknown, Bituminous Mix, Skippy Mix, Bituminous Seal, Bituminous Concrete, Concrete	Functional Class 1-19, 6-16, Speed Zones: 25, 30, 35, 40, 45, 50, 55, 60, 65	Curves curve left, curve right	Road Widths (ft)	AADT (count)	Mileage by Functional Class By Sheet 8200 16 - Urban - Minor Arterial 0.519	Mileage by Town By Sheet ST. ALBANS CITY - v038-0612 0.519 of 0.519	DISTRICT 8	TOWN ST. ALBANS CITY	Date: 11/15/13	ROUTE VT-38 ETE mileage: 0.0 to 0.519
Total Mileage: 0.519 mi						Total Mileage: 0.519 mi				