





Route Log Progress Chart

DRAFT

Please Note: Errors and Omissions May Exist.
Contact the VTrans Mapping Unit with questions or concerns.

DISTRICT	TOWN	ROUTE
4	WINDSOR	VT-44A

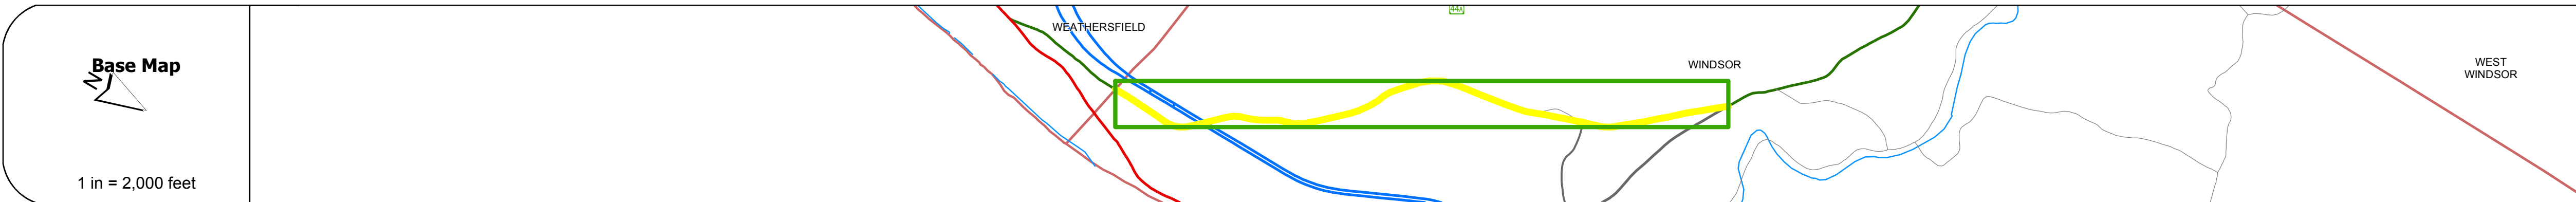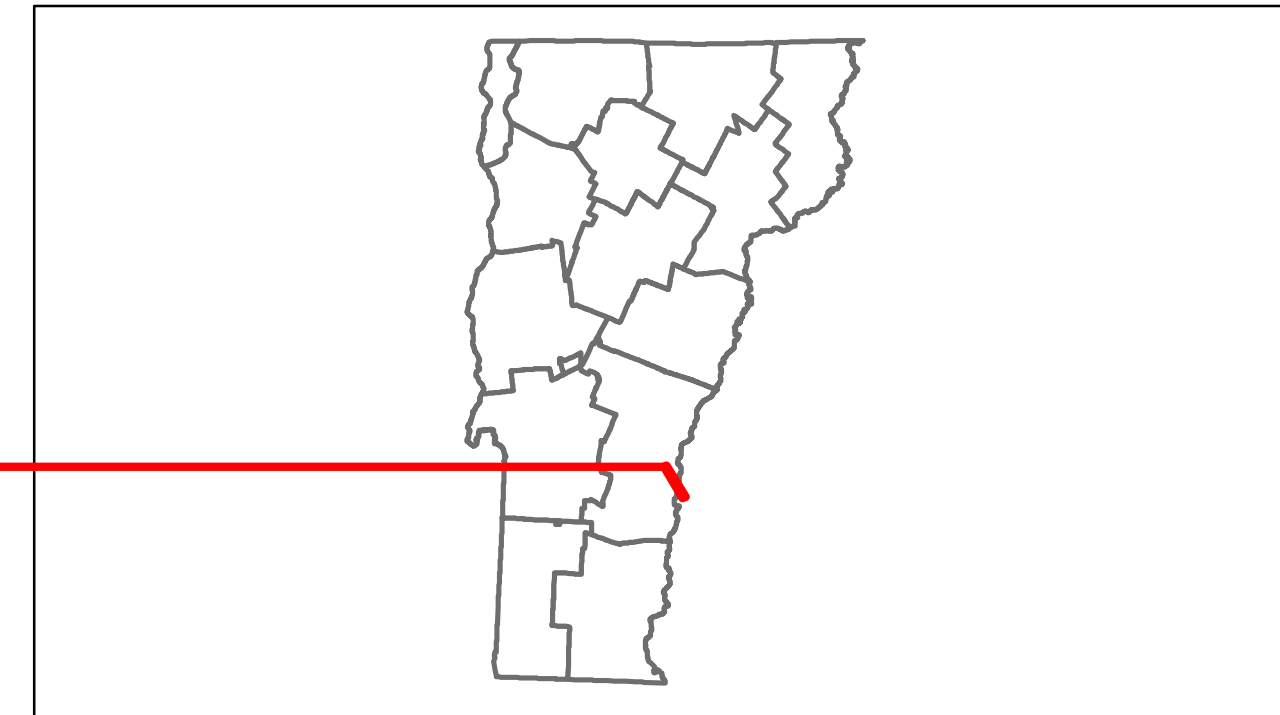

DESCRIPTION BLOCK

Bridge 1:
Stringer/multi-beam or girder - 1965
Structure No. 2014230D3214231
Length: 321'
Width: 30.0'
Under Clearance: 16.08'
Facility Carried: VT 0044A
Bridge Type: 4 SP ROLLED BEAM
Features Intersected: 191 UNDER VT 44A
Surface: Bituminous
Maintenance/Ownership: State

Culvert 3:
Culvert - 1970
Structure No. 300144000314231
Length: 9'
Under Clearance: 9.0'
Facility Carried: VT44A
Bridge Type: C.G.M.P.P
Features Intersected: BROOK
Maintenance: State

Road Widths	Travellane	Roadway	Lane Count	Base	Subbase
	18	20	2		

Curves	Grades

Historic Projects
<p>1966: 191-102) C1</p> <p>1968: SAB 6633</p> <p>0: Unknown</p> <p>0: Unknown</p>

Maintenance Garage
District 4 - Windsor Garage

Traffic Counters
SEY352, SEY350, SEY340

Functional Class
7

Speed Zone
40

ADT Counts	2012	2011	2010	2009	2008
	1000	1100	1100	1100	1100
	740	770	790	800	800

Crash Locations	2012	2011	2010	2009	2008

Historic Projects Retreatment, Resurface, Unknown, Bituminous Mix, Skirny Mix, Bituminous Seal, Bituminous Concrete, Surface Treated Gravel, Plant Mix, Reclaimed Base and Bituminous Concrete, Concrete	Functional Class 1, 2, 3, 4, 5, 6, 7, 8, 9, 10, 11, 12, 13, 14, 15, 16, 17, 18, 19	Curves curve left, curve right	Road Widths (ft)	Traffic Counters (counter ID)	Crash Locations Fatal, Injury, Property Damage Only, Unknown Crash Type	Mileage by Functional Class By Sheet 0144 7 - Rural - Major collector 2.493	Mileage by Town By Sheet WINDSOR - V044A1423 2.493 of 2.493	DISTRICT 4	TOWN WINDSOR	Date: 11/15/13	ROUTE VT-44A ETE mileage: 0.501 to 2.994
						Total Mileage: 2.493 mi	Total Mileage: 2.493 mi	1 of 1 TWN mileage: 0.0 to 2.493			