
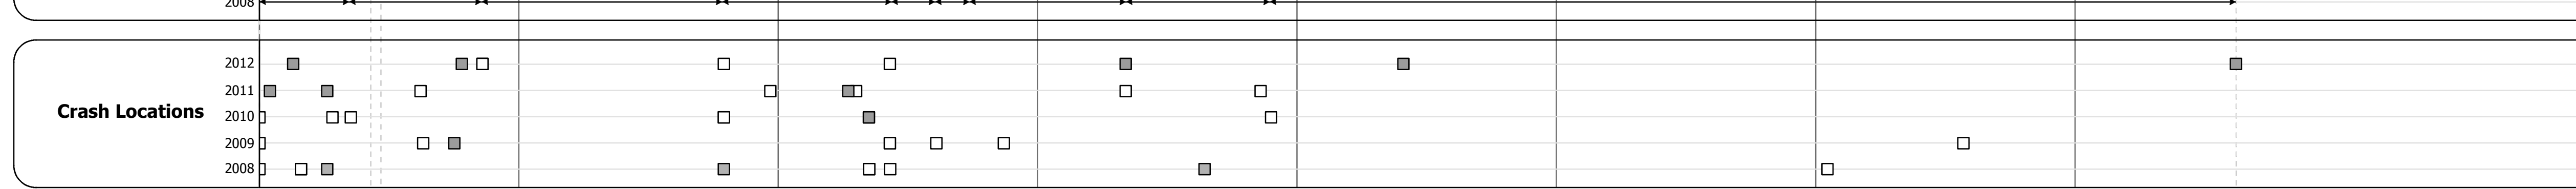
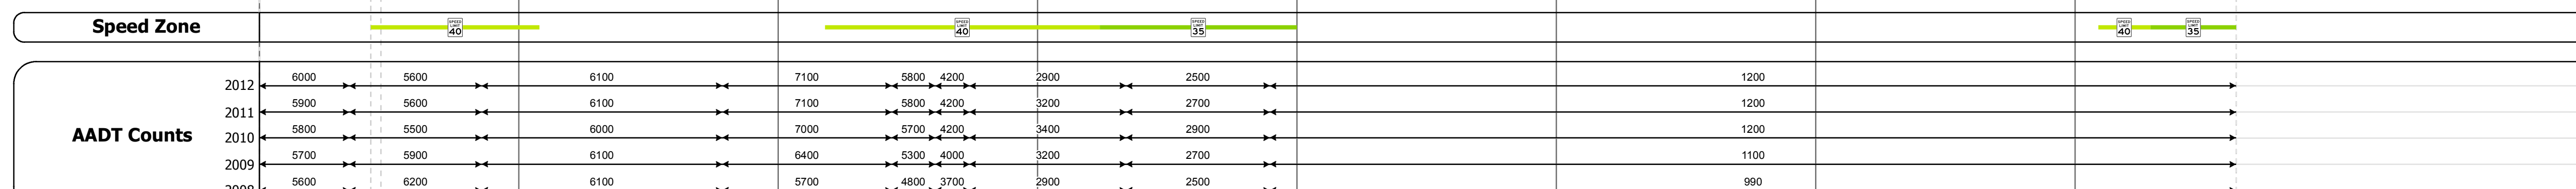
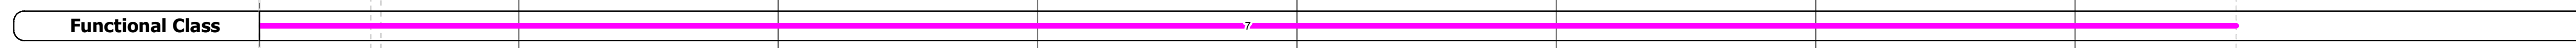
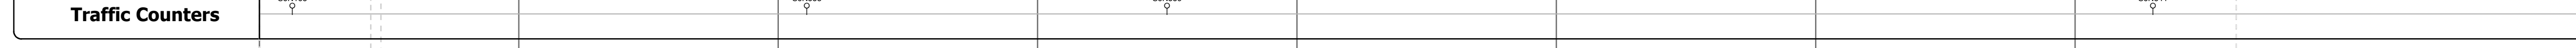
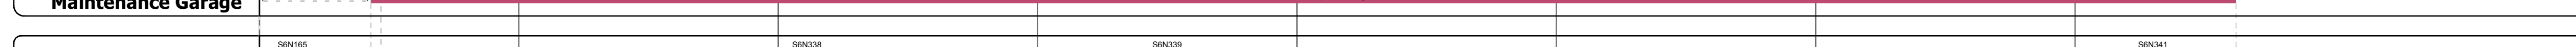
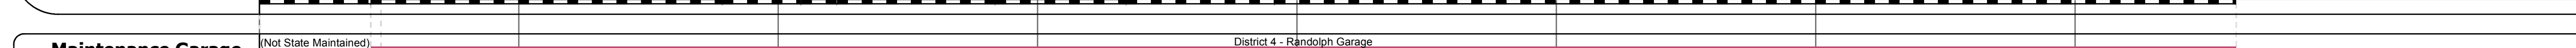
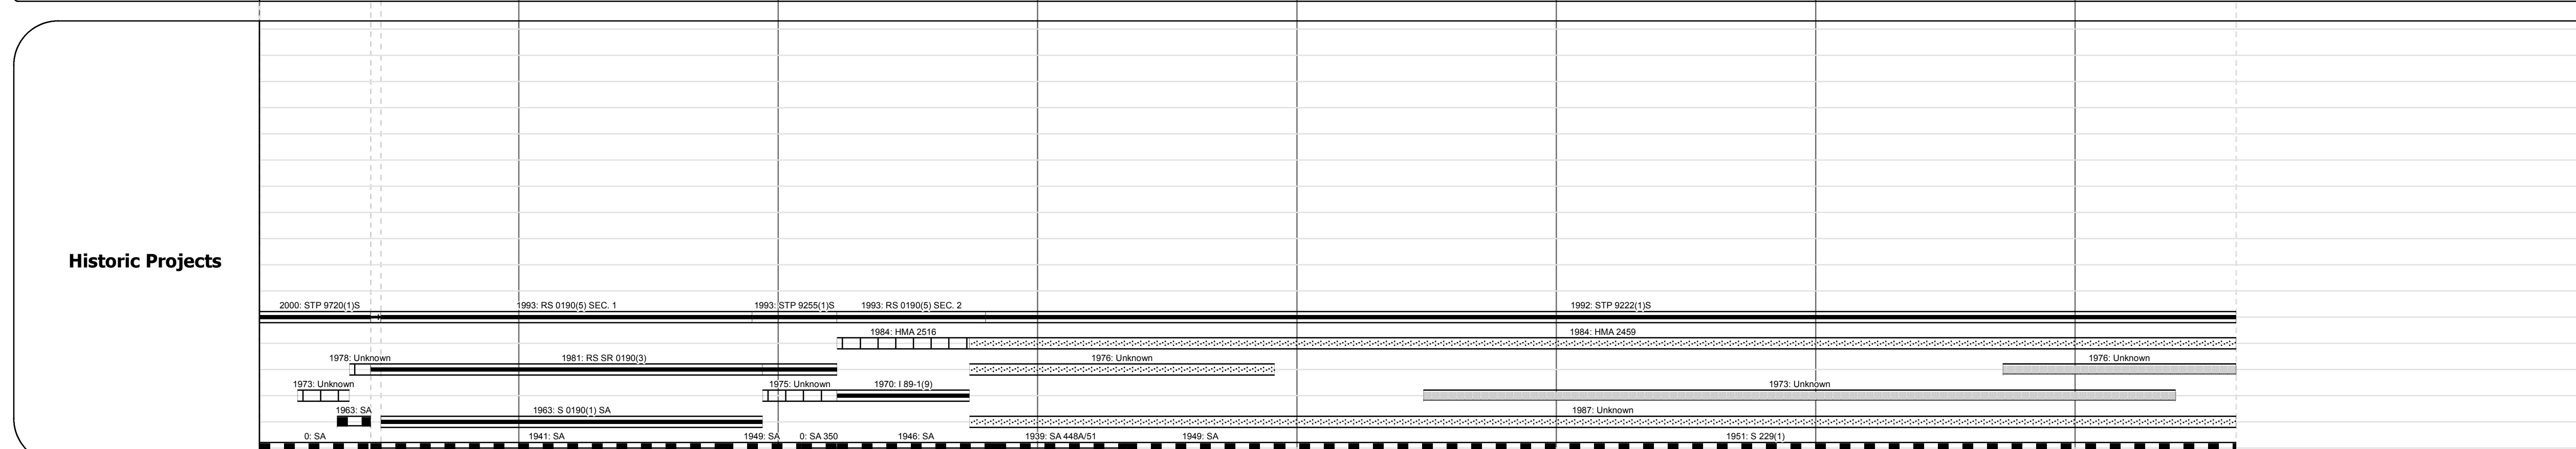
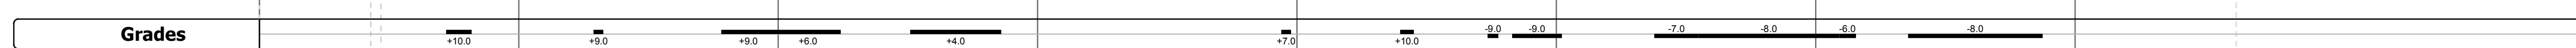
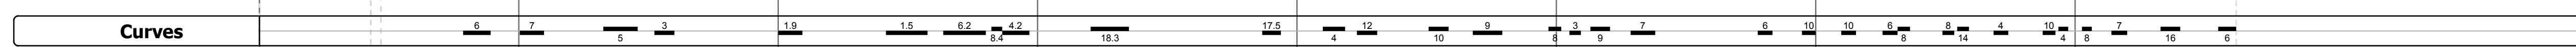
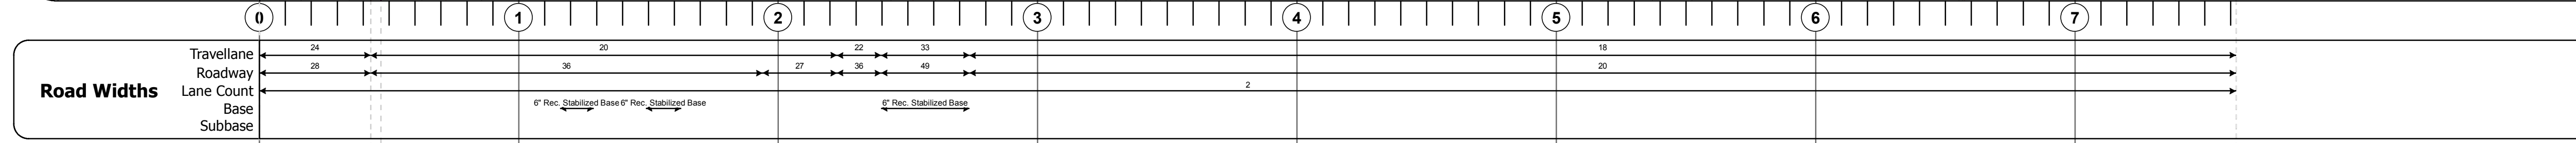
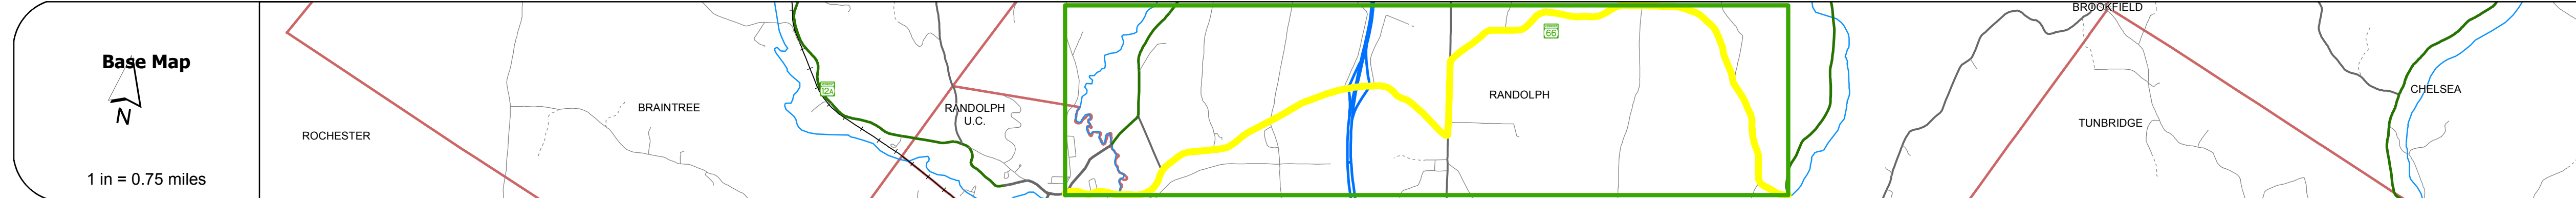


DISTRICT	TOWN	ROUTE
4	RANDOLPH	VT-66

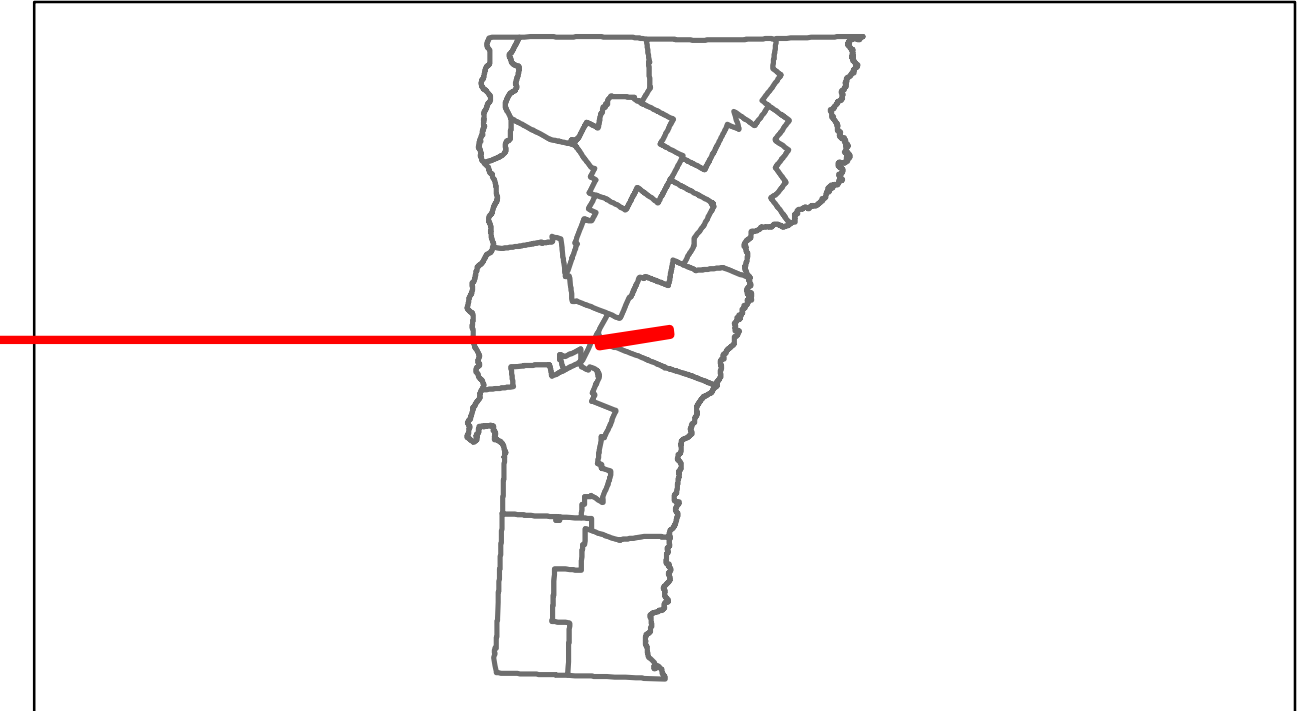

DESCRIPTION BLOCK

Bridge 1:
Stringer/multi-beam or girder - 1928
Structure No. 20019000109092
Length: 34'
Width: 32.0'
Facility Carried: VT 00066 ML
Bridge Type: ROLLED BEAM
Features Intersected: AYERS BROOK
Surface: Bituminous
Maintenance/Ownership: Town

Culvert 2:
Culvert - 1963
Structure No. 30019000209091
Length: 12'
Under Clearance: 13.0'
Facility Carried: VT66
Bridge Type: MULTI PLATE PIPE
Features Intersected: AYERS BROOK
Maintenance: State

Culvert 3:
Culvert - 1963
Structure No. 30019000309091
Length: 9'
Under Clearance: 10.0'
Facility Carried: VT66
Bridge Type: MULTI PLATE PIPE
Features Intersected: ADAMS BROOK
Maintenance: State

Bridge 3A:
Stringer/multi-beam or girder - 1968
Structure No. 200190003A09092
Length: 214'
Width: 54.3'
Under Clearance: 16.17'
Facility Carried: VT 00066 ML
Bridge Type: ZSP CONT ROLLED BEAM
Features Intersected: 1.89 UNDER VT 66
Surface: Bituminous
Maintenance/Ownership: State

Culvert 4:
Culvert - 1951
Structure No. 30019000409091
Length: 6'
Under Clearance: 6.0'
Facility Carried: VT66
Bridge Type: ACCGMP
Features Intersected: BROOK
Maintenance: State

Historic Projects Retreatment, Resurface, Unknown, Bituminous Mix, Skimny Mix, Bituminous Seal, Bituminous Concrete, Surface Treated Gravel, Plant Mix, Reclaimed Base and Bituminous Concrete, Concrete	Functional Class 1, 2, 3, 4, 5, 6, 7, 8, 9, 10, 11, 12, 13, 14, 15, 16, 17, 18, 19	Curves curve left, curve right	Road Widths (ft)	Traffic Counters (counter ID)	AADT (count)	Crash Locations Fatal, Injury, Property Damage Only, Unknown Crash Type	Mileage by Functional Class By Sheet 0190 7 - Rural - Major collector 7.621	Mileage by Town By Sheet RANDOLPH - V066-0909 7.621 of 7.621	DISTRICT 4	TOWN RANDOLPH	Date: 11/15/13	ROUTE VT-66 ETE mileage: 0.0 to 7.621
Total Mileage: 7.621 mi						Total Mileage: 7.621 mi						