
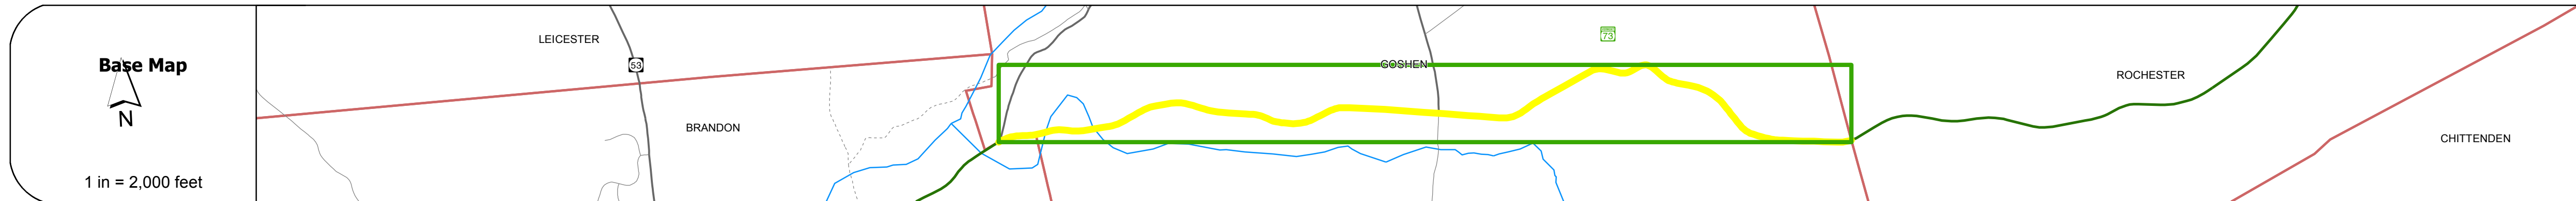


DISTRICT	TOWN	ROUTE
3	GOSHEN	VT-73

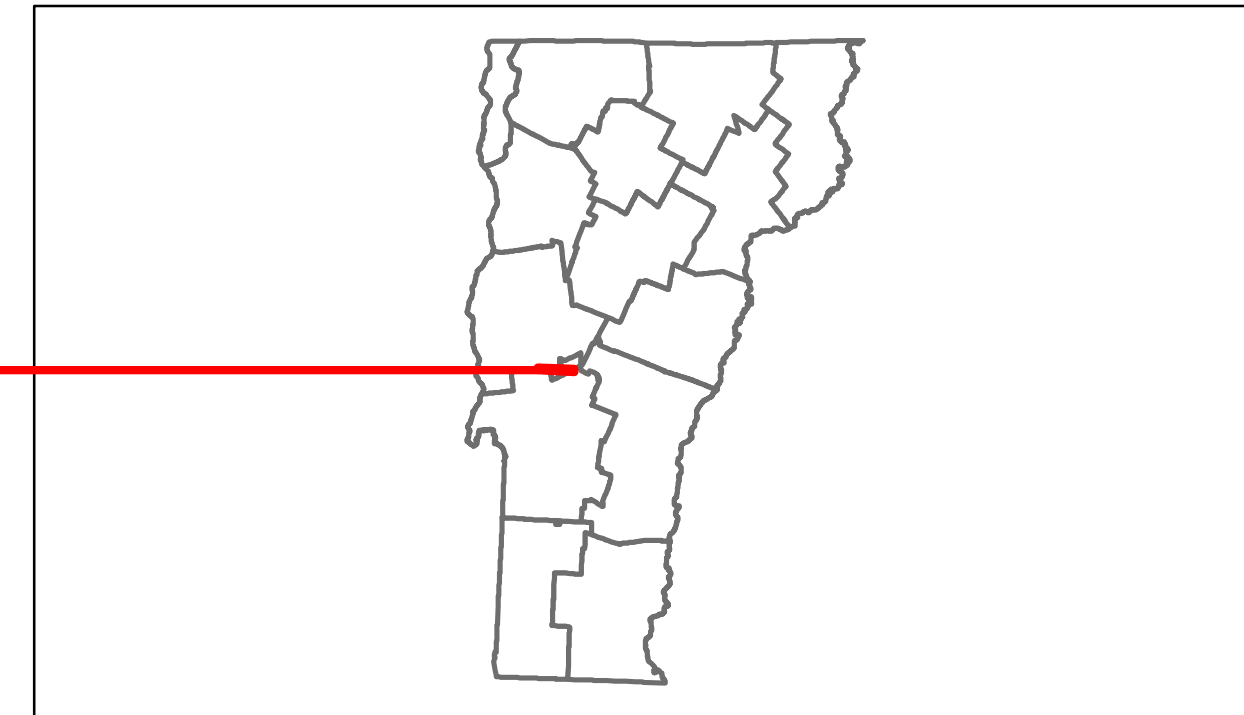

DESCRIPTION BLOCK

Culvert 9:
Culvert - 1936
Structure No. 30016200901061
Length: 15'
Width: 28.0'
Under Clearance: 8.0'
Facility Carried: VT73
Bridge Type: R C BOX
Features Intersected: NESHOBE RIVER
Maintenance: State

Culvert 10:
Culvert - 1960
Structure No. 300162001001061
Length: 14'
Under Clearance: 9.0'
Facility Carried: VT73
Bridge Type: MULTIPLATE PIPE ARCH
Features Intersected: NESHOBE RIVER
Maintenance: State

Culvert 12:
Culvert - 1951
Structure No. 300162001201061
Length: 7'
Under Clearance: 6.5'
Facility Carried: VT73
Bridge Type: ACGMP
Features Intersected: BROOK
Maintenance: State

Travellane	Roadway	Lane Count	Base	Subbase
4+4	20	2	15' - 18"	15' - 18"

Curves	Grades
6, 10, 7, 6, 6, 4, 8, 8, 6, 9, 8, 12, 25, 12, 5.15', 9, 30', 8	+5.5, +7.6, +8.2, +7.3, +3.8, +5.2, +6.9, +7.9, +4.7, +7.4, +3.7, +9.8, +11.8A, +10.8, +12.7, 5A, +12.7, +12.4, -8.6, -7.9

Historic Projects
<ul style="list-style-type: none"> 1984: STP 0405(1)S 1984: HMA 2533 1976: S-0142(2) 1977: S-0142(2) 1971: Unknown 1962: S-FLH 0142(1) 1955: W.P.S.S. 191A 1951: FH 8.A

Maintenance Garage
District 3 - Brandon Garage

Traffic Counters
96A218

Functional Class
7

Speed Zone

Year	2012	2011	2010	2009	2008
2012	750	750	740	710	670

Year	2012	2011	2010	2009	2008
2012					

Historic Projects <ul style="list-style-type: none"> Retreatment Resurface Unknown Bituminous Mix Skinny Mix Bituminous Seal Gravel Surface Treated Gravel Plant Mix Reclaimed Base and Bituminous Concrete Concrete 	Functional Class <ul style="list-style-type: none"> 1 2 6 7 8 11 12 14 16 17 19 	Curves <ul style="list-style-type: none"> curve left curve right 	Road Widths (ft)	Traffic Counters (counter ID)	Crash Locations <ul style="list-style-type: none"> Fatal Injury Property Damage Only Unknown Crash Type 	Mileage by Functional Class By Sheet 0162 7 - Rural - Major collector 3.610 Total Mileage: 3.610 mi	Mileage by Town By Sheet GOSHEN - V073-0106 3.61 of 3.61 Total Mileage: 3.61 mi	DISTRICT 3	TOWN GOSHEN	Date: 11/15/13 1 of 1 TWN mileage: 0.0 to 3.61	ROUTE VT-73 ETE mileage: 15.692 to 19.302
---	--	--	----------------------------	---	---	---	---	----------------------	-----------------------	---	---