
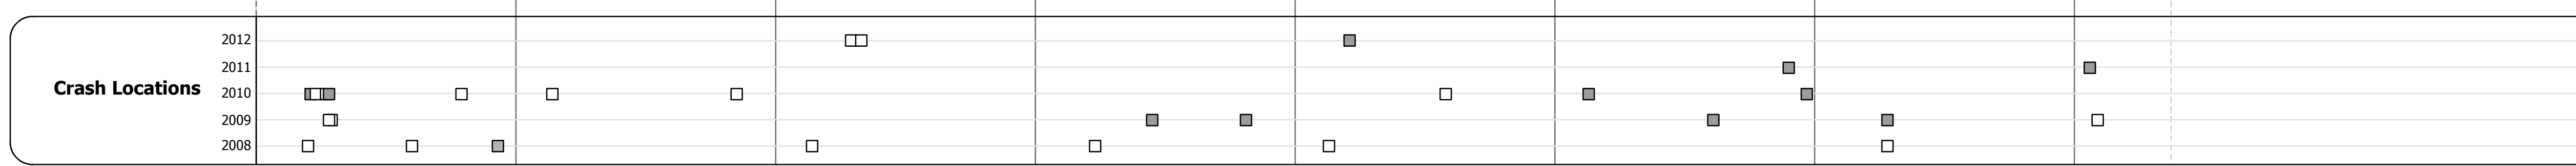
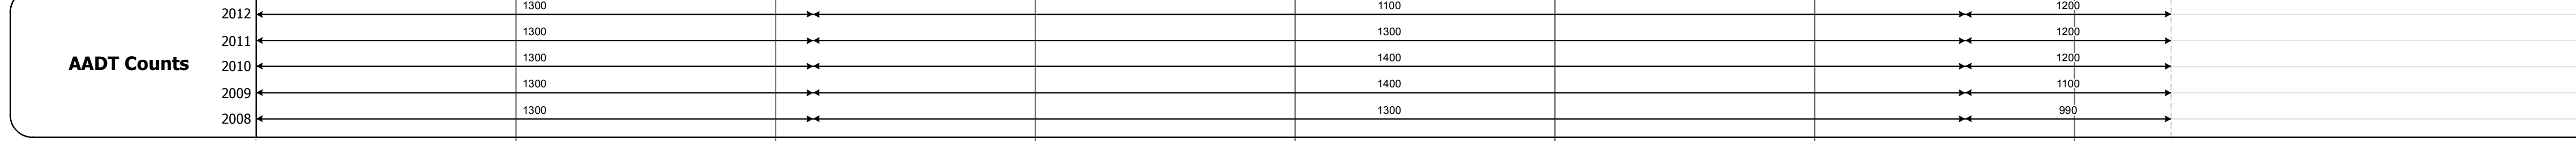
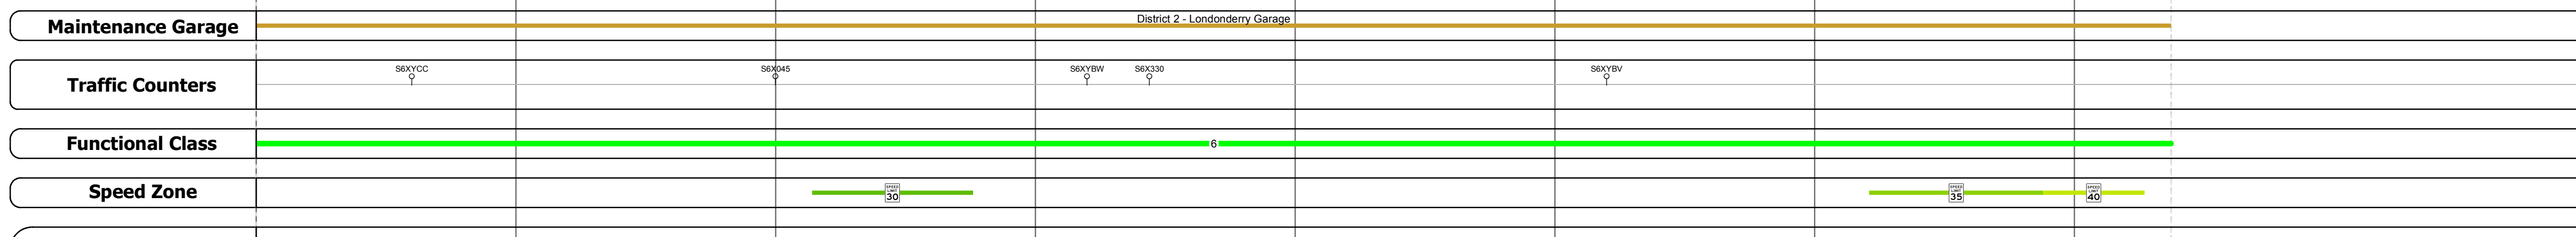
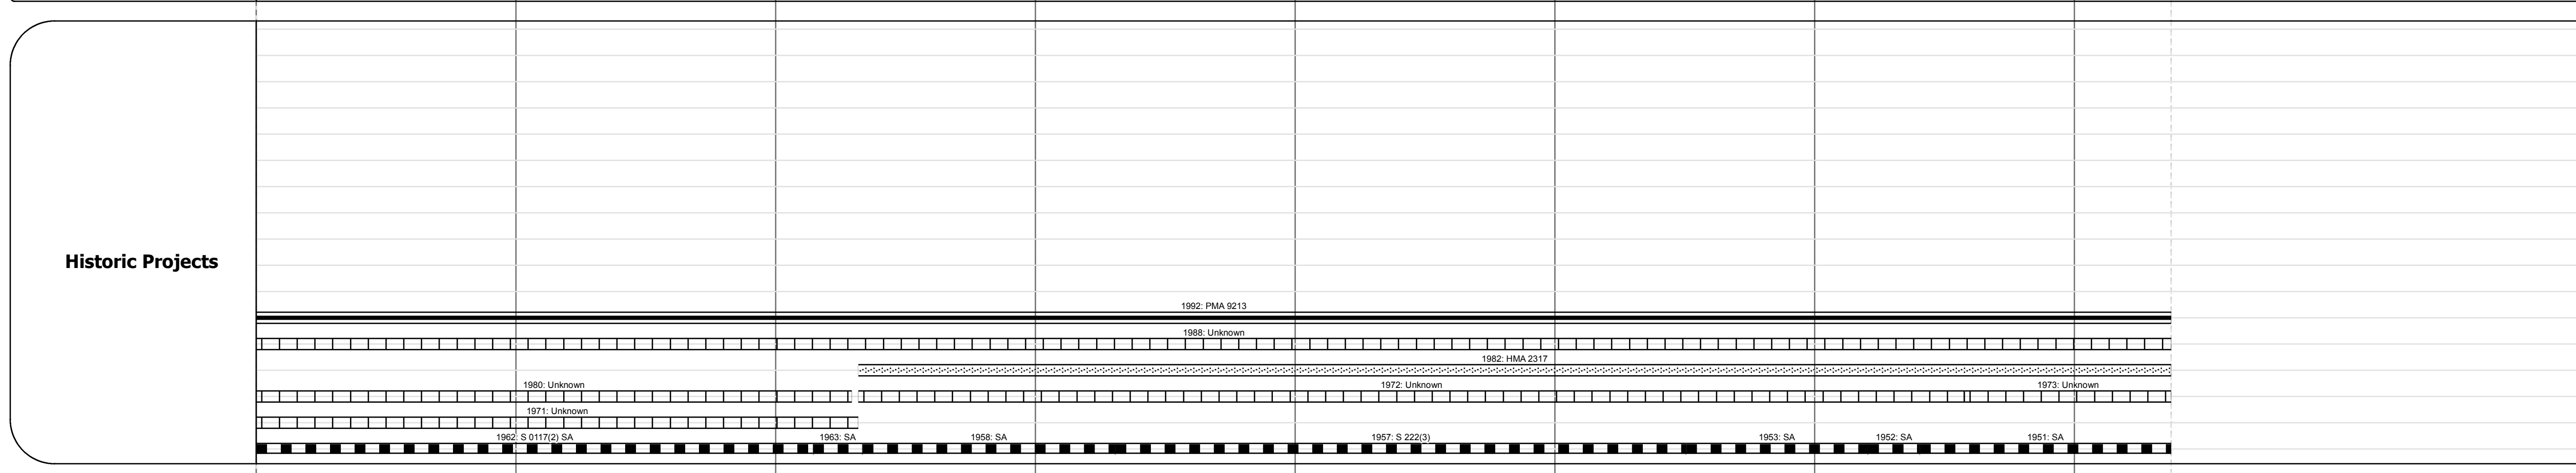
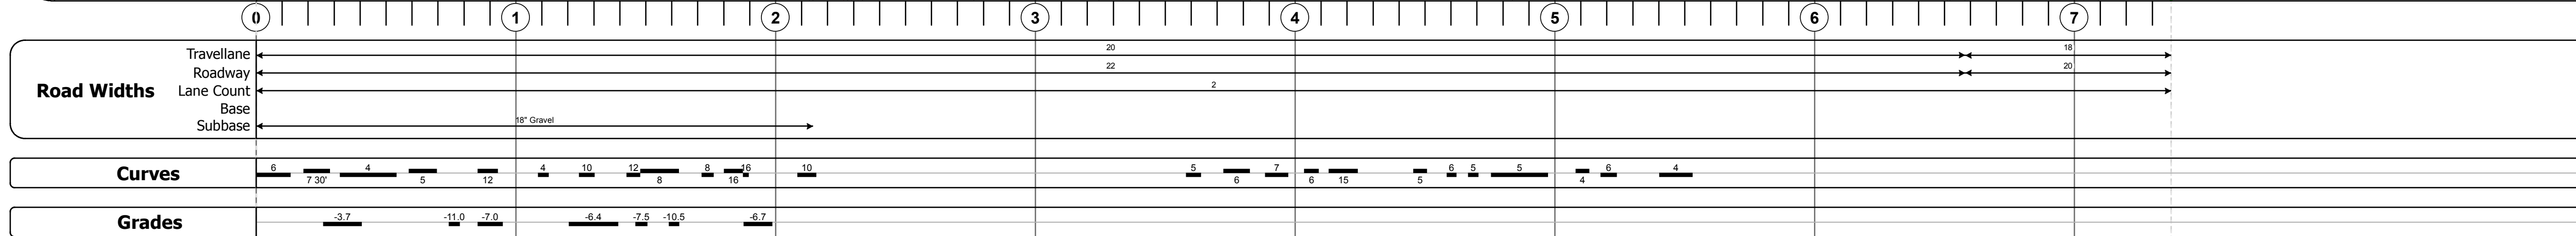
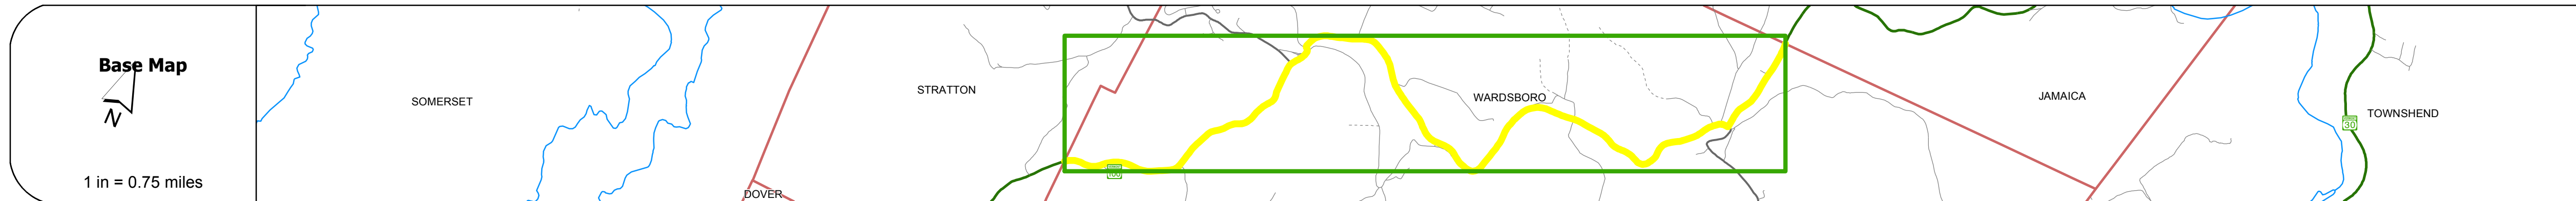


DISTRICT	TOWN	ROUTE
2	WARDSBORO	VT-100

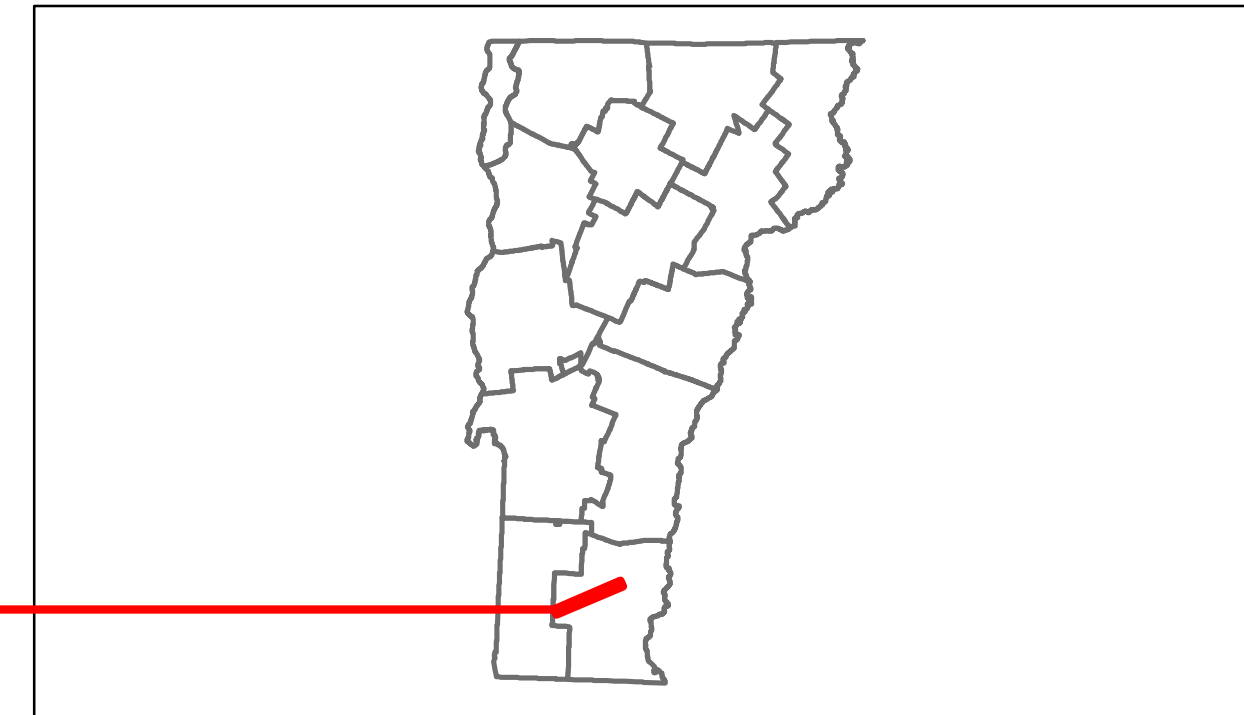

DESCRIPTION BLOCK

Culvert 65:
Culvert - 1919
Structure No. 300013006513191
Length: 16'
Under Clearance: 7.0'
Facility Carried: VT100
Bridge Type: R C BOX
Features Intersected: DOVER BROOK
Maintenance: State

Culvert 66:
Culvert - 1919
Structure No. 300013006613191
Length: 15'
Under Clearance: 8.0'
Facility Carried: VT100
Bridge Type: R C BOX
Features Intersected: DOVER BROOK
Maintenance: State

Culvert 67:
Culvert - 1919
Structure No. 300013006713191
Length: 15'
Under Clearance: 7.0'
Facility Carried: VT100
Bridge Type: R C BOX
Features Intersected: DOVER BROOK
Maintenance: State

Bridge 68:
Stringer/multi-beam or girder - 1929
Structure No. 200013006813192
Length: 64'
Width: 20.6'
Facility Carried: VT 00100 ML
Bridge Type: ROLLED BEAM
Features Intersected: WARDSBORO BROOK
Surface: Bituminous
Maintenance/Ownership: State

Culvert 69:
Culvert - 1958
Structure No. 300013006913191
Length: 6'
Under Clearance: 6.0'
Facility Carried: VT100
Bridge Type: ACCGMP
Features Intersected: BROOK
Maintenance: State

Culvert 70:
Culvert - 1957
Structure No. 300013007013191
Length: 9'
Under Clearance: 6.0'
Facility Carried: VT100
Bridge Type: CGMPPA
Features Intersected: BROOK
Maintenance: State

Culvert 73:
Culvert - 1957
Structure No. 300013007313191
Length: 7'
Under Clearance: 5.0'
Facility Carried: VT100
Bridge Type: CGMPPA
Features Intersected: BROOK
Maintenance: State

Culvert 74:
Culvert - 1919
Structure No. 300013007413191
Length: 12'
Under Clearance: 6.0'
Facility Carried: VT100
Bridge Type: R C BOX
Features Intersected: BROOK
Maintenance: State

Historic Projects	Functional Class	Curves	Road Widths	AADT	Mileage by Functional Class By Sheet	Mileage by Town By Sheet	DISTRICT	TOWN	Date: 11/15/13	ROUTE
<ul style="list-style-type: none"> Retreatment Resurface Unknown Bituminous Mix Skippy Mix Bituminous Seal Gravel Surface Treated Gravel Plant Mix Reclaimed Base and Bituminous Concrete Concrete 	<ul style="list-style-type: none"> 1 2 6 7 8 11 12 14 16 17 19 	<ul style="list-style-type: none"> curve left curve right 	<ul style="list-style-type: none"> (ft) 	<ul style="list-style-type: none"> (count) 	013-1 6 - Rural - Minor Arterial 7.373	WARDSBORO - V100-1319 7.373 of 7.373	2	WARDSBORO	1 of 1 TWN mileage: 0.0 to 7.373	VT-100 ETE mileage: 38.706 to 46.079
Total Mileage: 7.373 mi						Total Mileage: 7.373 mi				