





Route Log Progress Chart

DRAFT

Please Note: Errors and Omissions May Exist.
Contact the VTrans Mapping Unit with questions or concerns.

DISTRICT	TOWN	ROUTE
3	PLYMOUTH	VT-100

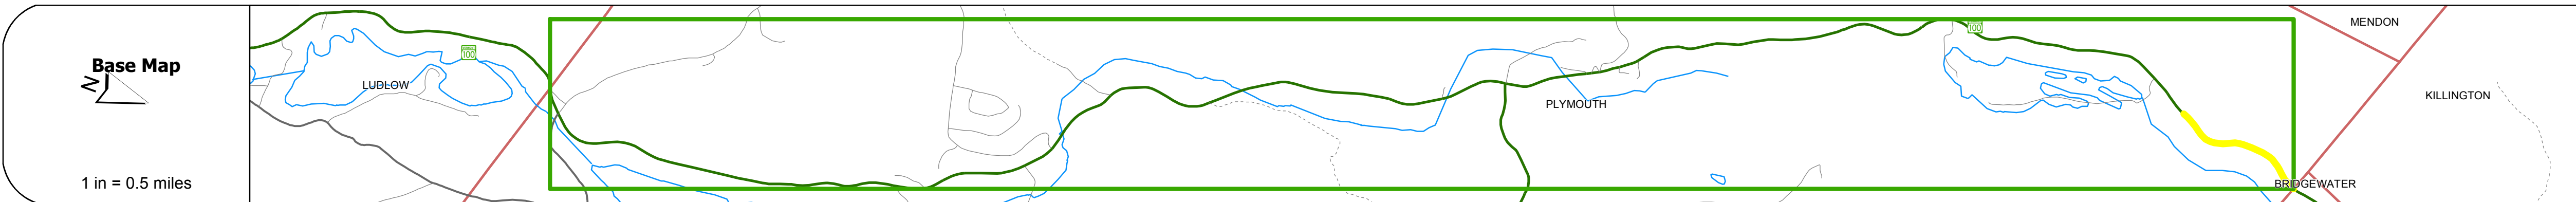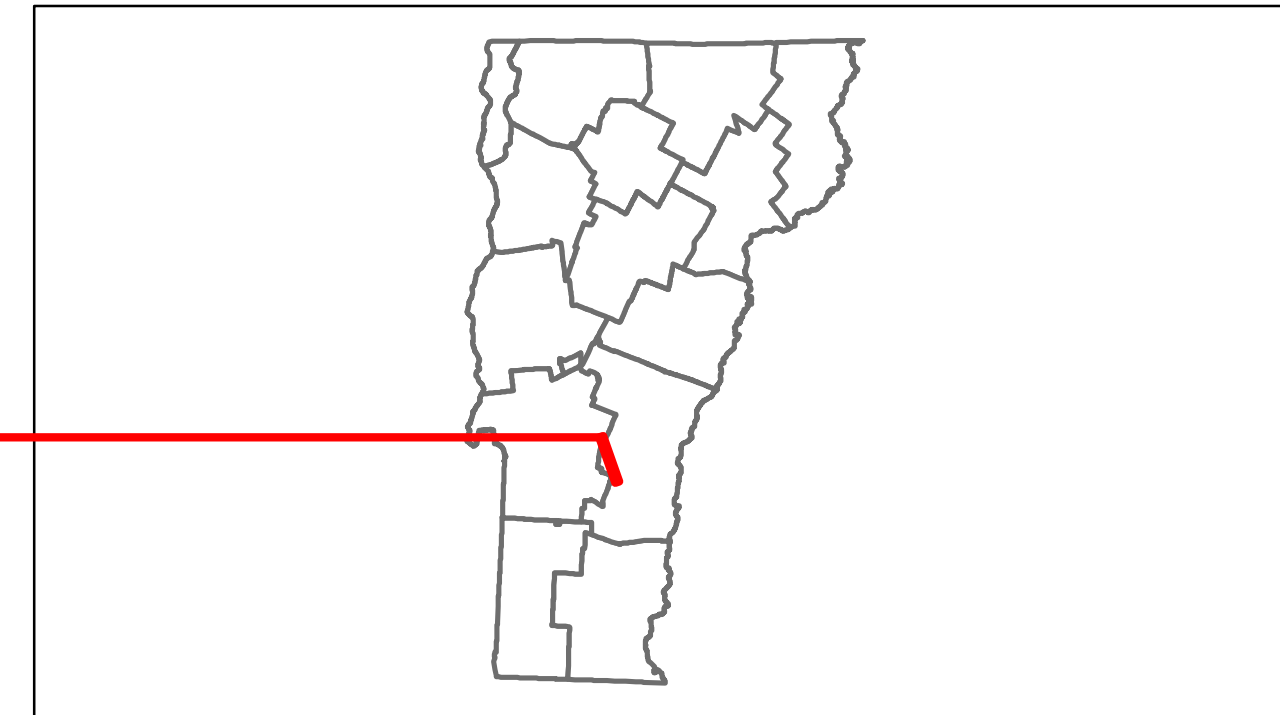

Road Widths	Travellane: 22'
Roadway	28'
Lane Count	2
Base	3" Crushed Stone P.M.
Subbase	18" Crushed Rock

Curves	4, 7, 6, 7
Grades	-3.4, -4.4

Historic Projects	1984 - MMA 2456
	1971 - S 014722

Maintenance Garage	District 3 - Mendon Garage
---------------------------	----------------------------

Traffic Counters	
-------------------------	--

Functional Class	6
-------------------------	---

Speed Zone	
-------------------	--

AADT Counts	2012: 1200
	2011: 1200
	2010: 1200
	2009: 1200
	2008: 1100

Crash Locations	2012: 0
	2011: 0
	2010: 0
	2009: 0
	2008: 0

DESCRIPTION BLOCK
<p>Culvert 114: Culvert - 1971 Structure No: 300013011414121 Length: 7' Under Clearance: 7.0' Facility Carried: VT100 Bridge Type: CGMPP Features Intersected: RESERVOIR BROOK Maintenance: State</p> <p>Culvert 115: Culvert - 1971 Structure No: 300013011514121 Length: 8' Under Clearance: 8.0' Facility Carried: VT100 Bridge Type: CGMPP Features Intersected: RESERVOIR BROOK Maintenance: State</p>

Historic Projects Retreatment, Resurface, Unknown, Bituminous Mix, Skirny Mix, Bituminous Seal, Gravel, Surface Treated Gravel, Plant Mix, Reclaimed Base and Bituminous Concrete, Concrete	Functional Class 1, 2, 3, 4, 5, 6, 7, 8, 9, 10, 11, 12, 13, 14, 15, 16, 17, 18, 19	Curves curve left, curve right	Road Widths (ft)	AADT (count)	Mileage by Functional Class By Sheet 013-3 6 - Rural - Minor Arterial 0.726	Mileage by Town By Sheet PLYMOUTH - V100-1412 0.726 of 9.726	DISTRICT 3	TOWN PLYMOUTH	Date: 11/15/13	ROUTE VT-100 ETE mileage: 75.358 to 85.084
Crash Locations Fatal, Injury, Property Damage Only, Unknown Crash Type						Total Mileage: 0.726 mi		2 of 2 TWN mileage: 9.0 to 9.726		