
Trans Working to Get You There Vermont Agency of Transportation

Route Log Progress Chart

Please Note: Errors and Omissions May Exist.
Contact the VTrans Mapping Unit with questions or concerns.

DISTRICT TOWN ROUTE


8 CAMBRIDGE VT-104

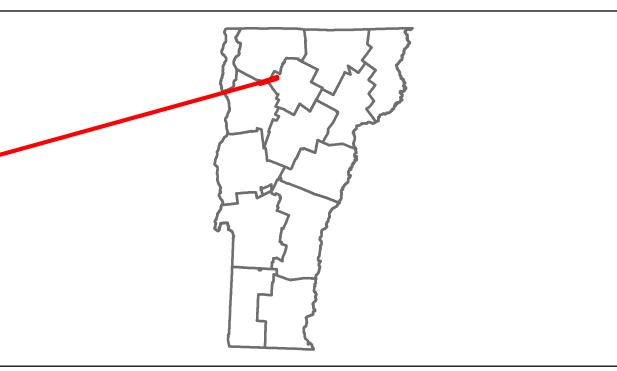

DESCRIPTION BLOCK

Culvert 2:
Culvert - 1956
Structure No. 300023000208021
Length: 6'
Under Clearance: 6.0'
Facility Carried: VT104
Bridge Type: ACCGMP
Features Intersected: CATTLE PASS/BROOK
Maintenance: State

Culvert 2A:
Culvert - 1956
Structure No. 300023002A08021
Length: 6'
Under Clearance: 6.0'
Facility Carried: VT104
Bridge Type: ACCGMP
Features Intersected: CATTLE PASS/BROOK
Maintenance: State

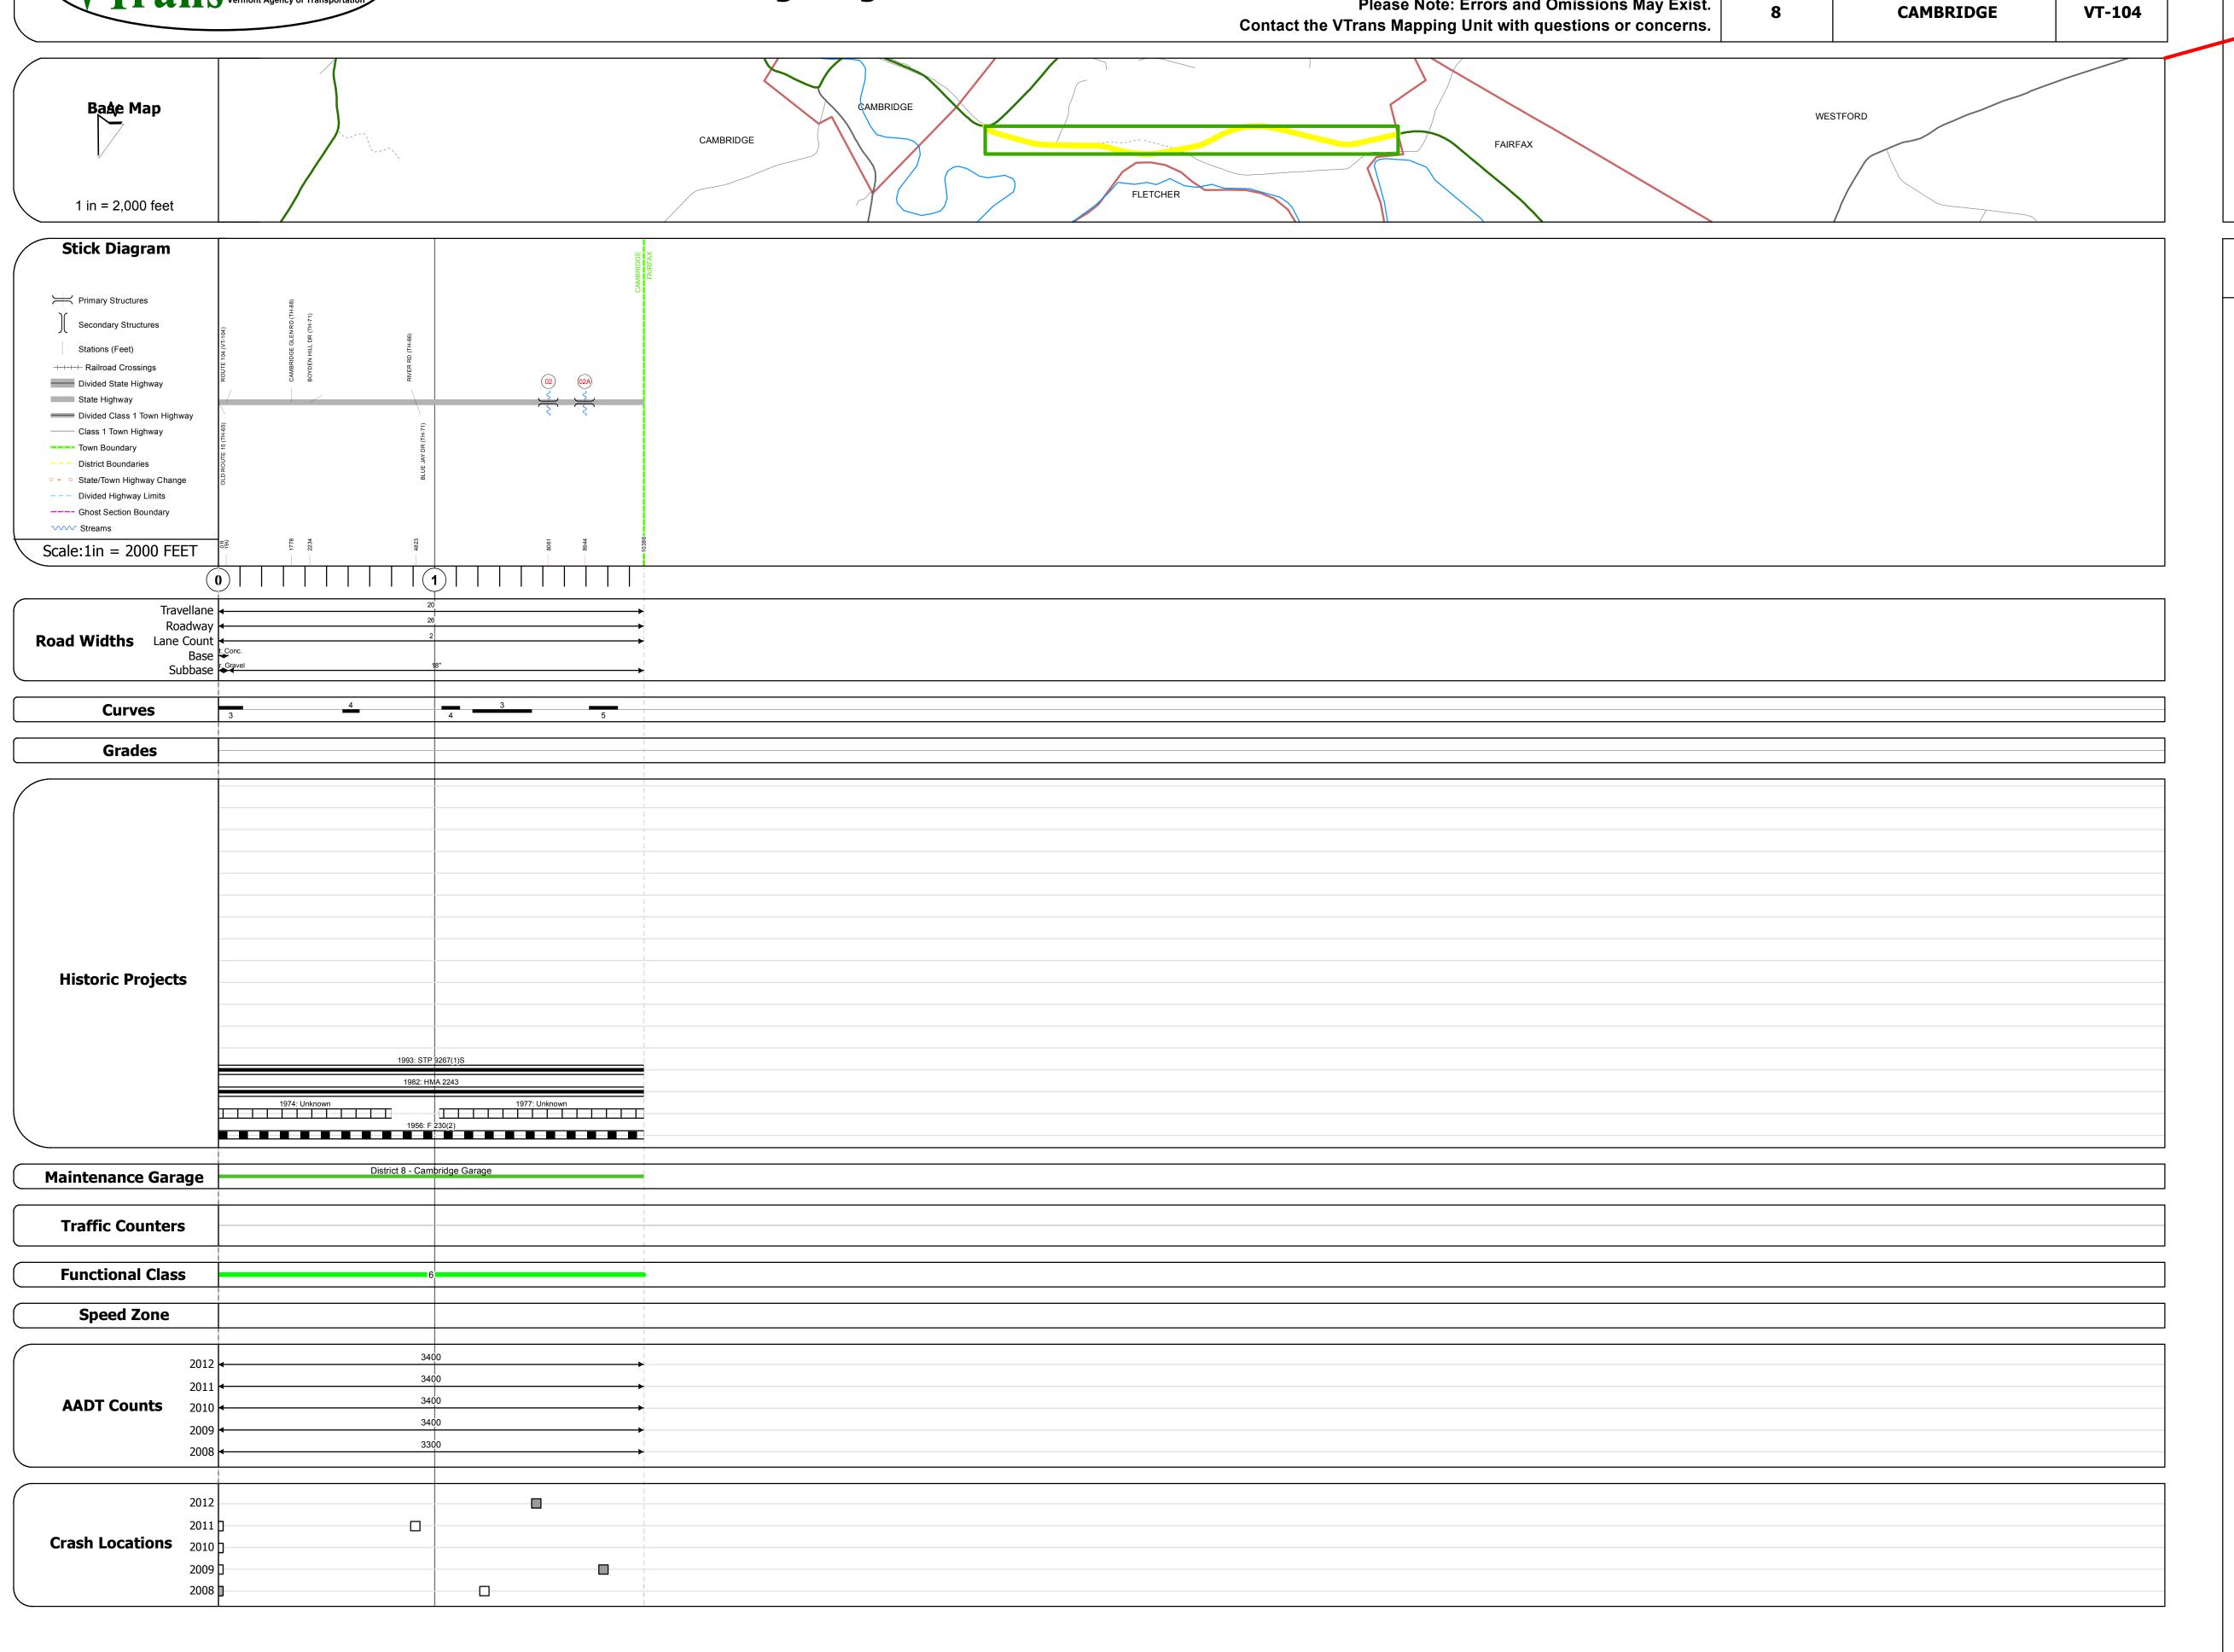

Historic Projects	Functional Class	Curves	Road Widths	AADT	Mileage by Functional Class By Sheet	Mileage by Town By Sheet					
Retreatment Bituminous Gravel Concrete Surface Treated		curve left	← (ft)	← (count)	023-1 6 - Rural - Minor Arterial	1.967 CAMBRIDGE - V104-0802	1.967 of 1.967	DISTRICT	TOWN	Date: 11/15/13	ROUTE
Unknown Bituminous Gravel	2 8 — 14 — 19	-									VT-104
Biturninous Wix	Speed Zones	Grades —grade up	Traffic Counters	Crash Locations Fatal Proporty Damage Only				_		1 of 1	
Skinny Mix Bituminous Seal Concrete Concrete Concrete Reclaimed Base and Bituminous Concrete Concrete	SPEED	grade dp	Ŷ	Injury Unknown Crash Type				8	CAMBRIDGE	TWN mileage: 0.0 to 1.967	ETE mileage: 0.0 to 1.967
Concrete	25 50 55 40 45 50 55 60 65				Total Mile	age: 1.967 mi	Total Mileage: 1.967 mi			0.0 to 1.967	