






Route Log Progress Chart

DRAFT

Please Note: Errors and Omissions May Exist.
Contact the VTrans Mapping Unit with questions or concerns.

| DISTRICT | TOWN | ROUTE |
|----------|-----------|--------|
| 8 | BERKSHIRE | VT-105 |

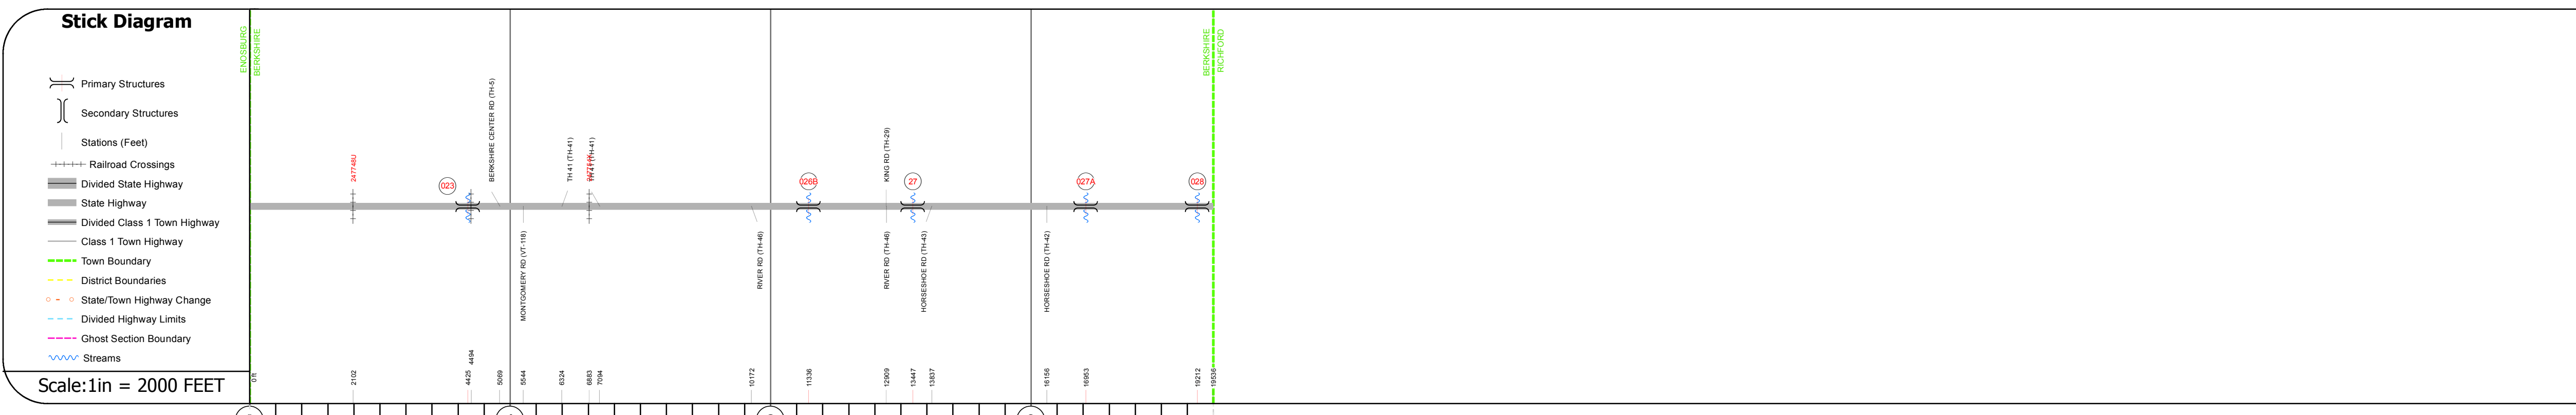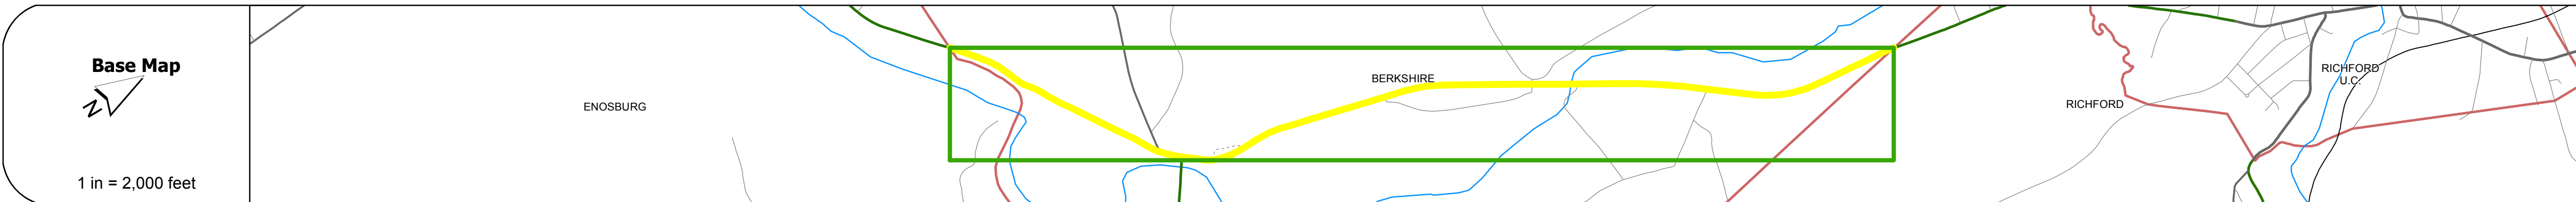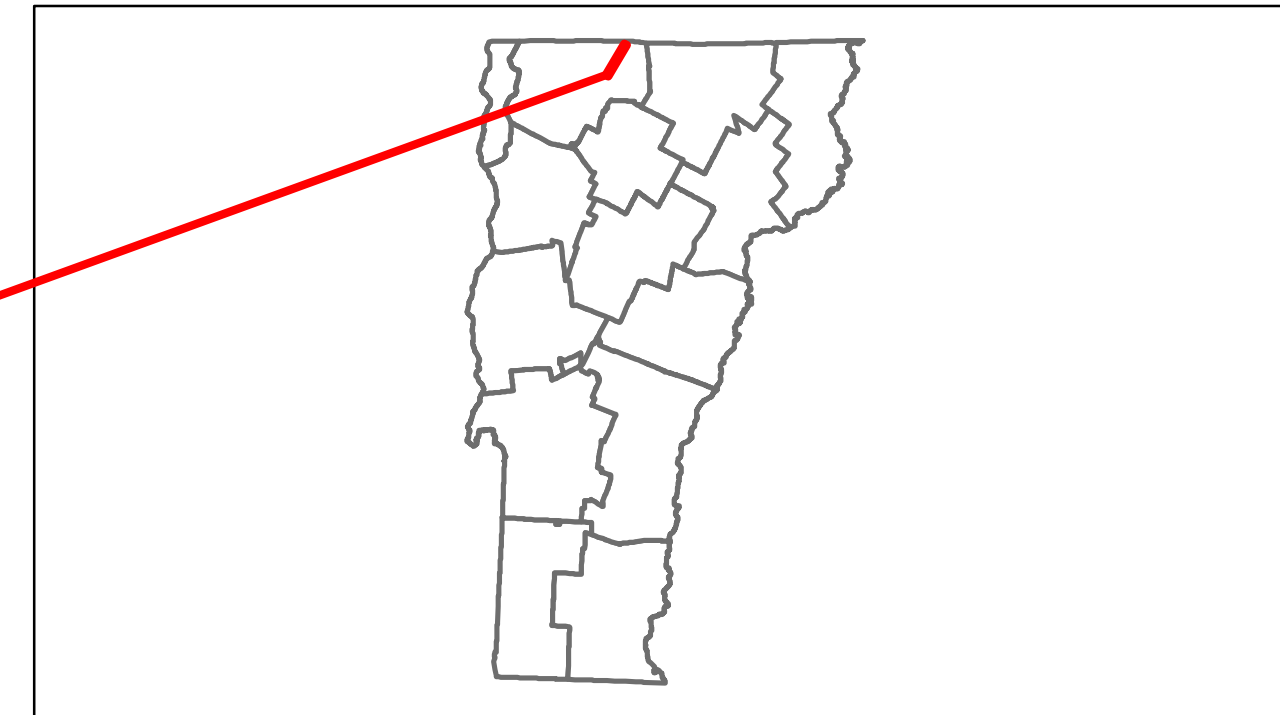

DESCRIPTION BLOCK










Culvert 23:
Culvert - 1930
Structure No. 300034002306021
Length: 10'
Under Clearance: 6.0'
Facility Carried: VT105
Bridge Type: RC BOX
Features Intersected: CATTLE PASS
Maintenance: State

Culvert 26B:
Culvert - 1967
Structure No. 300034026B06021
Length: 7'
Under Clearance: 7.0'
Facility Carried: VT105
Bridge Type: CGMPP
Features Intersected: BROOK
Maintenance: State

Bridge 27:
Stringer/multi-beam or girder - 1967
Structure No. 200034002706022
Length: 152'
Width: 30.0'
Facility Carried: VT 00105 ML
Bridge Type: WELDED GIRDER
Features Intersected: MISSISSQUOI RIVER
Surface: Bituminous
Maintenance/Ownership: State

Culvert 27A:
Culvert - 1967
Structure No. 300034027A06021
Length: 9'
Under Clearance: 9.0'
Facility Carried: VT 105
Bridge Type: CGMPP
Features Intersected: BROOK
Maintenance: State

Culvert 28:
Culvert - 1967
Structure No. 300034002806021
Length: 6'
Under Clearance: 6.0'
Facility Carried: VT 105
Bridge Type: ACCMPP
Features Intersected: BROOK
Maintenance: State

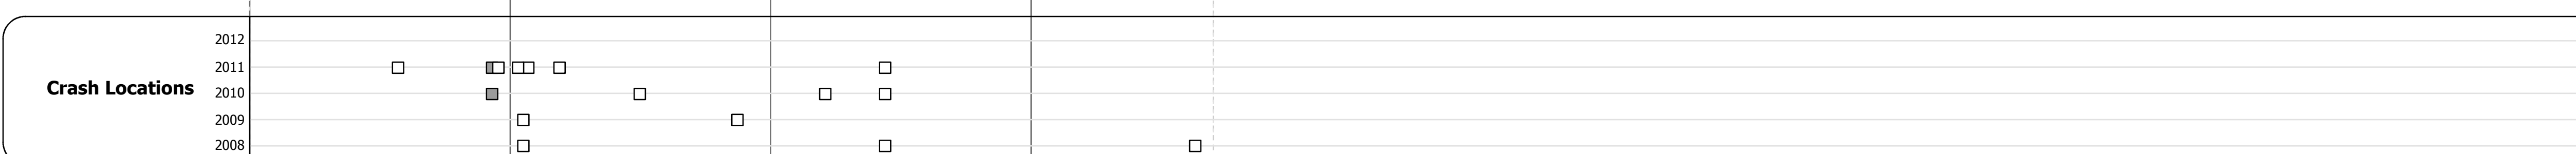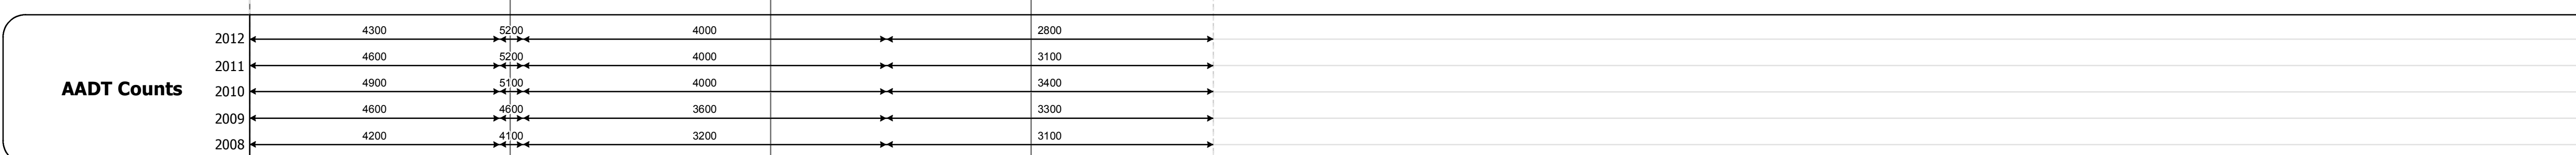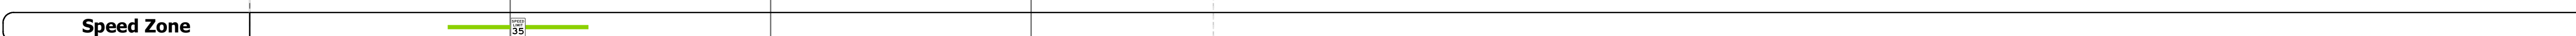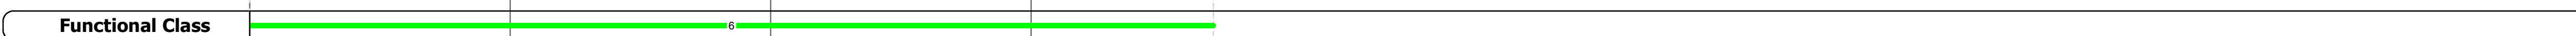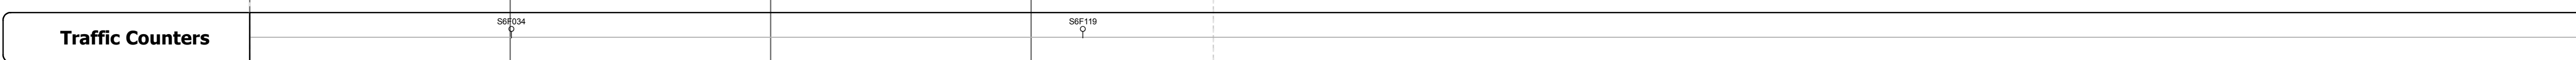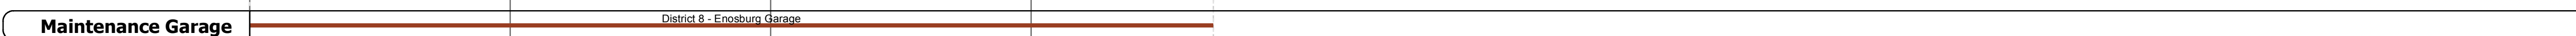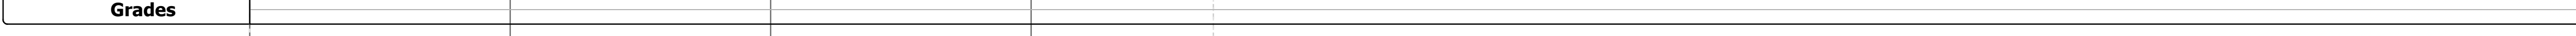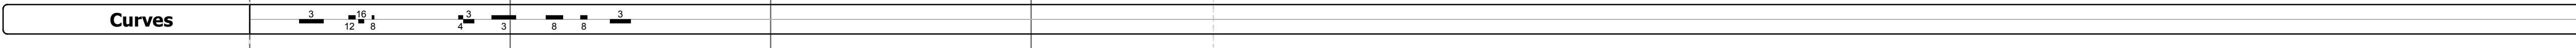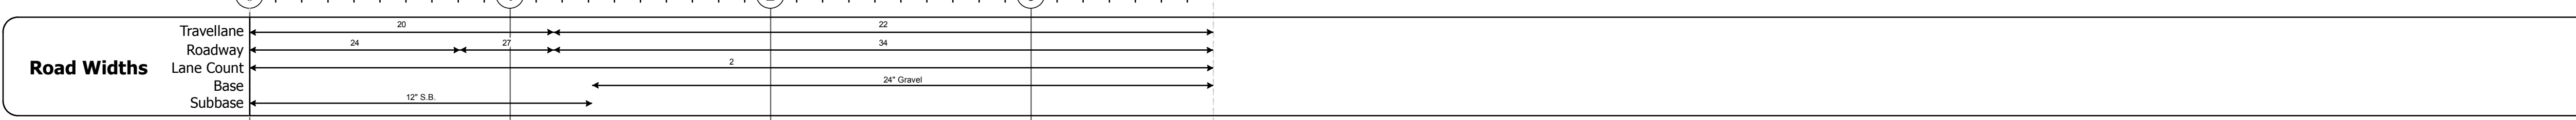

| Historic Projects | | Functional Class | | Curves | | Road Widths | | AADT | | Mileage by Functional Class By Sheet | | Mileage by Town By Sheet | | DISTRICT | TOWN | Date: 11/15/13 | ROUTE |
|------------------------------------|--|------------------|----|-------------|------|-------------|-------|----------------------------|-------|--------------------------------------|------------|--------------------------|-----------|------------|-------------------------------|----------------|-------|
| Retreatment | Bituminous Concrete | 1 | 7 | curve left | (ft) | count | 034-1 | 6 - Rural - Minor Arterial | 3.700 | BERKSHIRE - V105-0602 | 3.7 of 3.7 | 8 | BERKSHIRE | 1 of 1 | VT-105 | | |
| Resurface | Concrete | 2 | 8 | curve right | | | | | | | | | | 1 of 1 | ETE mileage: 22.035 to 25.735 | | |
| Unknown | Gravel | 3 | 9 | | | | | | | | | | | 0.0 to 3.7 | | | |
| Bituminous Mix | Surface Treated Gravel | 4 | 10 | | | | | | | | | | | | | | |
| Skimny Mix | Gravel | 5 | 11 | | | | | | | | | | | | | | |
| Cold Patch and Bituminous Concrete | Plant Mix | 6 | 12 | | | | | | | | | | | | | | |
| Bituminous Seal | Reclaimed Base and Bituminous Concrete | 7 | 13 | | | | | | | | | | | | | | |
| | Concrete | 8 | 14 | | | | | | | | | | | | | | |
| | | 9 | 15 | | | | | | | | | | | | | | |
| | | 10 | 16 | | | | | | | | | | | | | | |
| | | 11 | 17 | | | | | | | | | | | | | | |
| | | 12 | 18 | | | | | | | | | | | | | | |
| | | 13 | 19 | | | | | | | | | | | | | | |
| | | 14 | | | | | | | | | | | | | | | |
| | | 15 | | | | | | | | | | | | | | | |
