





Route Log Progress Chart

DRAFT

Please Note: Errors and Omissions May Exist.
Contact the VTrans Mapping Unit with questions or concerns.

DISTRICT	TOWN	ROUTE
9	CHARLESTON	VT-105

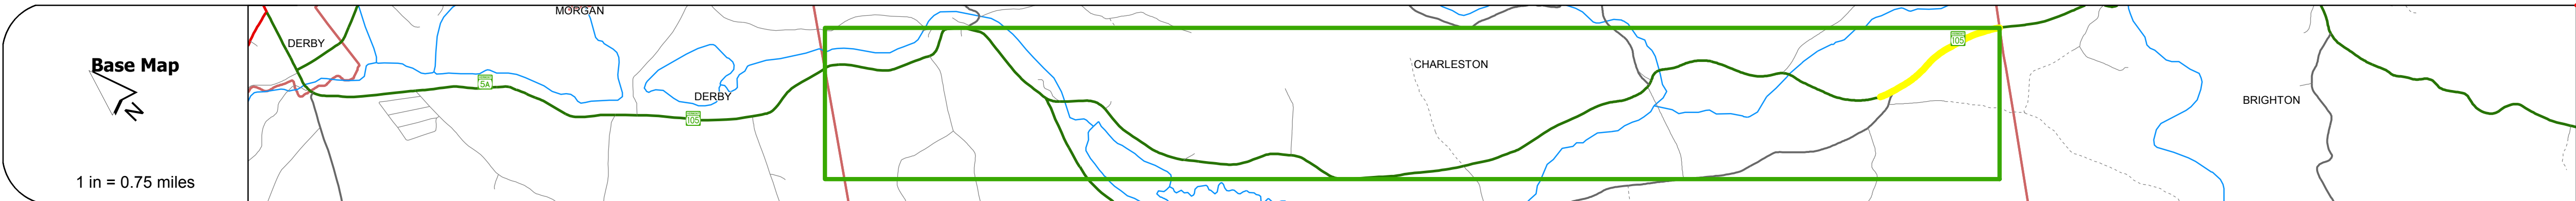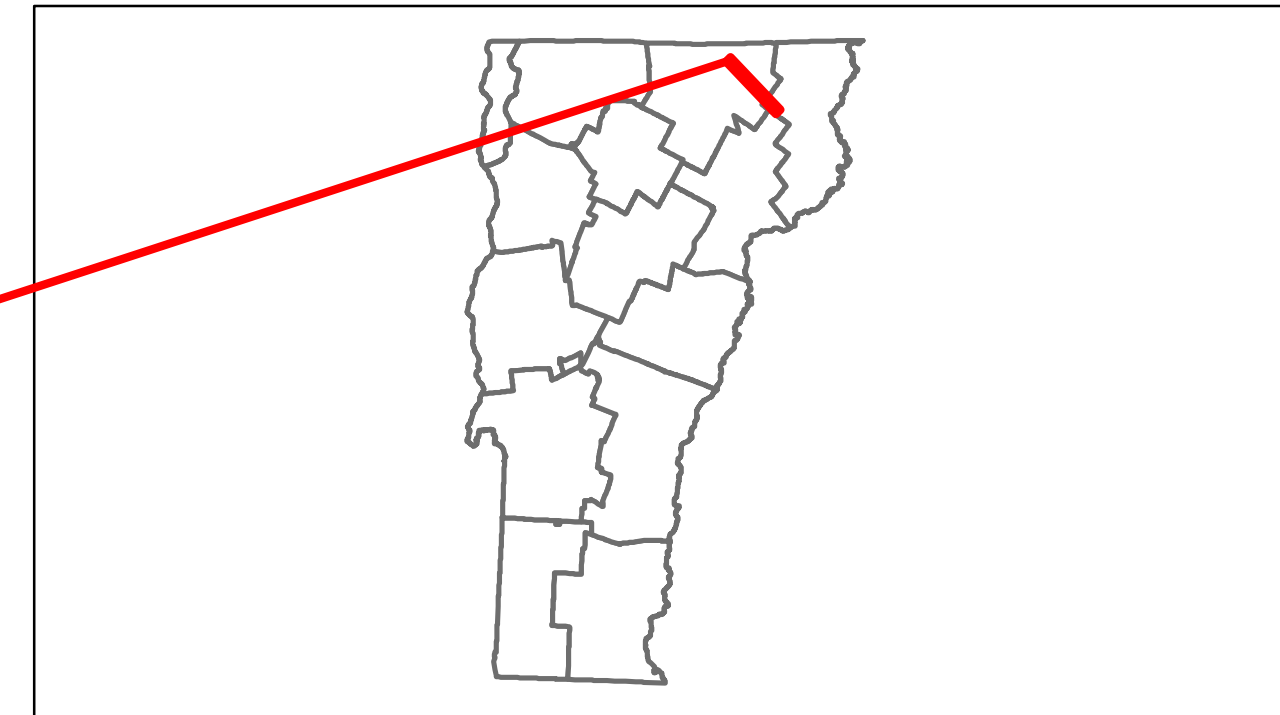

Road Widths	Travellane: 20'
	Roadway: 26'
	Lane Count: 2
	Base: 12"
	Subbase: 12"

Curves	
---------------	--

Grades	
---------------	--

Historic Projects	<p>1996: STP 97161/S</p> <p>1982: F 034-3/B/S</p> <p>1938: FAP 89-D</p>
--------------------------	---

Maintenance Garage	District 9 - Brighton Garage
---------------------------	------------------------------

Traffic Counters	
-------------------------	--

Functional Class	6
-------------------------	---

Speed Zone	
-------------------	--

AADT Counts	<p>2012: 1100 ← 1200</p> <p>2011: 1200 ← 1400</p> <p>2010: 1300 ← 1500</p> <p>2009: 1300 ← 1500</p> <p>2008: 1200 ← 1400</p>
--------------------	--

Crash Locations	<p>2012</p> <p>2011</p> <p>2010</p> <p>2009: <input type="checkbox"/></p> <p>2008</p>
------------------------	---

DESCRIPTION BLOCK

Historic Projects Retirement, Resurface, Unknown, Bituminous Mix, Skirny Mix, Bituminous Seal, Concrete, Gravel, Surface Treated Gravel, Plant Mix, Reclaimed Base and Bituminous Concrete	Functional Class 1-19, 6-16 Speed Zones 25, 30, 35, 40, 45, 50, 55, 60, 65	Curves curve left, curve right Grades grade up, grade down	Road Widths (ft) Traffic Counters (counter ID)	AADT (count) Crash Locations Fatal, Injury, Property Damage Only, Unknown Crash Type	Mileage by Functional Class By Sheet 034-3 6 - Rural - Minor Arterial 1.030 Total Mileage: 1.030 mi	Mileage by Town By Sheet CHARLESTON - V105-1004 1.03 of 10.03 Total Mileage: 1.03 mi	DISTRICT 9	TOWN CHARLESTON	Date: 11/15/13 2 of 2 TWN mileage: 9.0 to 10.03	ROUTE VT-105 ETE mileage: 62.637 to 72.667
--	---	---	---	---	---	--	----------------------	---------------------------	--	---