





Route Log Progress Chart

DRAFT

Please Note: Errors and Omissions May Exist.
Contact the VTrans Mapping Unit with questions or concerns.

DISTRICT	TOWN	ROUTE
9	BRIGHTON	VT-111

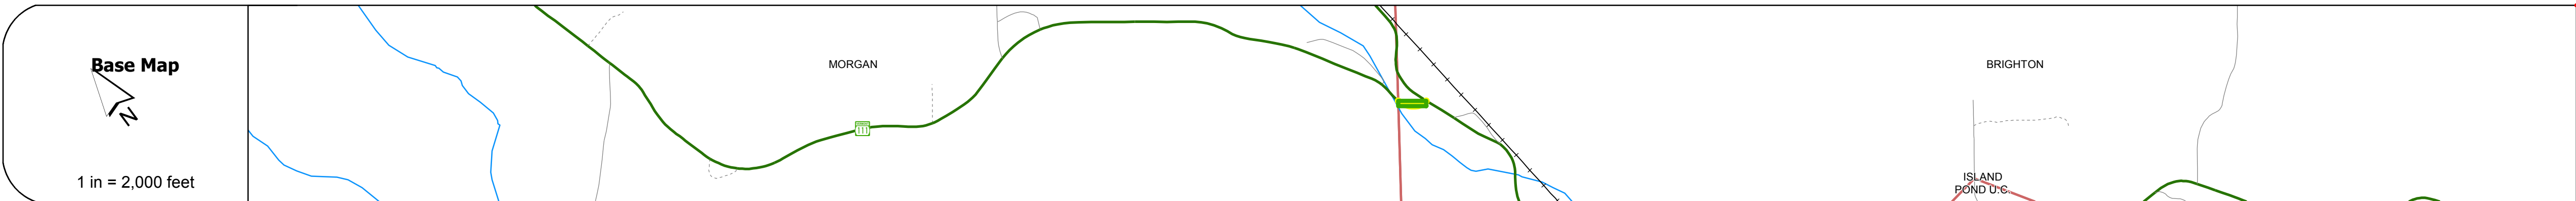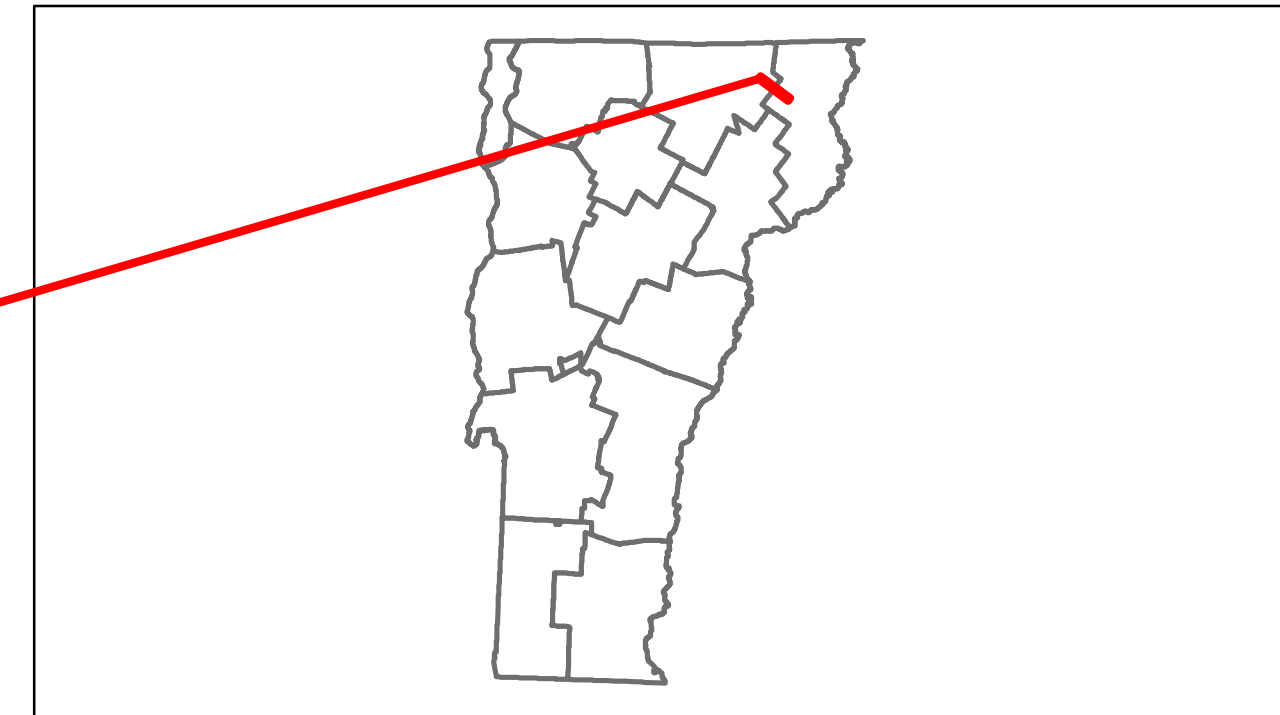

DESCRIPTION BLOCK
<p>Bridge 12: Slab - 1980 Structure No. 200316001205042 Length: 31' Width: 33.0' Facility Carried: VT 00111 ML Bridge Type: CONCRETE SLAB Features Intersected: PHERRINS RIVER Surface: Bituminous Maintenance/Ownership: State</p>

Road Widths	Travellane: 30 Roadway: 30 Lane Count: 2 Base: 12 PM Subbase: 6" Gravel
--------------------	---

Curves	12
---------------	----

Grades	
---------------	--

Historic Projects	
--------------------------	--

Maintenance Garage	
---------------------------	--

Traffic Counters	
-------------------------	--

Functional Class	7
-------------------------	---

Speed Zone	
-------------------	--

AADT Counts	2012: 1000 2011: 1000 2010: 1000 2009: 890 2008: 770
--------------------	--

Crash Locations	2012 2011 2010 2009 2008
------------------------	--------------------------------------

Historic Projects Retreatment, Resurface, Unknown, Bituminous Mix, Skippy Mix, Bituminous Seal, Bituminous Concrete, Surface Treated Gravel, Plant Mix, Reclaimed Base and Bituminous Concrete, Concrete	Functional Class 1-19, 6-16 Speed Zones 25, 30, 35, 40, 45, 50, 55, 60, 65	Curves curve left, curve right Grades grade up, grade down	Road Widths (ft) Traffic Counters (counter ID)	AADT (count) Crash Locations Fatal, Injury, Property Damage Only, Unknown Crash Type	Mileage by Functional Class By Sheet 0316 7 - Rural - Major collector 0.137 Total Mileage: 0.137 mi	Mileage by Town By Sheet BRIGHTON - v111-0504 0.137 of 0.137 Total Mileage: 0.137 mi	DISTRICT 9	TOWN BRIGHTON	Date: 11/15/13 1 of 1 TWN mileage: 0.0 to 0.137	ROUTE VT-111 ETE mileage: 15.0 to 15.137
--	---	---	---	---	---	--	----------------------	-------------------------	--	--