














Route Log Progress Chart

DRAFT

Please Note: Errors and Omissions May Exist.
Contact the VTrans Mapping Unit with questions or concerns.

DISTRICT	TOWN	ROUTE
9	MORGAN	VT-111

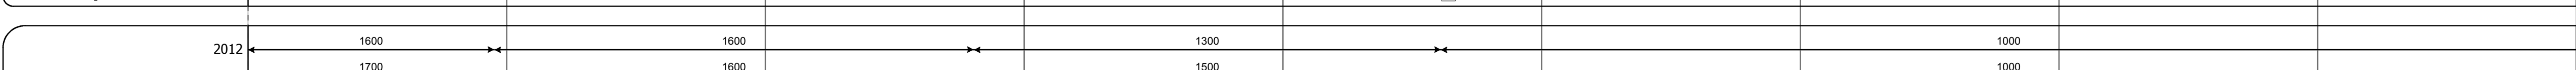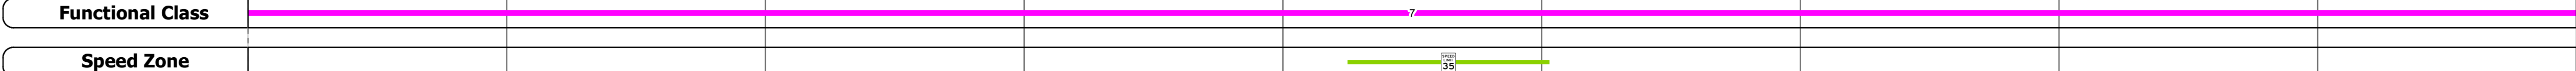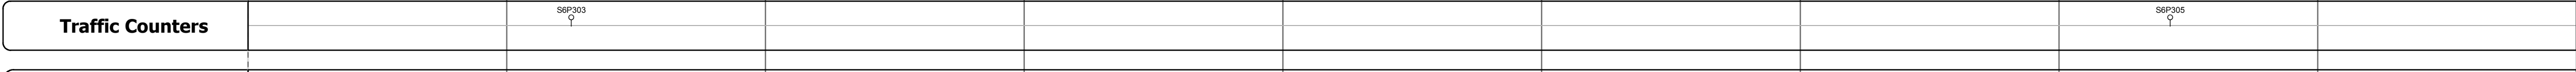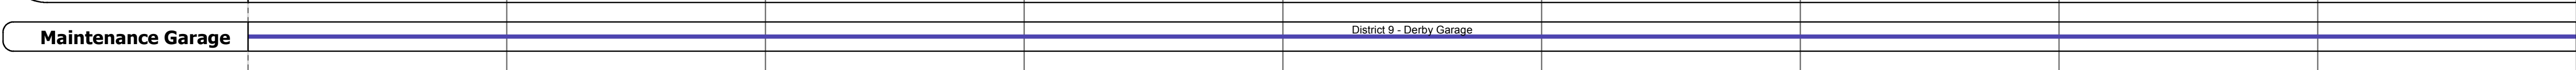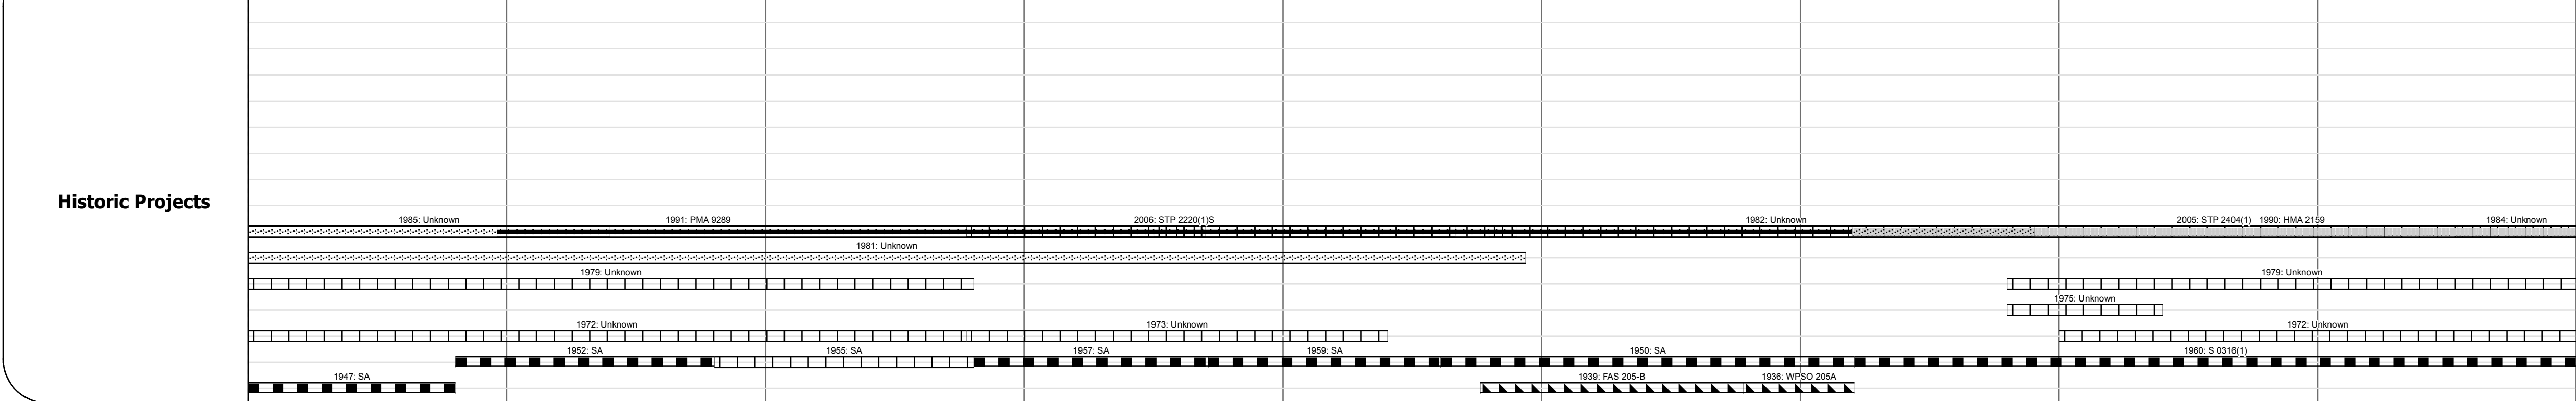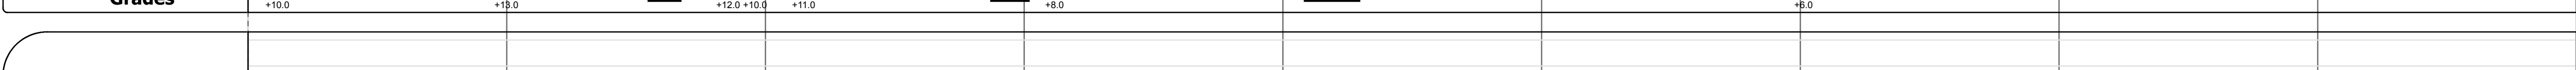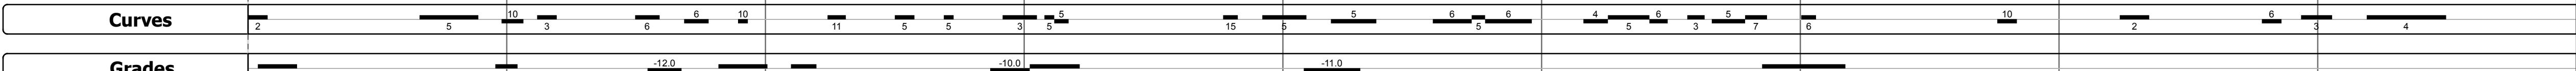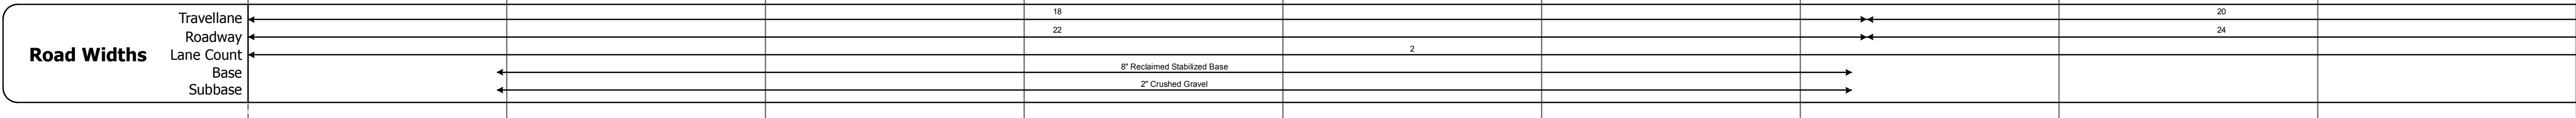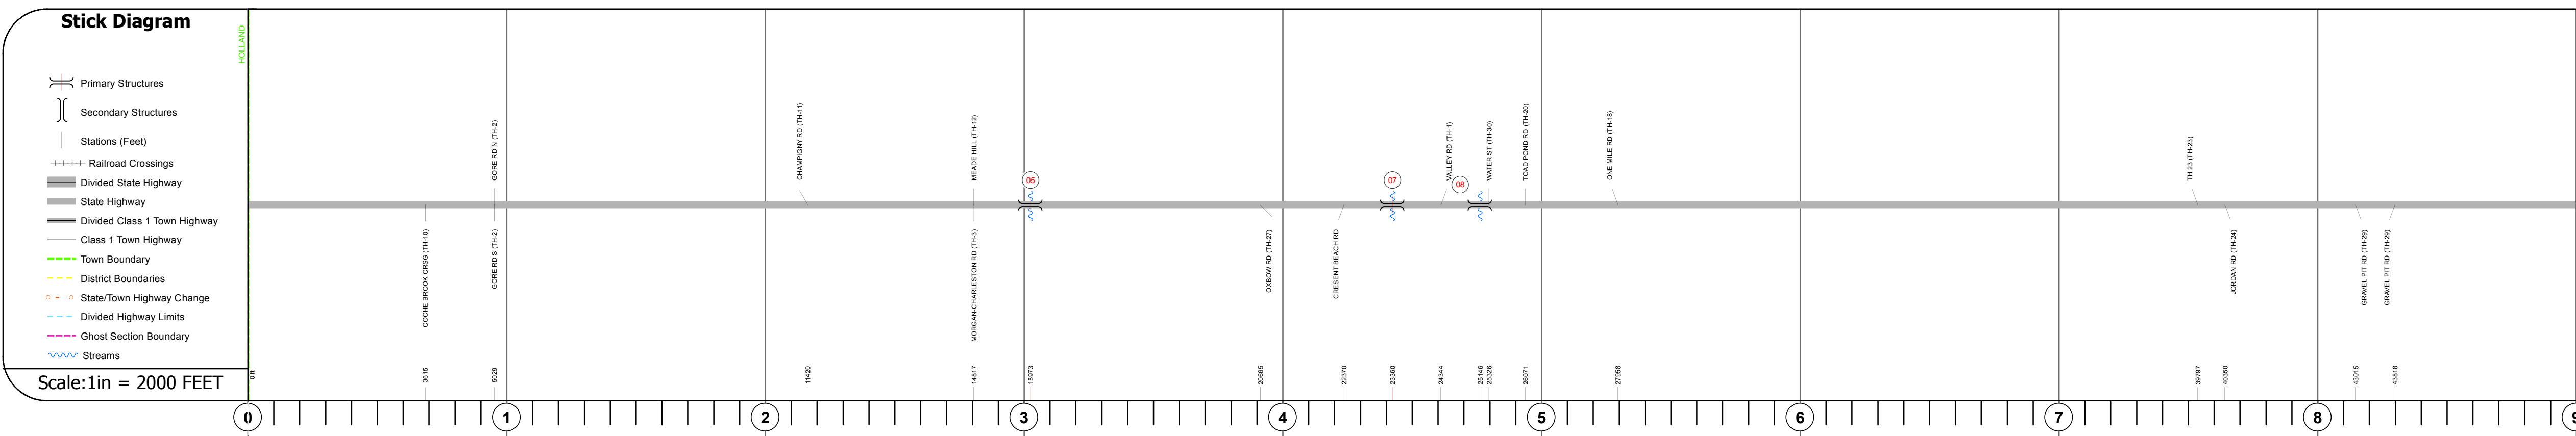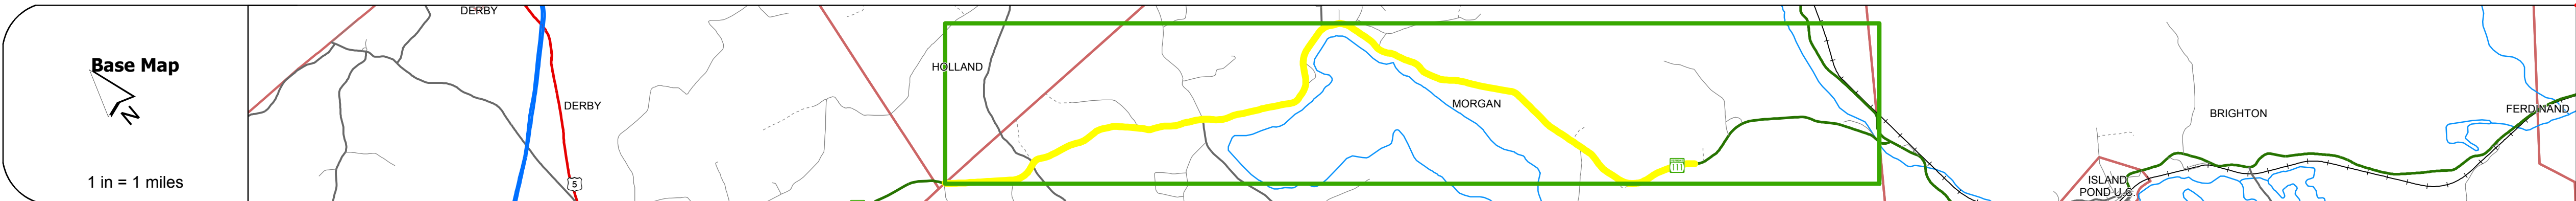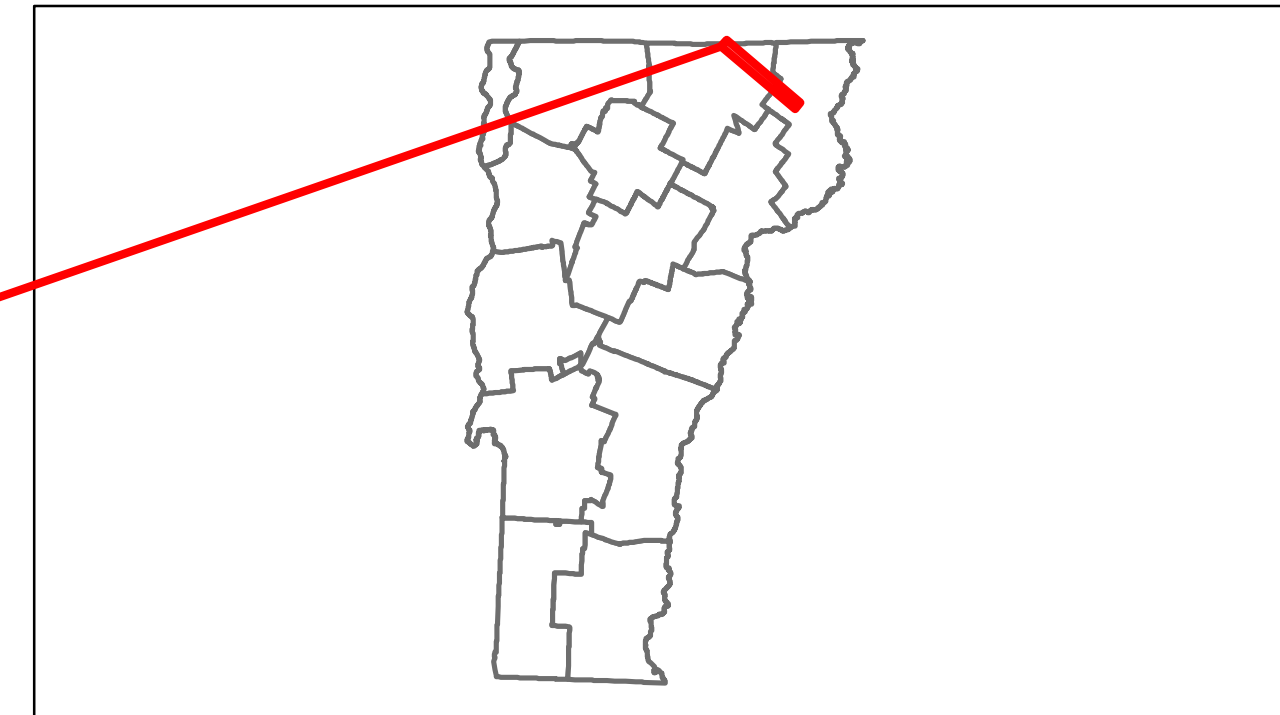

Year	0-1	1-2	2-3	3-4	4-5	5-6	6-7	7-8	8-9	9-10
2012	1600	1700	1600	1600	1300	1000	1000	1000	1000	1000
2011	1700	1700	1600	1600	1500	1000	1000	1000	1000	1000
2010	1700	1700	1600	1600	1600	1000	1000	1000	1000	1000
2009	1600	1700	1500	1500	1500	890	890	890	890	890
2008	1400	1700	1300	1300	1300	770	770	770	770	770

Year	0-1	1-2	2-3	3-4	4-5	5-6	6-7	7-8	8-9	9-10
2012										
2011										
2010										
2009										
2008										

DESCRIPTION BLOCK

Bridge 5:
Slab - 1951
Structure No. 300316000510141
Length: 15'
Width: 29.7'
Under Clearance: 8.0'
Facility Carried: VT 111
Bridge Type: CONCRETE SLAB
Features Intersected: BROOK
Surface: Bituminous
Maintenance: State

Culvert 7:
Culvert - 1919
Structure No. 300316000710141
Length: 14'
Under Clearance: 3.5'
Facility Carried: VT 111
Bridge Type: TWIN ACCGMPA
Features Intersected: SEYMOUR LAKE INLET
Maintenance: State

Bridge 8:
Tee Beam - 1928
Structure No. 200316000810142
Length: 34'
Width: 27.9'
Facility Carried: VT 00111 ML
Bridge Type: CONCRETE T-BEAM
Features Intersected: SUCKER BROOK
Surface: Bituminous
Maintenance/Ownership: State

Historic Projects Retreatment, Resurface, Unknown, Bituminous Mix, Skiny Mix, Bituminous Seal, Bituminous Concrete, Surface Treated Gravel, Plant Mix, Reclaimed Base and Bituminous Concrete, Concrete	Functional Class 1-19 Speed Zones 25, 30, 35, 40, 45, 50, 55, 60, 65	Curves curve left, curve right Grades grade up, grade down	Road Widths (ft) Traffic Counters (counter ID)	AADT (count) Crash Locations Fatal, Injury, Property Damage Only, Unknown Crash Type	Mileage by Functional Class By Sheet 0316 7 - Rural - Major collector 9.000 Total Mileage: 9.000 mi	Mileage by Town By Sheet MORGAN - v111-1014 9.0 of 11.087 Total Mileage: 9.0 mi	DISTRICT 9	TOWN MORGAN	Date: 11/15/13 1 of 2 TWN mileage: 0.0 to 9.0	ROUTE VT-111 ETE mileage: 3.913 to 15.0
---	---	---	---	---	---	---	----------------------	-----------------------	---	--