





Route Log Progress Chart

DRAFT

Please Note: Errors and Omissions May Exist.
Contact the VTrans Mapping Unit with questions or concerns.

DISTRICT	TOWN	ROUTE
9	MORGAN	VT-111

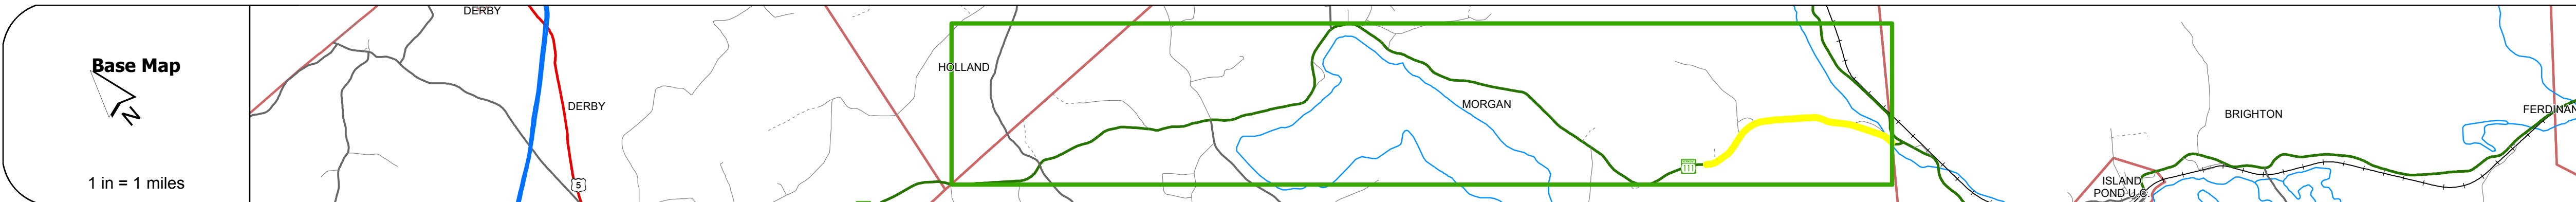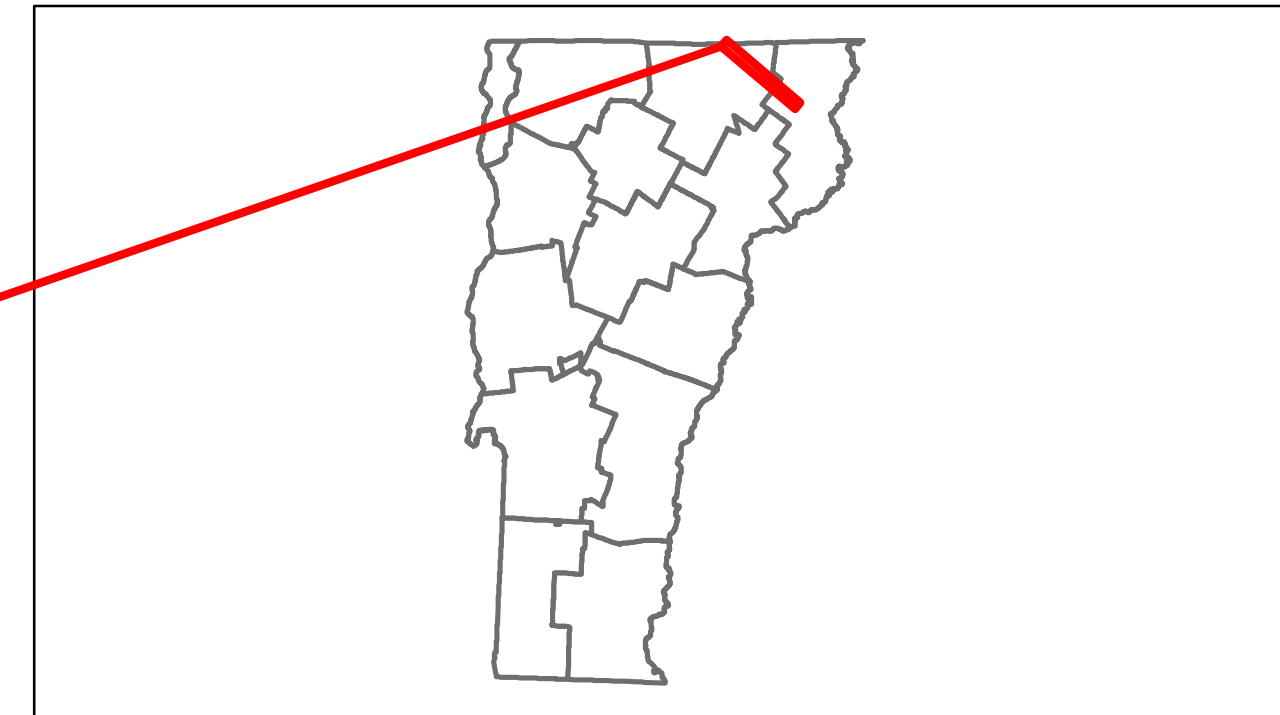

Road Widths	Travellane	Roadway	Lane Count	Base	Subbase
	20	24	2	30	30

Curves	5	5	4	5	30'

Grades				

Historic Projects	1990 HMA 2159	1979 Unknown	1980 TGS 0316(2)	1972 Unknown	1990 S 0316(1)	1996 SA

Maintenance Garage	District 9 - Derby Garage

Traffic Counters	SEPVYU

Functional Class	7

Speed Zone	

ADT Counts	2012	1000
	2011	1000
	2010	1000
	2009	890
	2008	770

Crash Locations	2012	
	2011	
	2010	
	2009	
	2008	

DESCRIPTION BLOCK

Historic Projects	Functional Class	Curves	Road Widths	ADT	Mileage by Functional Class By Sheet	Mileage by Town By Sheet	DISTRICT	TOWN	Date: 11/15/13	ROUTE
<ul style="list-style-type: none"> Retreatment Resurface Unknown Bituminous Mix Skinny Mix Bituminous Seal Gravel Surface Treated Gravel Plant Mix Reclaimed Base and Bituminous Concrete 	<ul style="list-style-type: none"> 1 2 6 7 8 11 12 14 16 17 19 	<ul style="list-style-type: none"> curve left curve right 	<ul style="list-style-type: none"> ft 	<ul style="list-style-type: none"> count 	0316 7 - Rural - Major collector 2.087	MORGAN - V111-1014 2.087 of 11.087	9	MORGAN	2 of 2 TWN mileage: 9.0 to 11.087	VT-111 ETE mileage: 3.913 to 15.0
Total Mileage: 2.087 mi						Total Mileage: 2.087 mi				