













Route Log Progress Chart

DRAFT

Please Note: Errors and Omissions May Exist.
Contact the VTrans Mapping Unit with questions or concerns.

DISTRICT	TOWN	ROUTE
9	CANAAN	VT-114

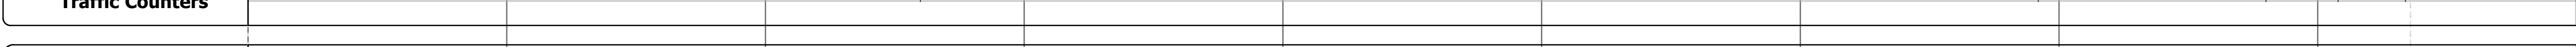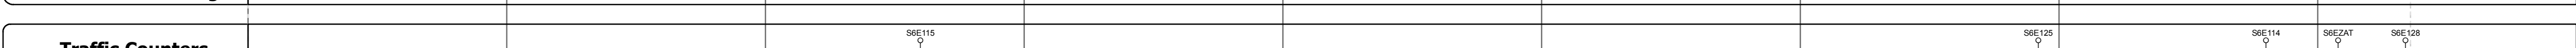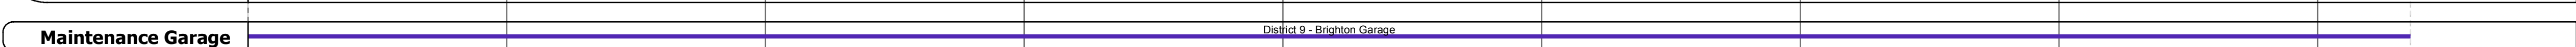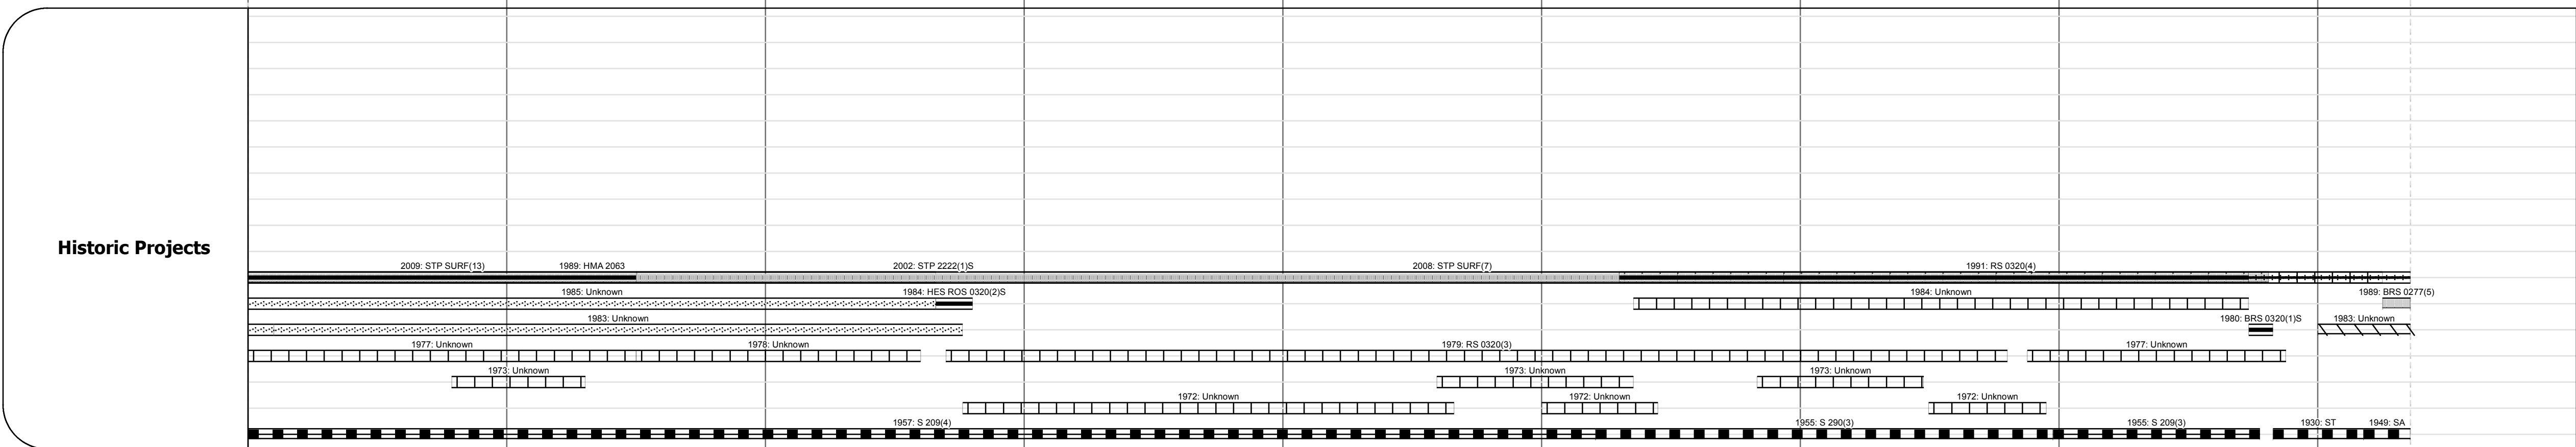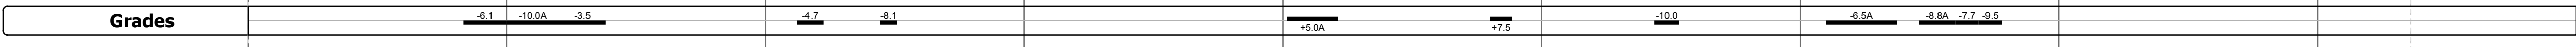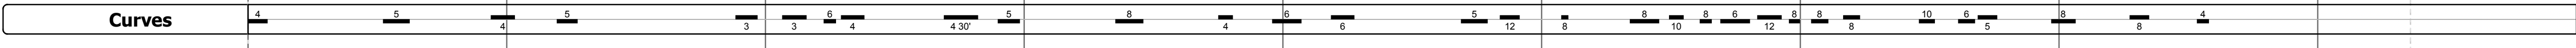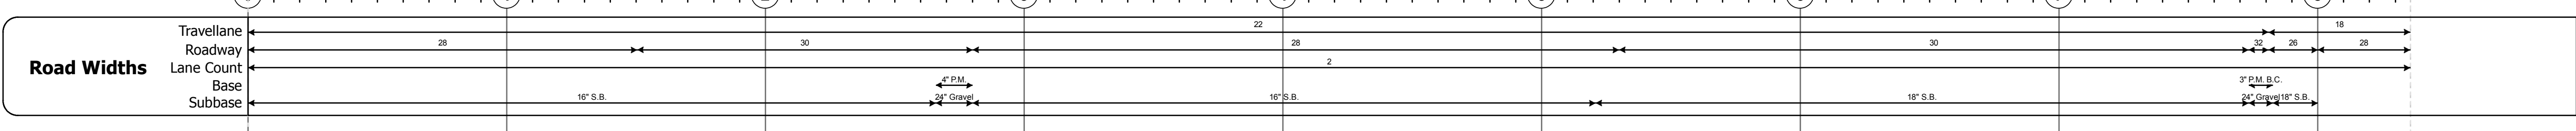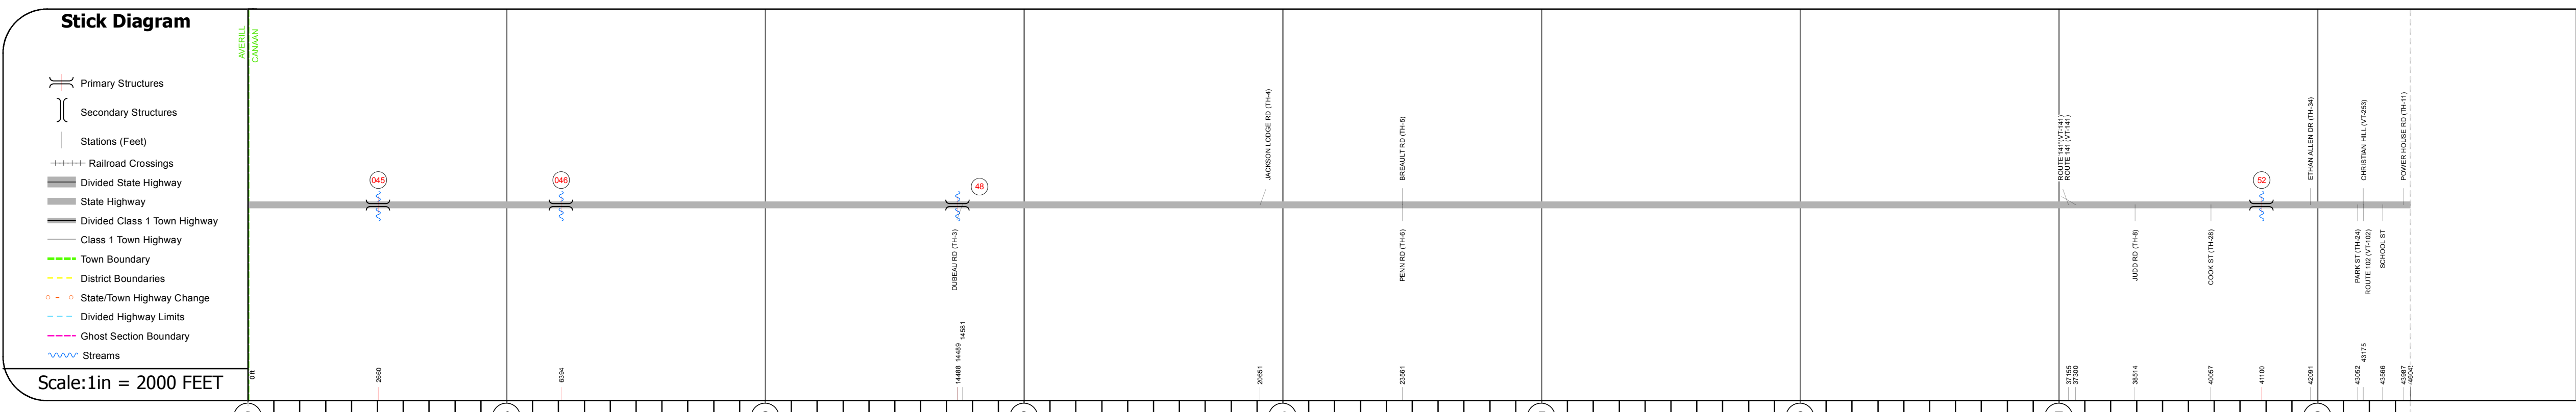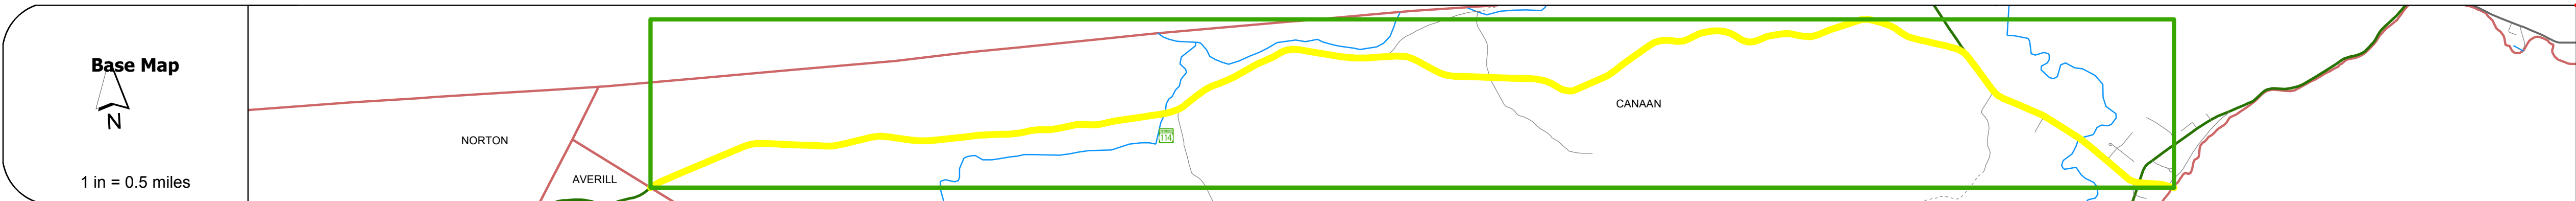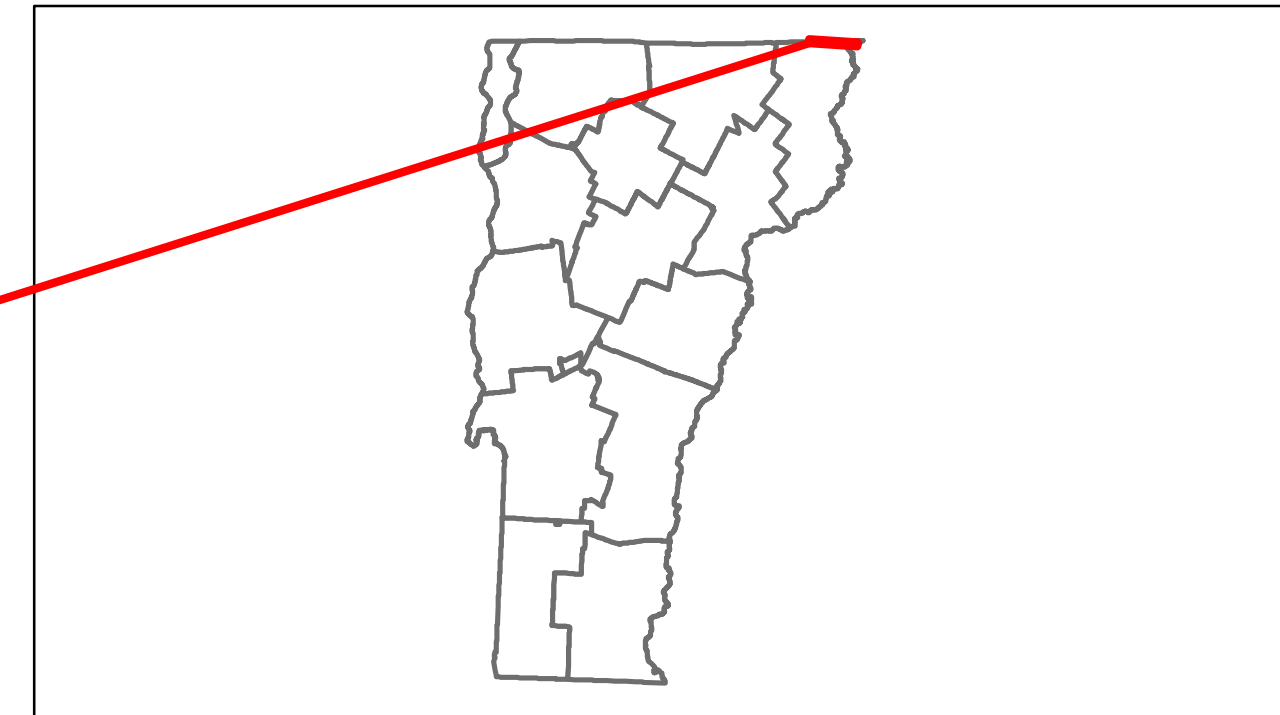

Year	0-1	1-2	2-3	3-4	4-5	5-6	6-7	7-8	8-9
2012									
2011									
2010									
2009									
2008									

Year	0-1	1-2	2-3	3-4	4-5	5-6	6-7	7-8	8-9
2012									
2011									
2010									
2009									
2008									

DESCRIPTION BLOCK
<p>Culvert 45: Culvert - 1957 Structure No. 300320004505061 Length: 13' Under Clearance: 8.0' Facility Carried: VT114 Bridge Type: CGMPPA Features Intersected: BROOK Maintenance: State</p> <p>Culvert 46: Culvert - 1957 Structure No. 300320004605061 Length: 6' Under Clearance: 6.0' Facility Carried: VT114 Bridge Type: A.C.C.G.M.P Features Intersected: BROOK Maintenance: State</p> <p>Bridge 48: Stringer/multi-beam or girder - 1984 Structure No. 200320004805062 Length: 58' Width: 32.8' Facility Carried: VT 00114 ML Bridge Type: ROLLED BEAM Features Intersected: LEACH CREEK Surface: Bituminous Maintenance/Ownership: State</p> <p>Bridge 52: Stringer/multi-beam or girder - 1980 Structure No. 200320005205062 Length: 50' Width: 33.4' Facility Carried: VT 00114 ML Bridge Type: WELDED PLATE GIRDER Features Intersected: LEACH CREEK Surface: Bituminous Maintenance/Ownership: State</p>

Historic Projects	Functional Class	Curves	Road Widths	AAADT	Mileage by Functional Class By Sheet	Mileage by Town By Sheet	DISTRICT	TOWN	Date: 11/15/13	ROUTE
<ul style="list-style-type: none"> Retreatment Resurface Unknown Bituminous Mix Skinny Mix Bituminous Seal Gravel Surface Treated Gravel Plant Mix Reclaimed Base and Bituminous Concrete Concrete 	<ul style="list-style-type: none"> 1 2 6 7 8 11 12 14 16 17 19 	<ul style="list-style-type: none"> curve left curve right 	<ul style="list-style-type: none"> (ft) 	<ul style="list-style-type: none"> (count) 	0320 7 - Rural - Major collector 8.358	CANAAN - V114-0506 8.358 of 8.358	9	CANAAN	1 of 1 TWN mileage: 0.0 to 8.358	VT-114 ETE mileage: 42.628 to 50.986
Total Mileage: 8.358 mi						Total Mileage: 8.358 mi				