














# Route Log Progress Chart

**DRAFT**

Please Note: Errors and Omissions May Exist.  
Contact the VTrans Mapping Unit with questions or concerns.

DISTRICT	TOWN	ROUTE
9	MORGAN	VT-114

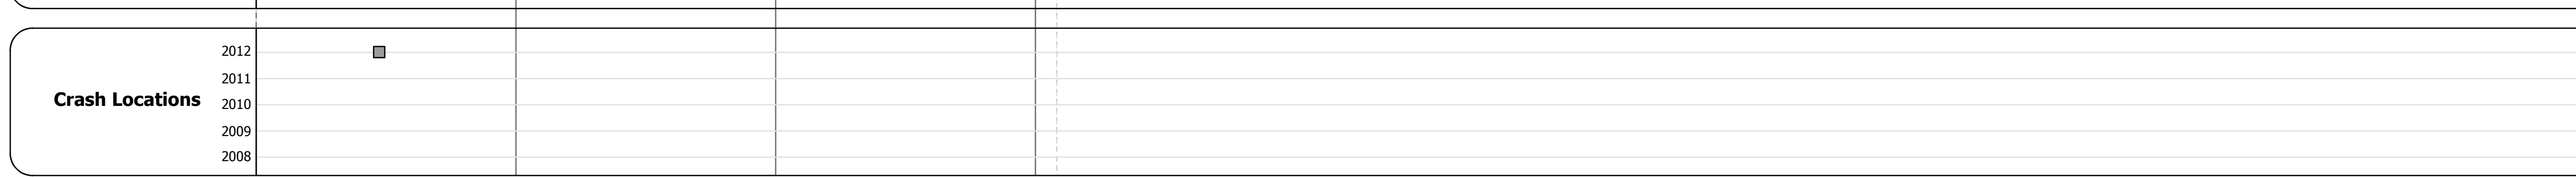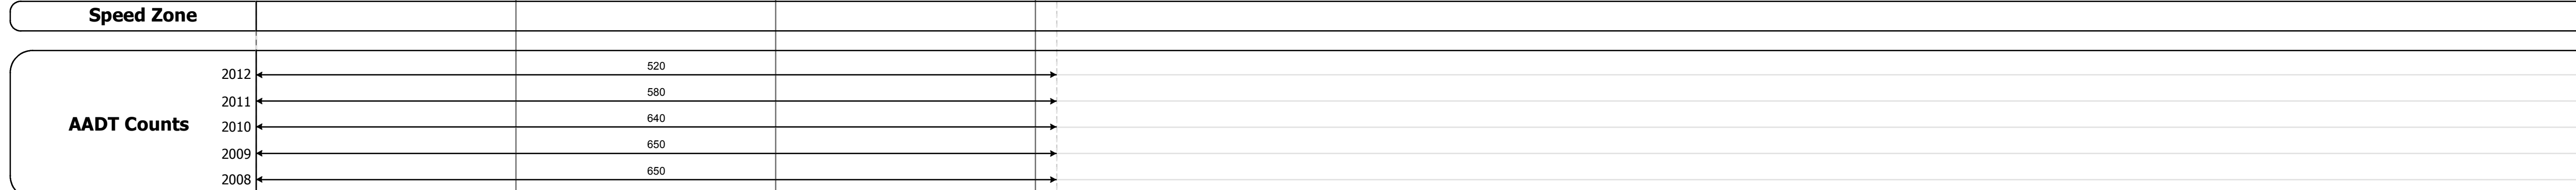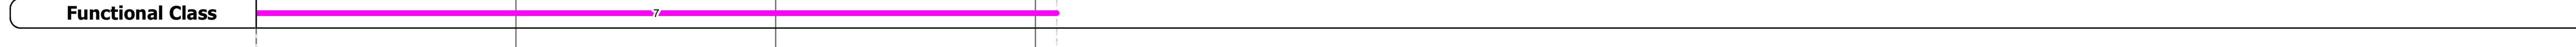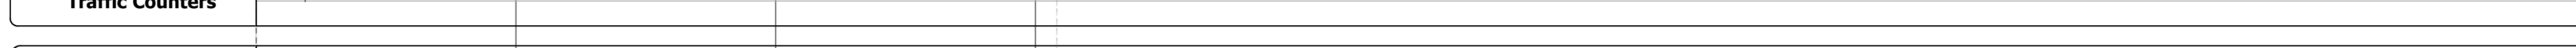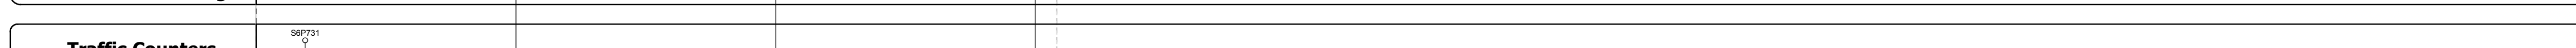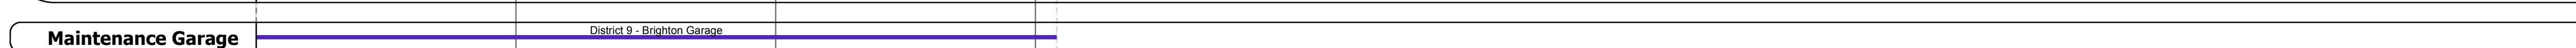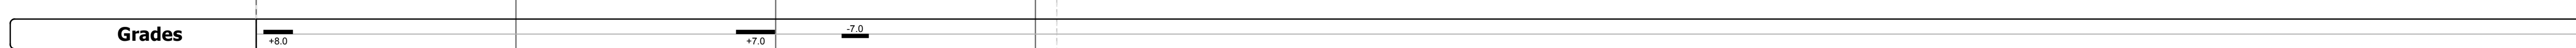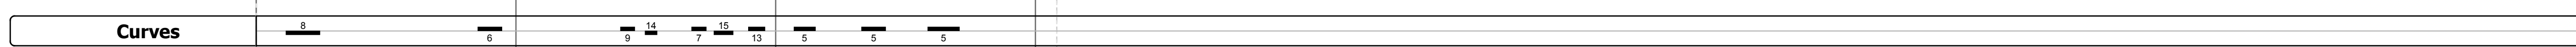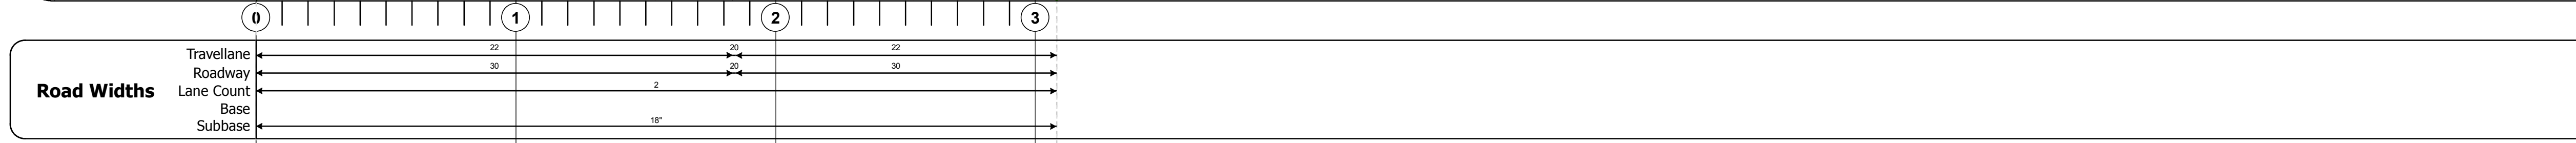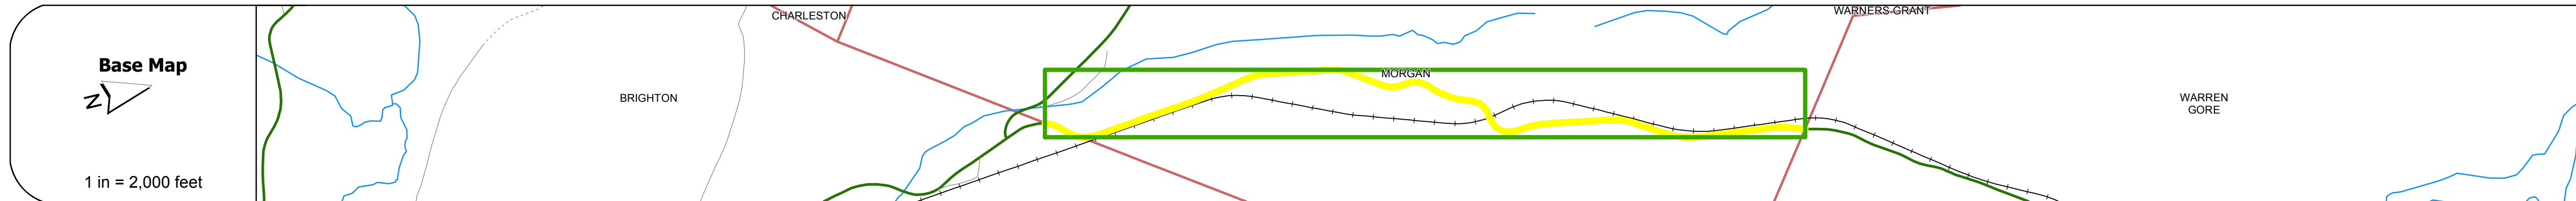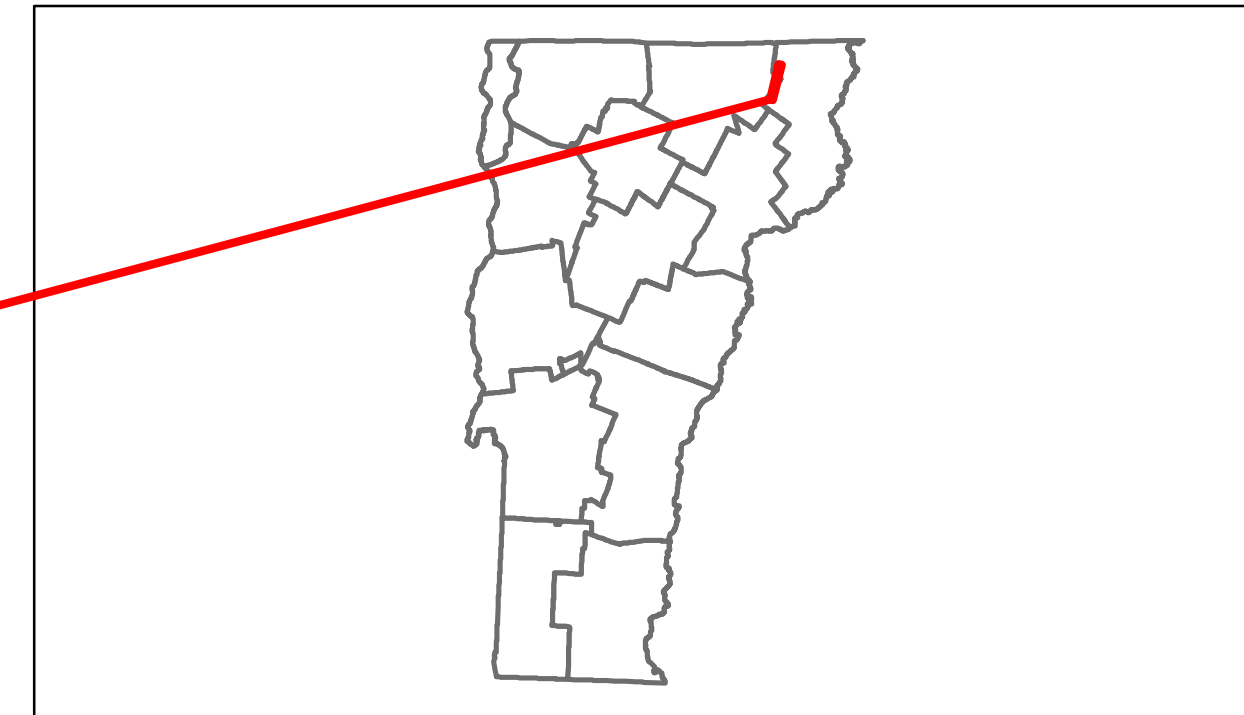

DESCRIPTION BLOCK
<p><b>Culvert 30:</b> Culvert - 1950 Structure No. 300321003010141 Length: 6' Under Clearance: 6.0' Facility Carried: VT114 Bridge Type: ACCGMP Features Intersected: SWAMP DRAINAGE Maintenance: State</p> <p><b>Bridge 31:</b> Stringer/multi-beam or girder - 1916 Structure No. 200321003110142 Length: 32' Height: 0.0' Facility Carried: RAILROAD Bridge Type: CONC ENCASED STL BM Features Intersected: ST. L + A RR OVER VT 114</p> <p><b>Culvert 33:</b> Culvert - 1950 Structure No. 300321003310141 Length: 6' Under Clearance: 6.0' Facility Carried: VT114 Bridge Type: ACCGMP Features Intersected: BROOK Maintenance: State</p> <p><b>Culvert 35:</b> Culvert - 1972 Structure No. 300321003510141 Length: 12' Under Clearance: 8.0' Facility Carried: VT114 Bridge Type: CGMPPA Features Intersected: SUCKER BROOK Maintenance: State</p>

Historic Projects	Functional Class	Curves	Road Widths	AADT	Mileage by Functional Class By Sheet	Mileage by Town By Sheet	DISTRICT	TOWN	Date: 11/15/13	ROUTE
<ul style="list-style-type: none"> <li>Retreatment</li> <li>Resurface</li> <li>Unknown</li> <li>Bituminous Mix</li> <li>Skimny Mix</li> <li>Bituminous Seal</li> <li>Gravel</li> <li>Surface Treated Gravel</li> <li>Plant Mix</li> <li>Reclaimed Base and Bituminous Concrete</li> <li>Concrete</li> </ul>	<ul style="list-style-type: none"> <li>1</li> <li>2</li> <li>6</li> <li>7</li> <li>8</li> <li>11</li> <li>12</li> <li>14</li> <li>17</li> <li>19</li> </ul>	<ul style="list-style-type: none"> <li>curve left</li> <li>curve right</li> </ul>	<ul style="list-style-type: none"> <li>(ft)</li> </ul>	<ul style="list-style-type: none"> <li>(count)</li> </ul>	0321 7 - Rural - Major collector 3.082	MORGAN - V114-1014 3.082 of 3.082	9	MORGAN	1 of 1 TWN mileage: 0.0 to 3.082	VT-114 ETE mileage: 23.899 to 26.981
Total Mileage: 3.082 mi						Total Mileage: 3.082 mi				