





Route Log Progress Chart

DRAFT

Please Note: Errors and Omissions May Exist.
Contact the VTrans Mapping Unit with questions or concerns.

DISTRICT	TOWN	ROUTE
5	RICHMOND	VT-117

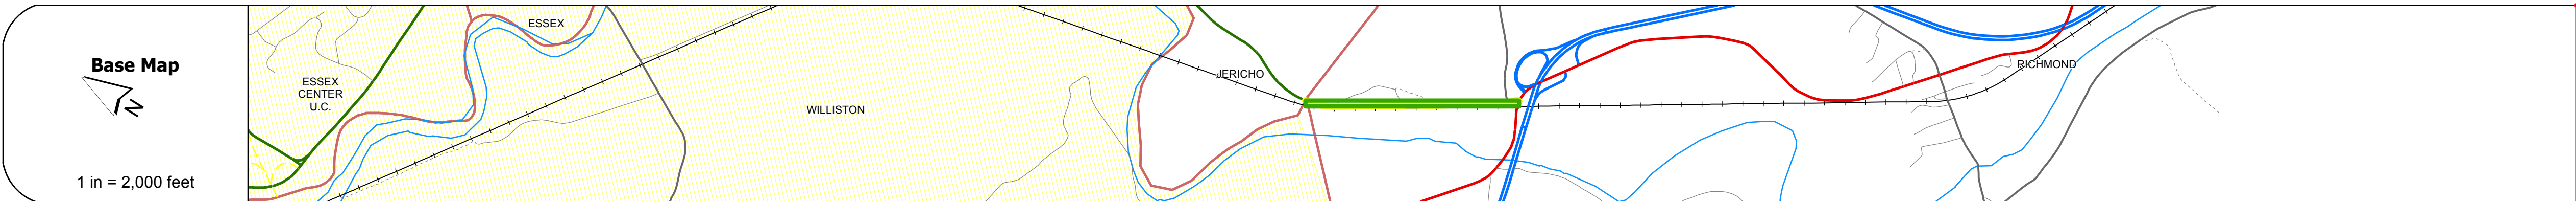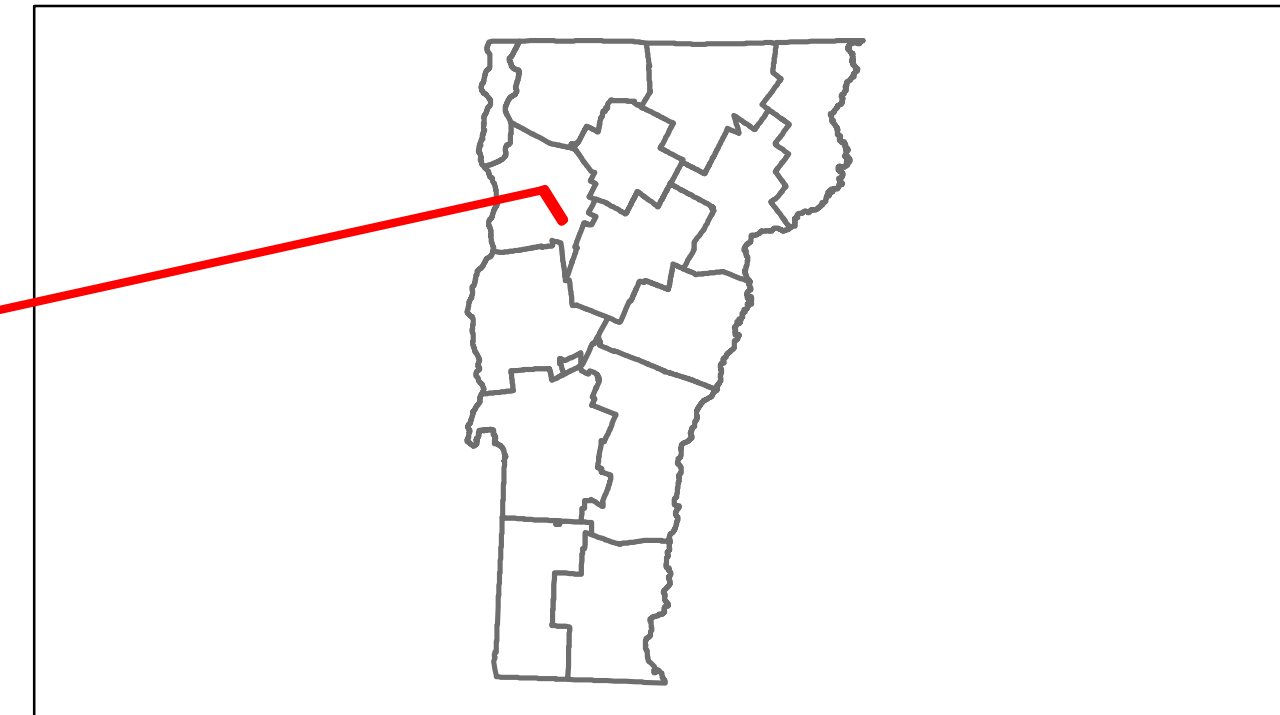

DESCRIPTION BLOCK

Culvert 11:
Culvert - 1957
Structure No. 300224001104111
Length: 9'
Under Clearance: 8.0'
Facility Carried: VT117
Bridge Type: CGMPPA
Features Intersected: DRAINAGE + RAILROAD
Maintenance: State

Road Widths	Travellane: 20
	Roadway: 24
	Lane Count: 2
	Base
	Subbase

Curves	
---------------	--

Grades	
---------------	--

Historic Projects	<p>1995: STP 0472(1)S</p> <p>1985: RS 0234(3)</p> <p>1975: Unknown</p> <p>1972: Unknown</p> <p>1967: S 30(3) 0: Unknown</p>
--------------------------	---

Maintenance Garage	District 5 - Colchester Garage
---------------------------	--------------------------------

Traffic Counters	
-------------------------	--

Functional Class	6
-------------------------	---

Speed Zone	45
-------------------	----

AADT Counts	2012: 5200
	2011: 4900
	2010: 4500
	2009: 4700
	2008: 4800

Crash Locations	<p>2012: [] [] []</p> <p>2011: [] [] []</p> <p>2010: [] [] []</p> <p>2009: [] [] []</p> <p>2008: [] [] []</p>
------------------------	--

Historic Projects Retreatment, Resurface, Unknown, Bituminous Mix, Skippy Mix, Bituminous Seal, Bituminous Concrete, Surface Treated Gravel, Plant Mix, Reclaimed Base and Bituminous Concrete, Concrete	Functional Class 1, 2, 3, 4, 5, 6, 7, 8, 9, 10, 11, 12, 13, 14, 15, 16, 17, 18, 19	Curves curve left, curve right	Road Widths (ft)	AADT (count)	Mileage by Functional Class By Sheet 035-1 6 - Rural - Minor Arterial 0.748	Mileage by Town By Sheet RICHMOND - v117-0411 0.748 of 0.748	DISTRICT 5	TOWN RICHMOND	Date: 11/15/13	ROUTE VT-117 ETE mileage: 7.324 to 8.072
Crash Locations Fatal, Injury, Property Damage Only, Unknown Crash Type						Total Mileage: 0.748 mi		1 of 1 TWN mileage: 0.0 to 0.748		