














Route Log Progress Chart

DRAFT

Please Note: Errors and Omissions May Exist.
Contact the VTrans Mapping Unit with questions or concerns.

DISTRICT	TOWN	ROUTE
8	BERKSHIRE	VT-118

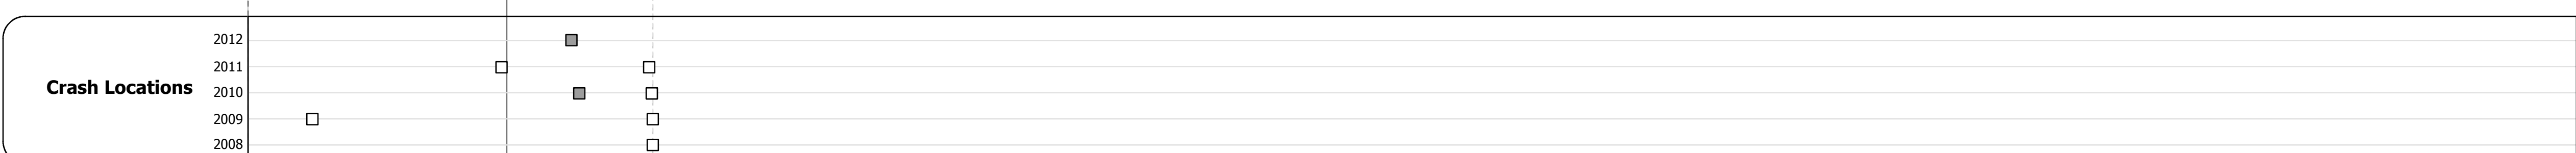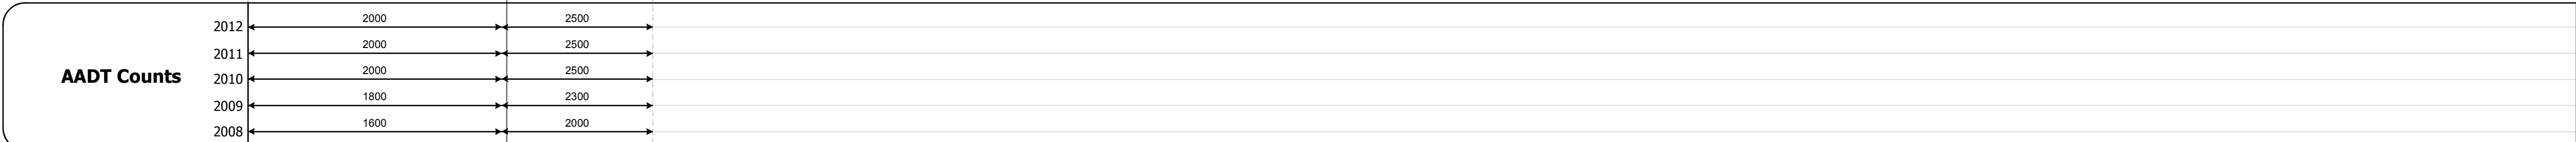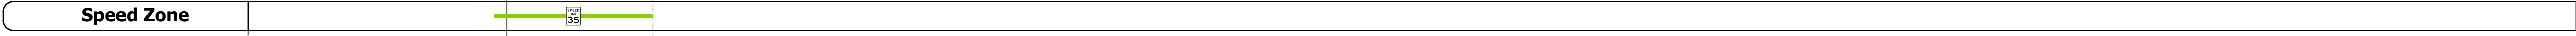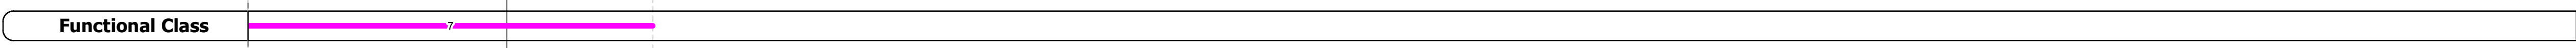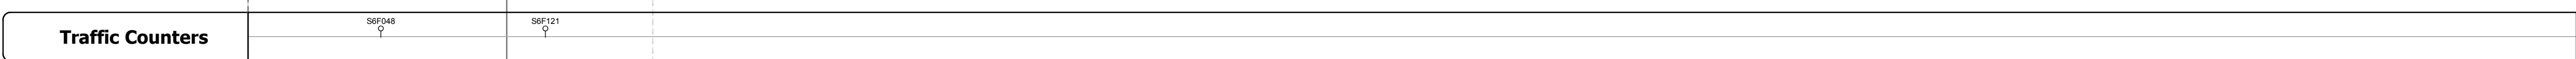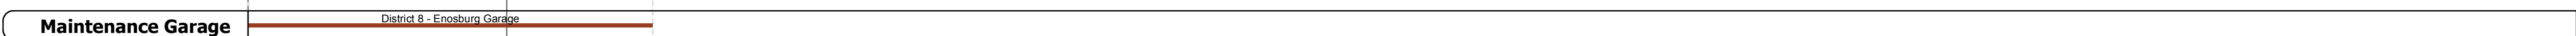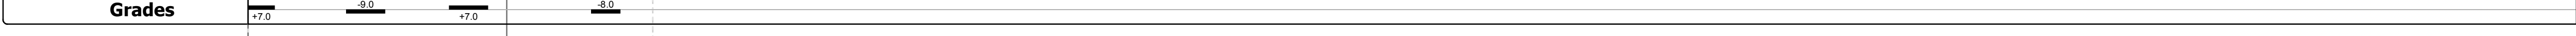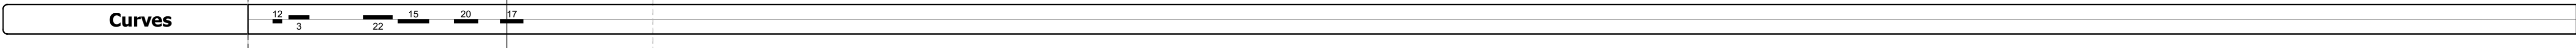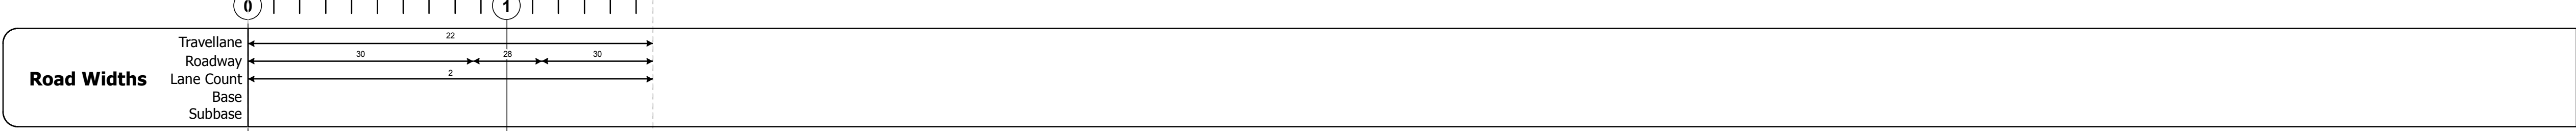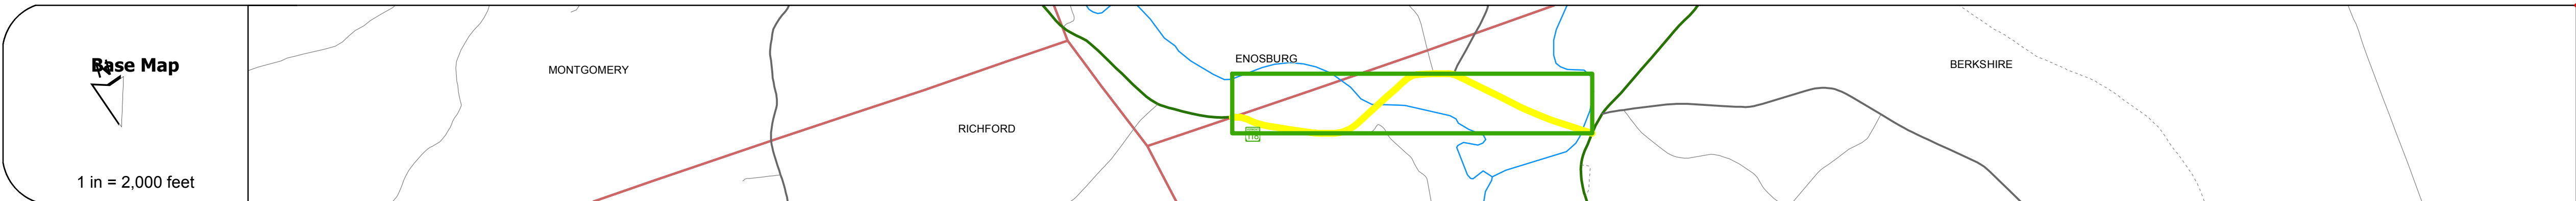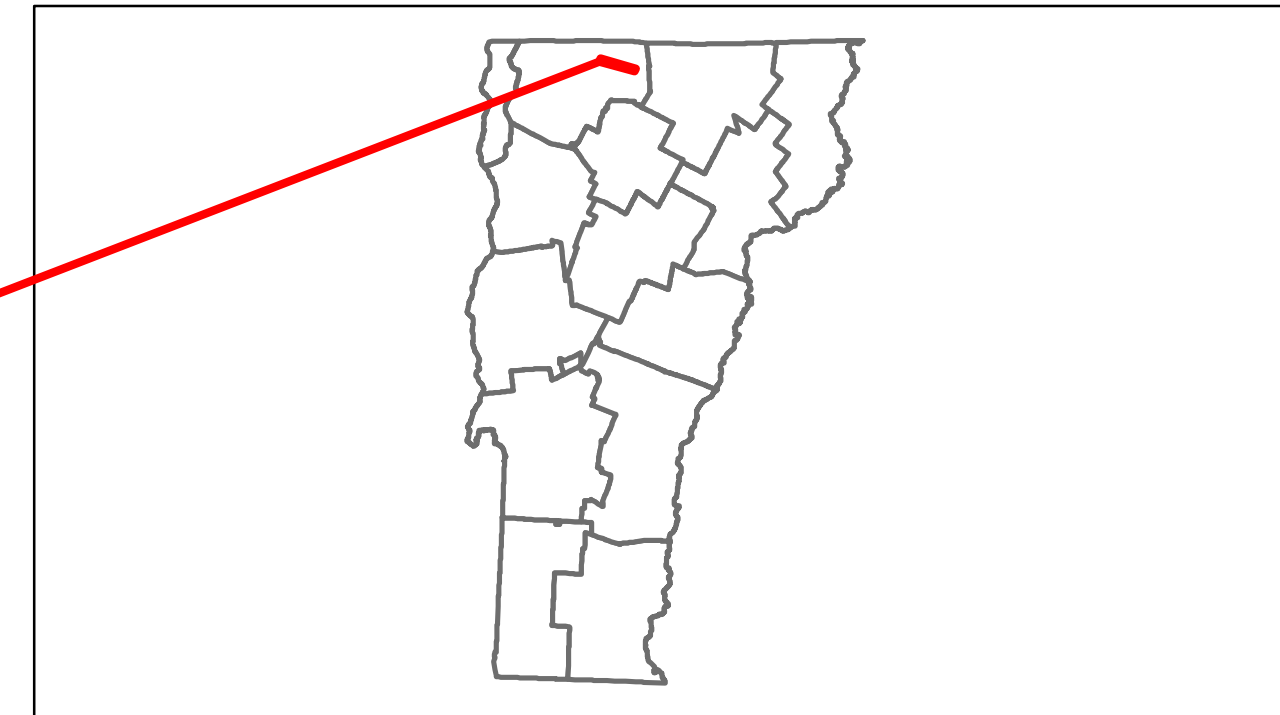

DESCRIPTION BLOCK
<p>Bridge 26: Stringer/multi-beam or girder - 2005 Structure No. 200283002606022 Length: 149' Width: 30.5' Facility Carried: VT 00118 ML Bridge Type: WELDED PLATE GIRDER Features Intersected: TROUT RIVER Surface: Bituminous Maintenance/Ownership: State</p> <p>Culvert 28: Culvert - 1971 Structure No. 300283002806021 Length: 19' Under Clearance: 3.0' Facility Carried: VT 118 Bridge Type: (3) ACCGMP Features Intersected: RELIEF STRUCTURE Maintenance: State</p> <p>Culvert 29: Culvert - 2005 Structure No. 300283002906021 Length: 10' Under Clearance: 5.0' Facility Carried: VT 118 Bridge Type: PRECAST SEG. BOX Features Intersected: BROOK Surface: Bituminous Maintenance: State</p> <p>Bridge 30: Stringer/multi-beam or girder - 1952 Structure No. 200283003006022 Length: 305' Width: 30.0' Facility Carried: VT 00118 ML Bridge Type: 3 SP CONT ROLLED BM Features Intersected: MISSISSQUOI RIVER Surface: Bituminous Maintenance/Ownership: State</p>

Historic Projects	Functional Class	Curves	Road Widths	AADT	Mileage by Functional Class By Sheet	Mileage by Town By Sheet	DISTRICT	TOWN	Date: 11/15/13	ROUTE
<ul style="list-style-type: none"> Retreatment Resurface Unknown Bituminous Mix Skinny Mix Bituminous Seal Concrete Gravel Surface Treated Gravel Plant Mix Reclaimed Base and Bituminous Concrete 	<ul style="list-style-type: none"> 1 2 6 7 8 11 12 14 16 17 19 	<ul style="list-style-type: none"> curve left curve right 	<ul style="list-style-type: none"> feet 	<ul style="list-style-type: none"> count 	0283 7 - Rural - Major collector 1.565	BERKSHIRE - V118-0602 1.565 of 1.565	8	BERKSHIRE	1 of 1 TWN mileage: 0.0 to 1.565	VT-118 ETE mileage: 20.234 to 21.799
Total Mileage: 1.565 mi						Total Mileage: 1.565 mi				