












Route Log Progress Chart

DRAFT

Please Note: Errors and Omissions May Exist.
Contact the VTrans Mapping Unit with questions or concerns.

| | | |
|----------|-----------|--------|
| DISTRICT | TOWN | ROUTE |
| 7 | SHEFFIELD | VT-122 |

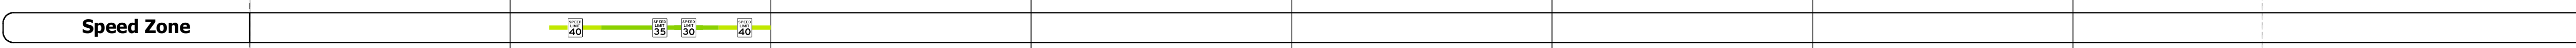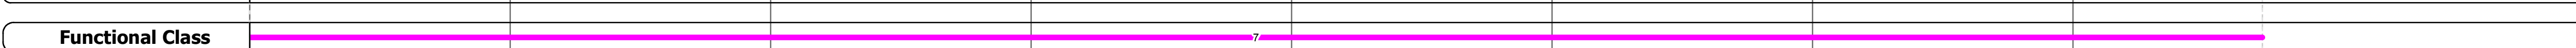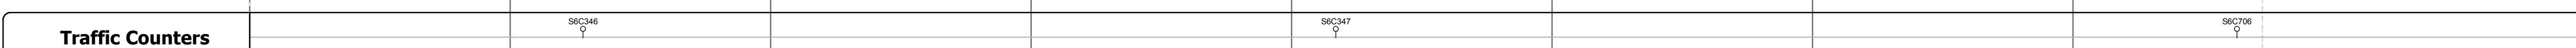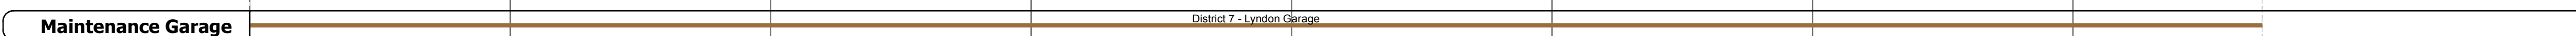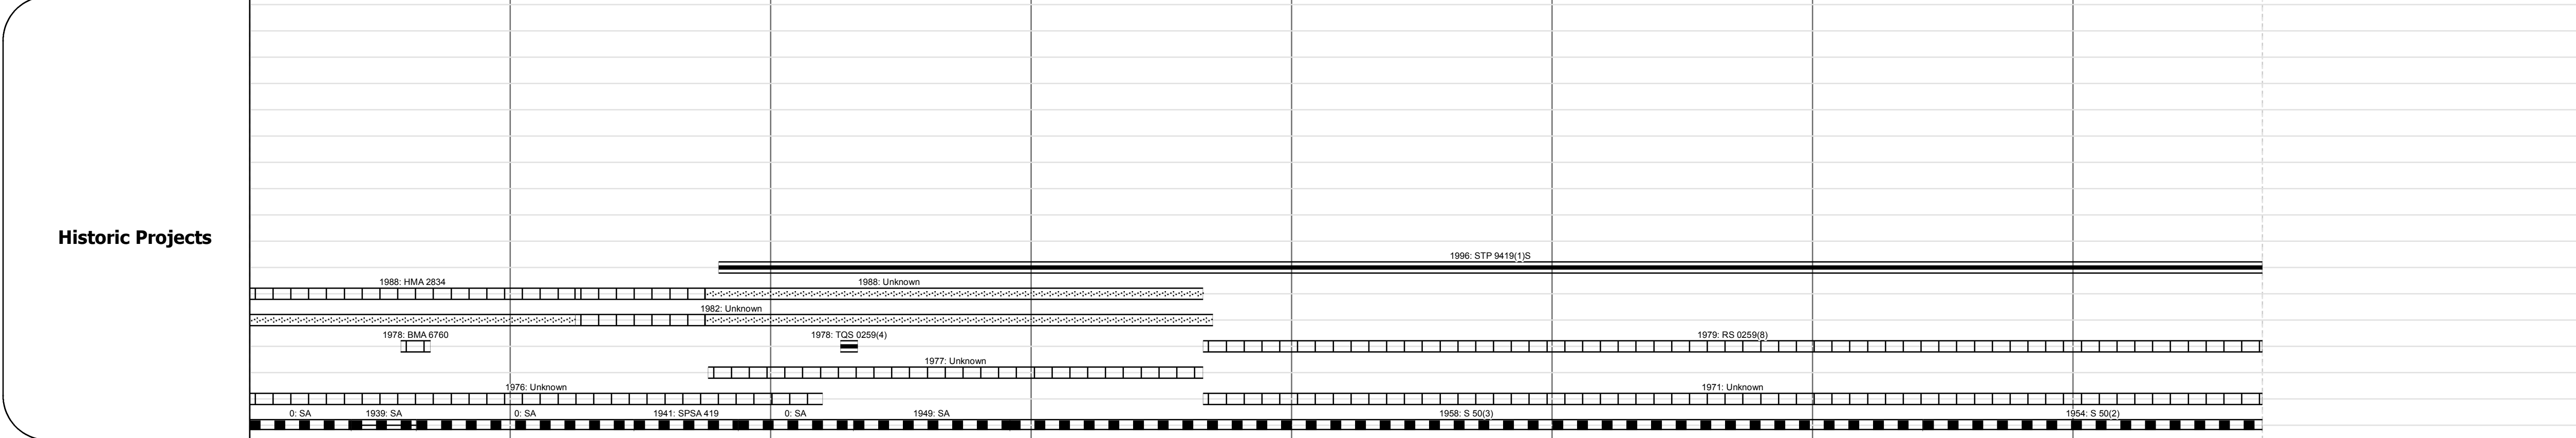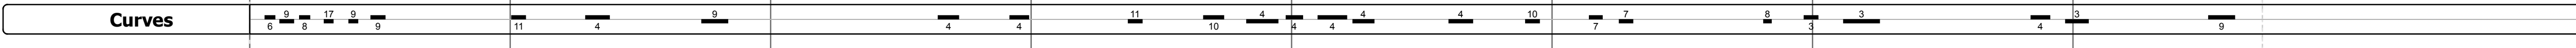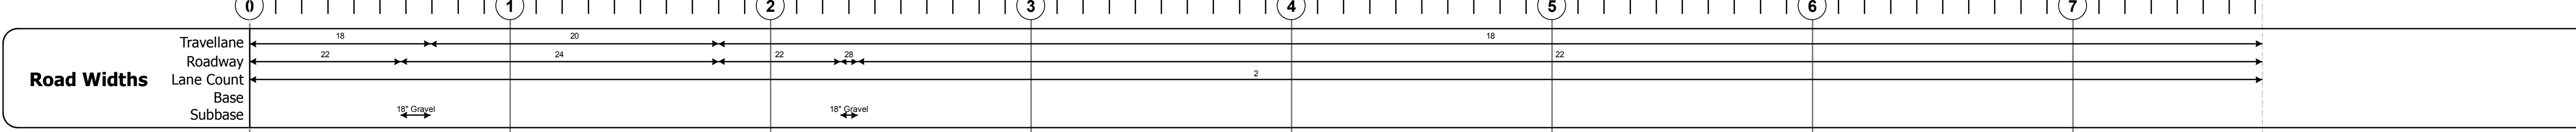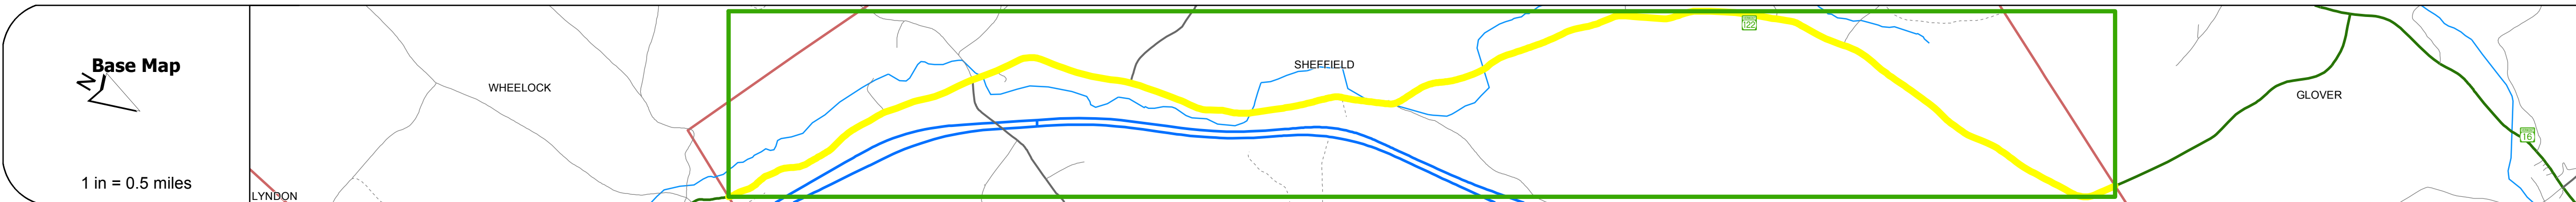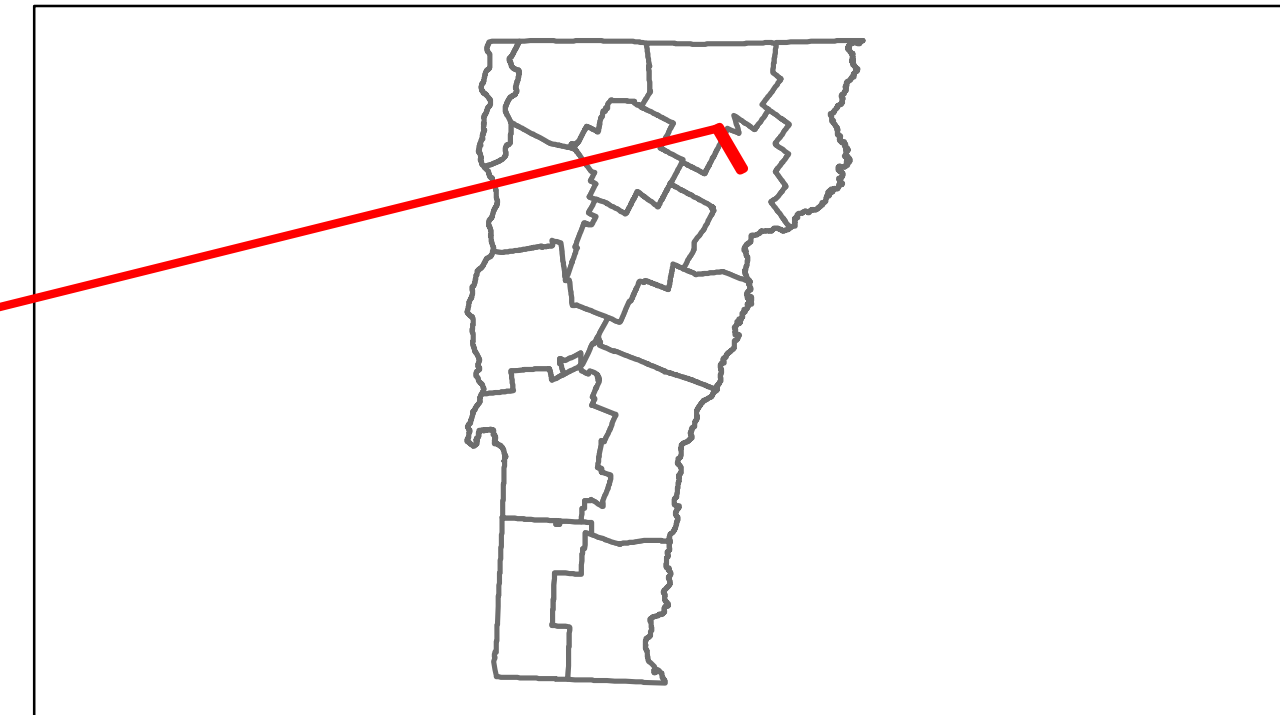

| Year | 2012 | 2011 | 2010 | 2009 | 2008 |
|------|------|------|------|------|------|
| 1500 | 1500 | 1500 | 1500 | 1500 | 1500 |
| 530 | 530 | 520 | 520 | 520 | 520 |

| Year | 2012 | 2011 | 2010 | 2009 | 2008 |
|-----------------|------|------|------|------|------|
| Crash Locations | 1 | 1 | 1 | 1 | 1 |

| DESCRIPTION BLOCK |
|---|
| <p>Bridge 14: Slab - 1940 Structure No. 300259001403121 Length: 6' Width: 33.7' Under Clearance: 5.0' Facility Carried: VT 122 Bridge Type: CONCRETE SLAB Features Intersected: BROOK Surface: Bituminous Maintenance: State</p> <p>Bridge 15: Tee Beam - 1928 Structure No. 200259001503122 Length: 44' Width: 23.8' Facility Carried: VT 0122 ML Bridge Type: CONCRETE T-BEAM Features Intersected: MILLER RUN Surface: Bituminous Maintenance/Ownership: State</p> <p>Bridge 16: Frame - 1949 Structure No. 300259001603121 Length: 18' Width: 34.8' Under Clearance: 5.0' Facility Carried: VT 122 Bridge Type: CONCRETE FRAME Features Intersected: SQUARE BROOK Surface: Bituminous Maintenance: State</p> <p>Bridge 17: Slab - 1974 Structure No. 200259001703122 Length: 35' Width: 34.5' Facility Carried: VT 00122 ML Bridge Type: PRESTRESS CONC SLAB Features Intersected: MILLER RUN Surface: Bituminous Maintenance/Ownership: State</p> <p>Culvert 18: Culvert - 1958 Structure No. 300259001803121 Length: 11' Under Clearance: 7.0' Facility Carried: VT 122 Bridge Type: CGMPPA Features Intersected: BROOK Maintenance: State</p> <p>Culvert 19: Culvert - 1958 Structure No. 300259001903121 Length: 11' Under Clearance: 6.0' Facility Carried: VT 122 Bridge Type: CGMPPA Features Intersected: BROOK Maintenance: State</p> <p>Culvert 20: Culvert - 1958 Structure No. 300259002003121 Length: 11' Under Clearance: 6.0' Facility Carried: VT 122 Bridge Type: CGMPPA Features Intersected: BROOK Maintenance: State</p> |

| Historic Projects | Functional Class | Curves | Road Widths | AADT | Mileage by Functional Class By Sheet | Mileage by Town By Sheet | DISTRICT | TOWN | Date: 11/15/13 | ROUTE |
|---|---|---|--|---|--|--------------------------------------|----------|-----------|-------------------------------------|--|
| <ul style="list-style-type: none"> Retreatment Resurface Unknown Bituminous Mix Skimny Mix Bituminous Seal Gravel Surface Treated Gravel Plant Mix Reclaimed Base and Bituminous Concrete Concrete | <ul style="list-style-type: none"> 1 2 6 11 12 14 16 17 19 | <ul style="list-style-type: none"> curve left curve right | <ul style="list-style-type: none"> (ft) | <ul style="list-style-type: none"> (count) | 0259 7 - Rural - Major collector 7.727 | SHEFFIELD - V122-0312 7.727 of 7.727 | 7 | SHEFFIELD | 1 of 1 TWN mileage: 0.0 to 7.727 | VT-122 ETE mileage: 5.929 to 13.656 |
| Total Mileage: 7.727 mi | | | | | | Total Mileage: 7.727 mi | | | | |