






Route Log Progress Chart

DRAFT

Please Note: Errors and Omissions May Exist.
Contact the VTrans Mapping Unit with questions or concerns.

DISTRICT	TOWN	ROUTE
5	BRIDPORT	VT-125

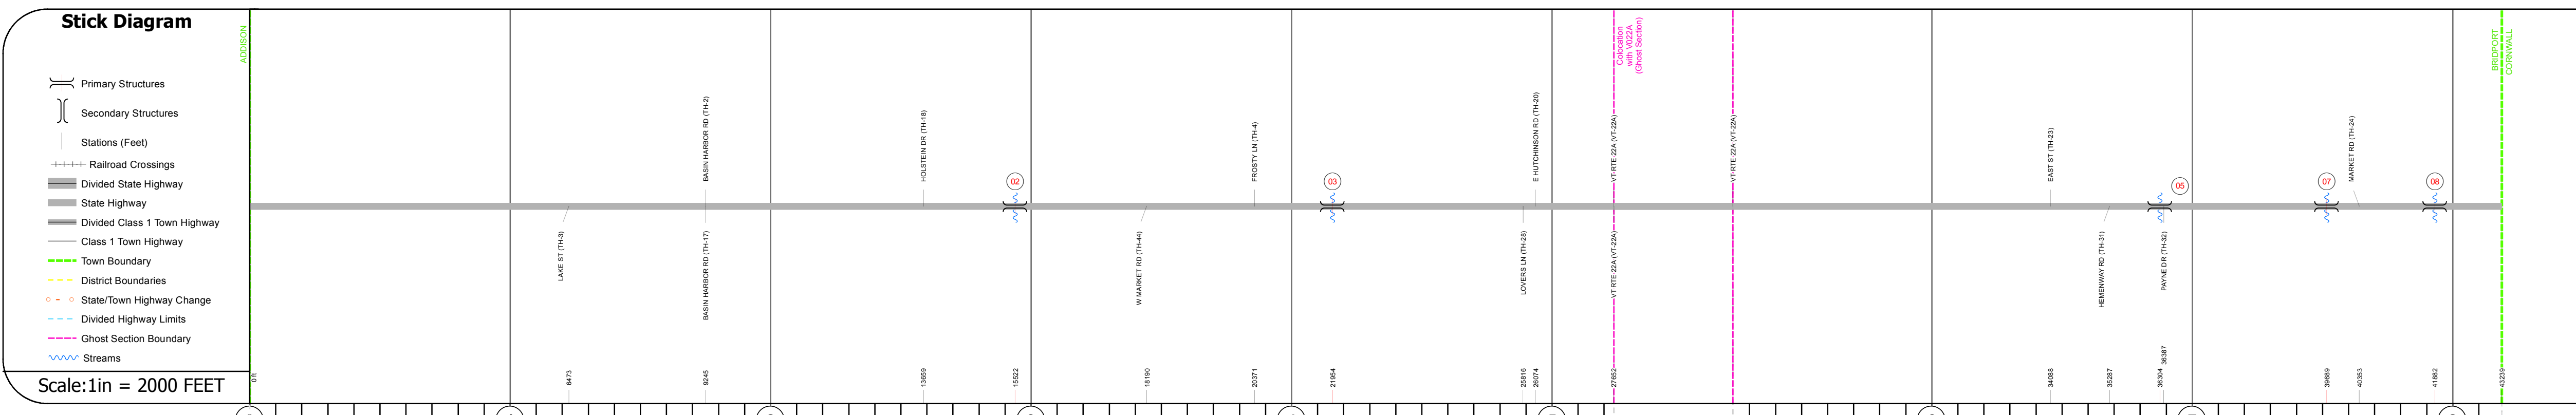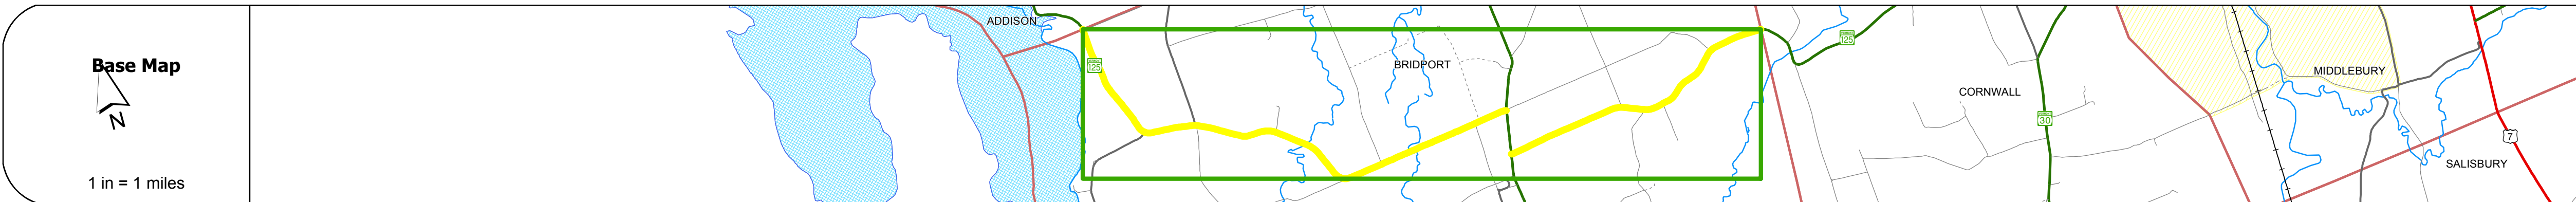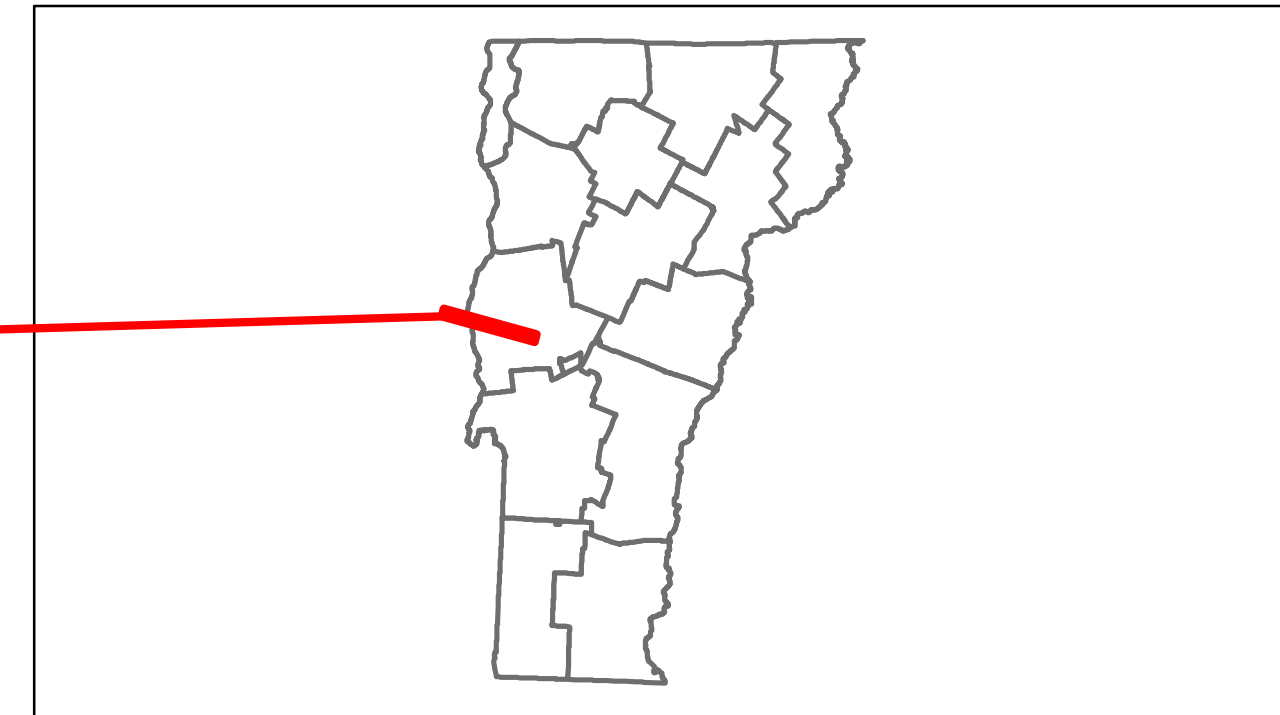

DESCRIPTION BLOCK










Culvert 2:
Culvert - 1956
Structure No. 300172000201021
Length: 17'
Under Clearance: 11.0'
Facility Carried: VT125
Bridge Type: CGMPPA
Features Intersected: WEST BR DEAD CREEK
Maintenance: State

Bridge 3:
Tee Beam - 1936
Structure No. 200172000301022
Length: 49'
Width: 25.0'
Facility Carried: VT 00125 ML
Bridge Type: T-BM W/D W/PS SLAB
Features Intersected: E. BR. DEAD CREEK
Surface: Bituminous
Maintenance/Ownership: State

Culvert 5:
Culvert - 1949
Structure No. 300172000501021
Length: 7'
Under Clearance: 7.0'
Facility Carried: VT125
Bridge Type: CGMPPA
Features Intersected: DRAINAGE BROOK
Maintenance: State

Culvert 7:
Culvert - 1945
Structure No. 300172000701021
Length: 12'
Under Clearance: 12.0'
Facility Carried: VT 125
Bridge Type: MULTIPLATE PIPE
Features Intersected: BROOK
Maintenance: State

Culvert 8:
Culvert - 1949
Structure No. 300172000801021
Length: 8'
Under Clearance: 7.0'
Facility Carried: VT125
Bridge Type: MULTIPLATE CGMP
Features Intersected: DRAINAGE BROOK
Maintenance: State

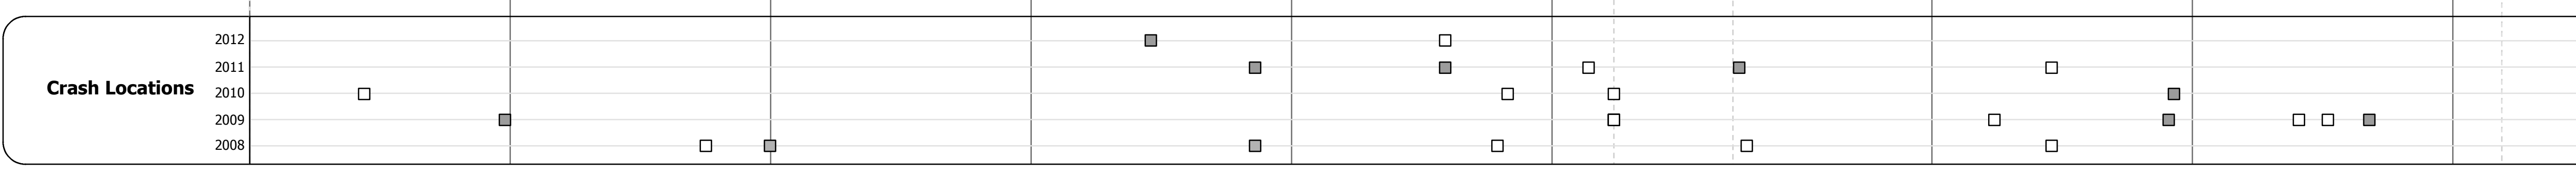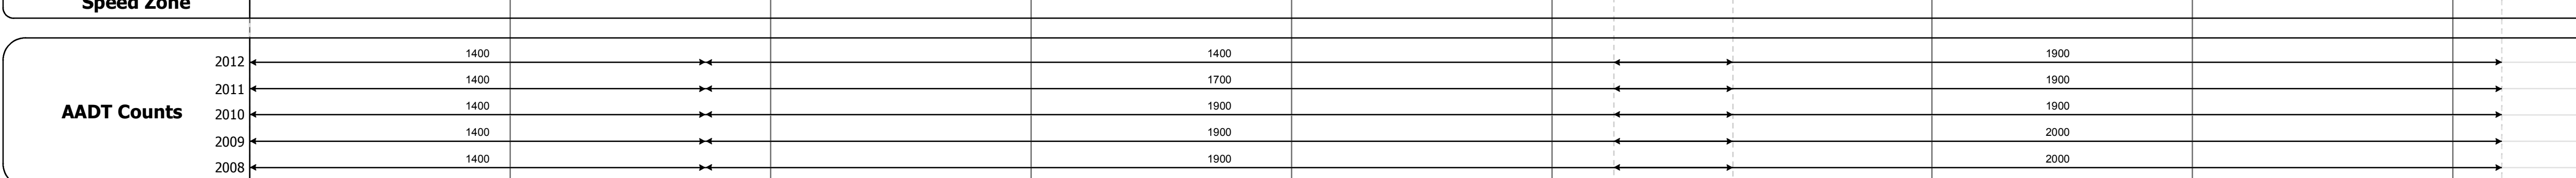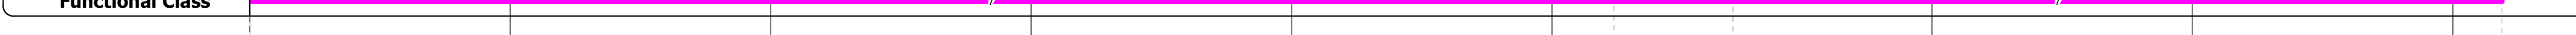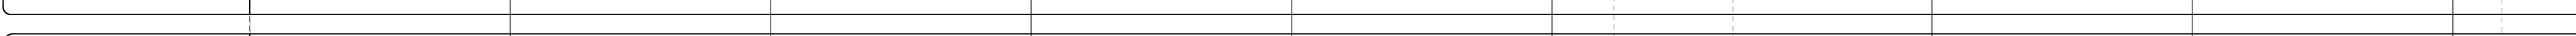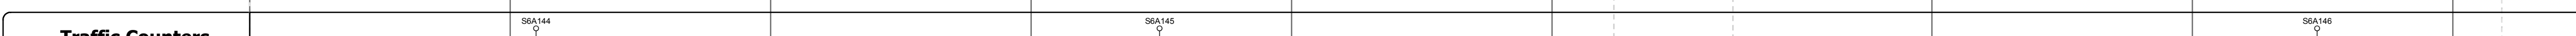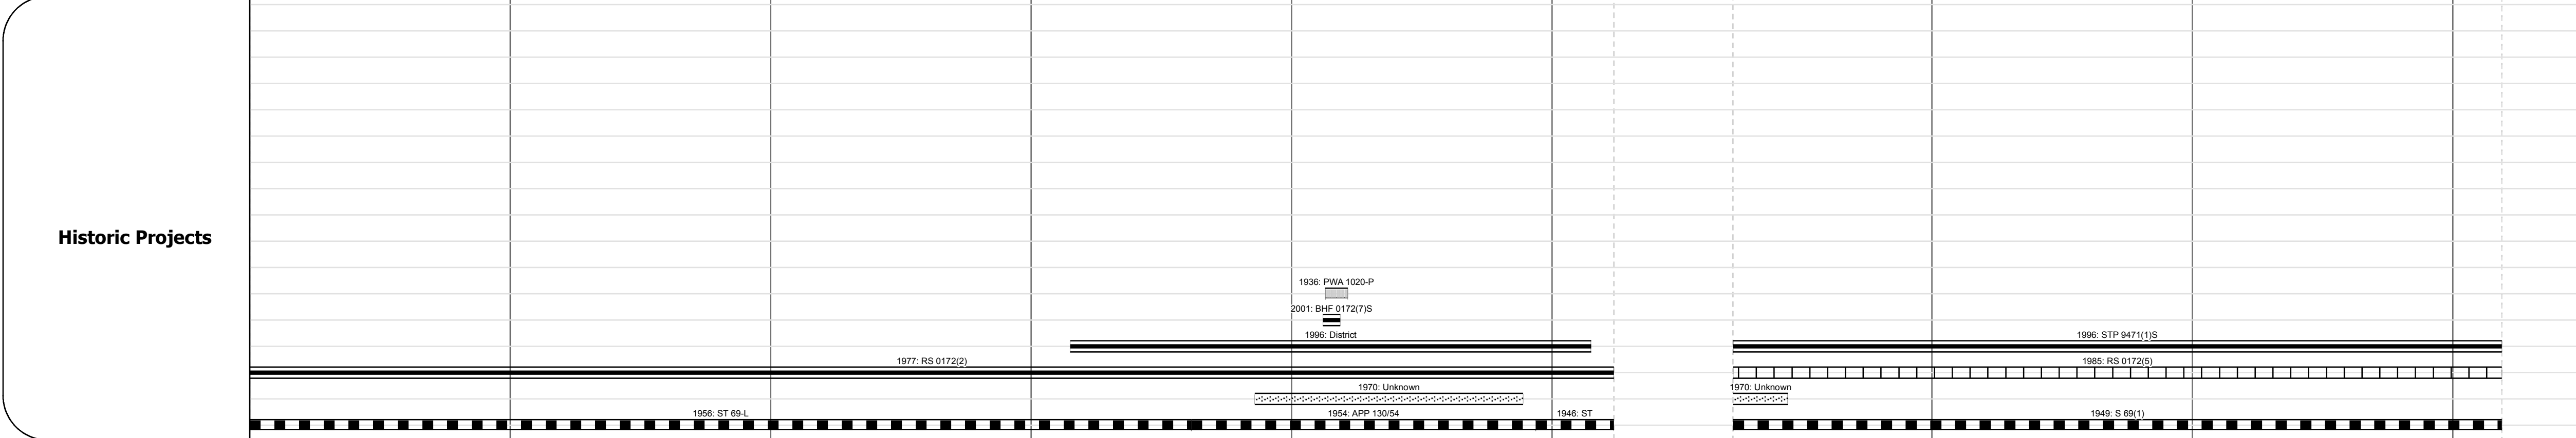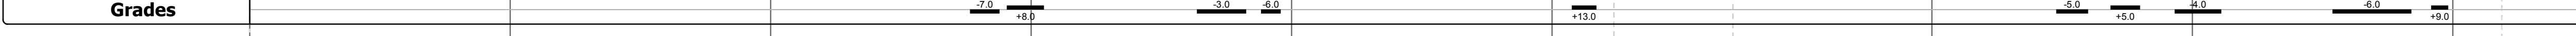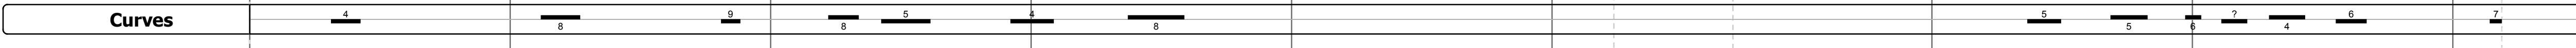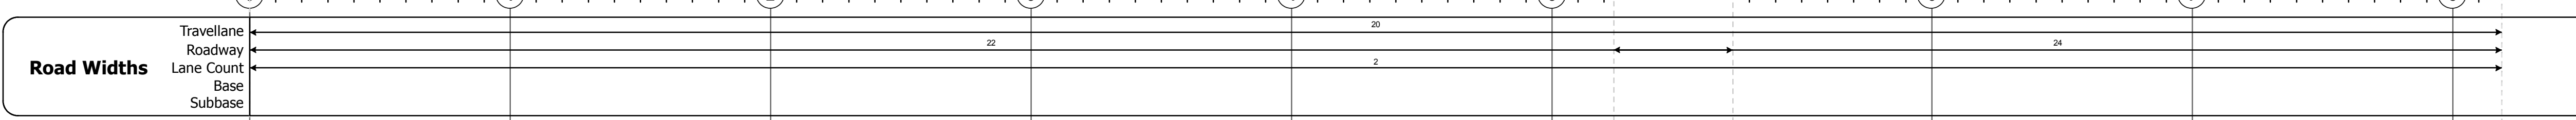

Historic Projects	Functional Class	Curves	Road Widths	AADT	Mileage by Functional Class By Sheet	Mileage by Town By Sheet	DISTRICT	TOWN	Date: 11/15/13	ROUTE
<ul style="list-style-type: none"> Retreatment Resurface Unknown Bituminous Mix Skinny Mix Bituminous Seal Gravel Surface Treated Gravel Plant Mix Reclaimed Base and Bituminous Concrete Concrete 	<ul style="list-style-type: none"> 1 2 6 7 8 11 12 14 16 17 19 	<ul style="list-style-type: none"> curve left curve right 	<ul style="list-style-type: none"> (ft) 	<ul style="list-style-type: none"> count 	0172 7 - Rural - Major collector 8.189	BRIDPORT - V125-0102 Ghost Section - VT-22A (3.788 to 3.330) 8.189 of 8.189 0.458	5	BRIDPORT	1 of 1 TWN mileage: 0.0 to 8.189	VT-125 ETE mileage: 1.854 to 10.043
Total Mileage: 8.189 mi						Total Mileage: 8.189 mi				