












Route Log Progress Chart


DRAFT

Please Note: Errors and Omissions May Exist.
Contact the VTrans Mapping Unit with questions or concerns.

DISTRICT	TOWN	ROUTE
5	ESSEX	VT-128

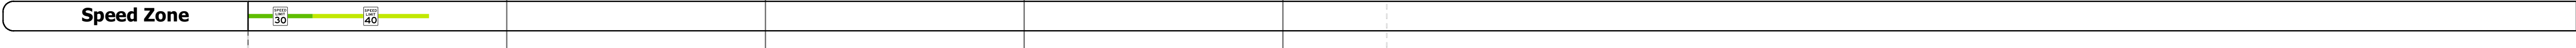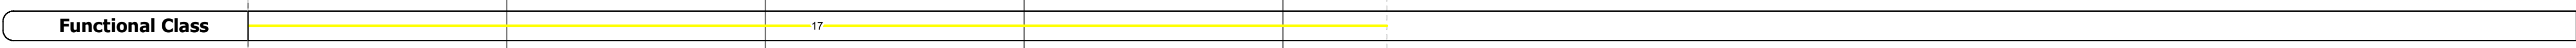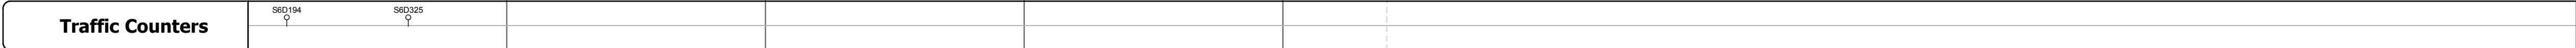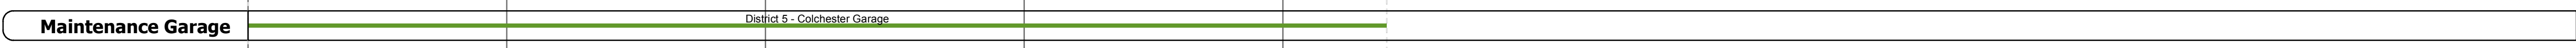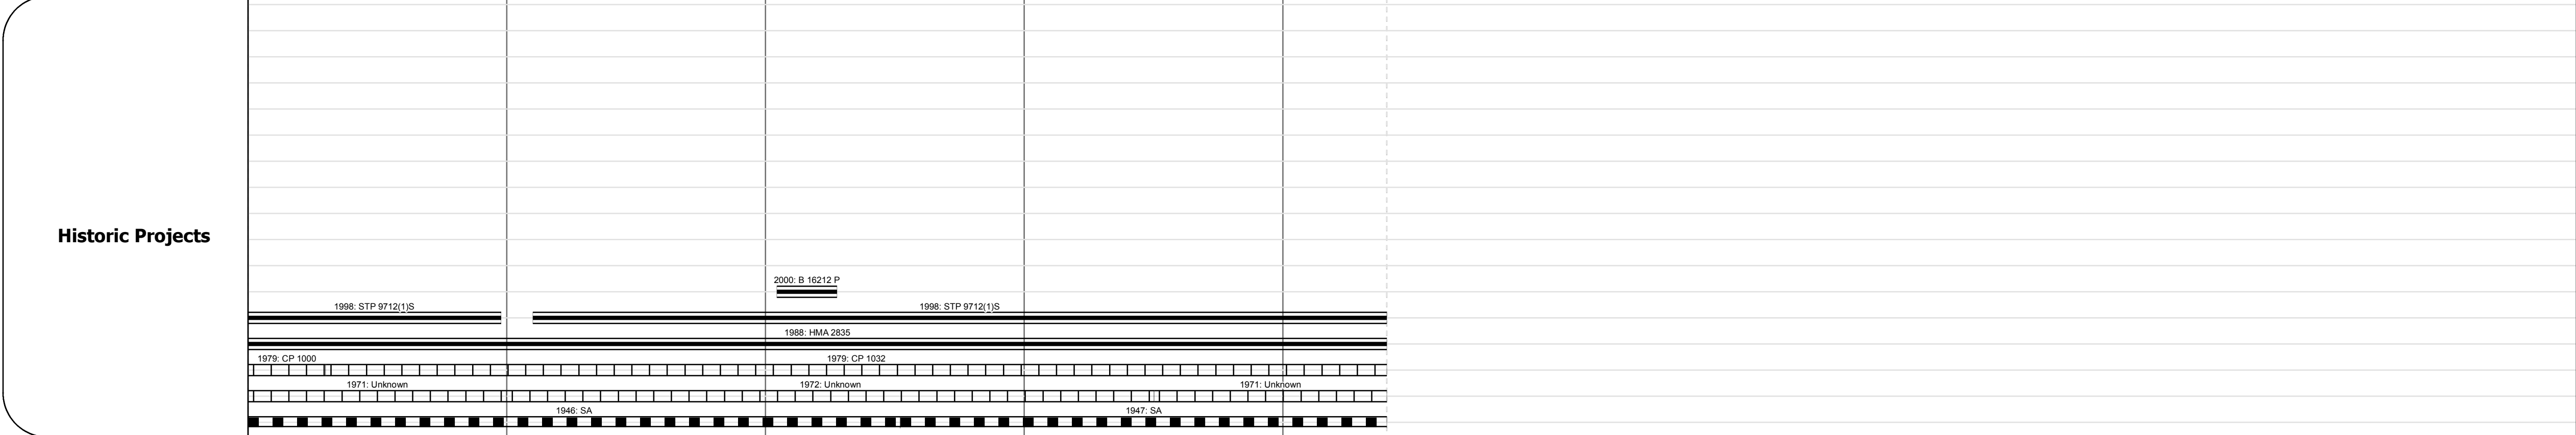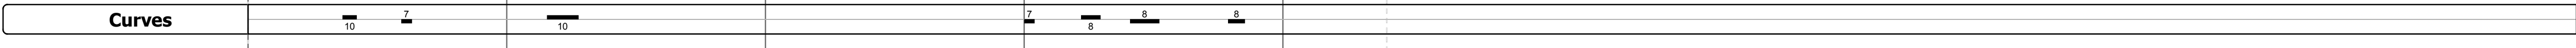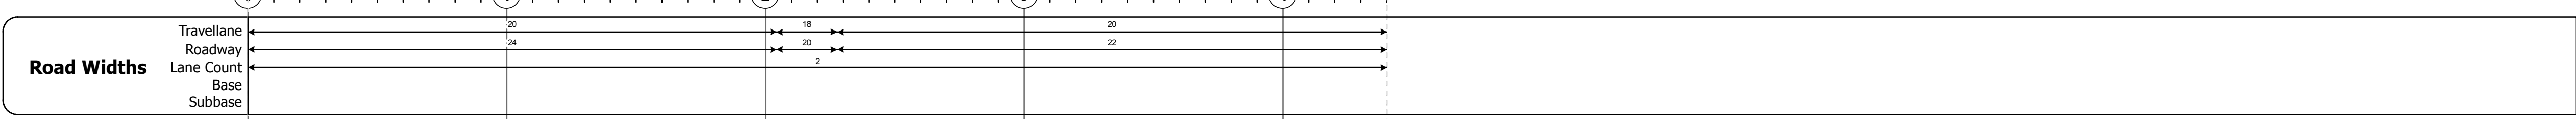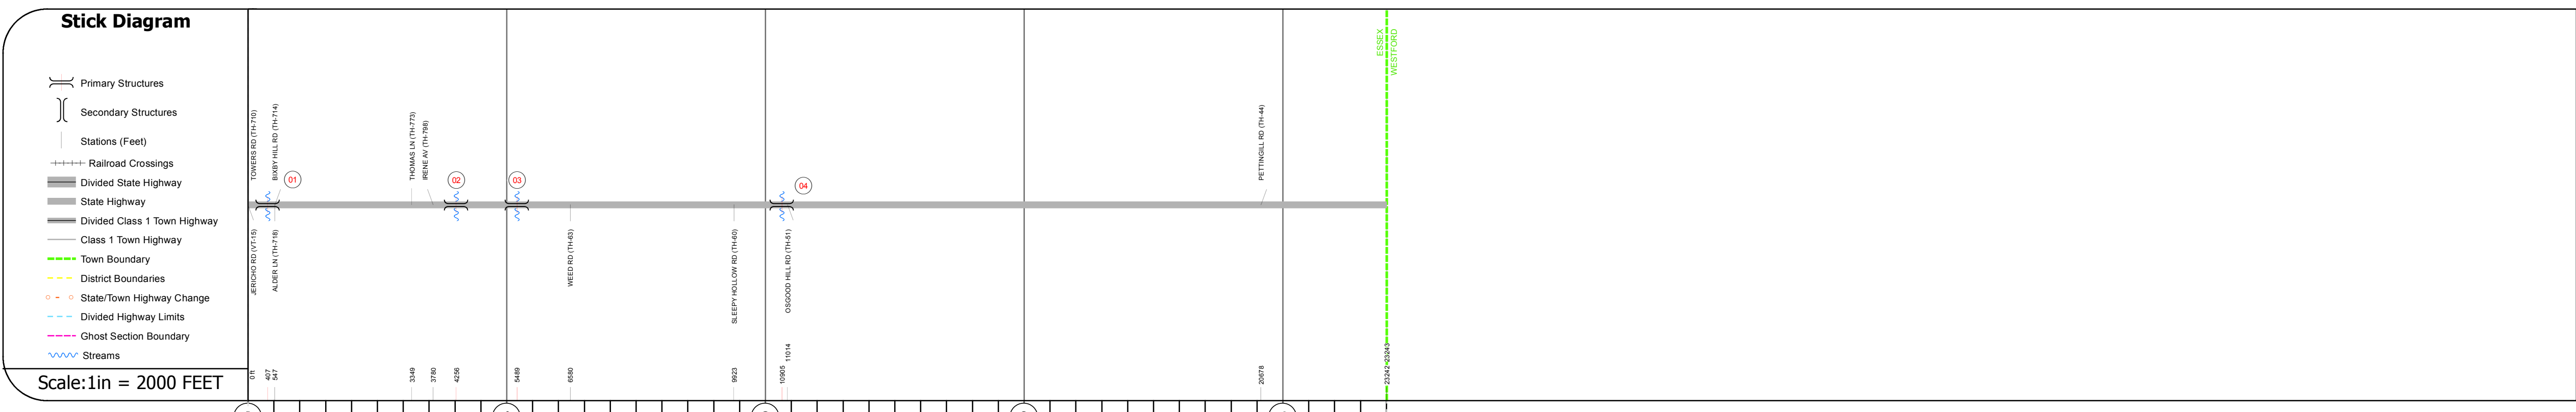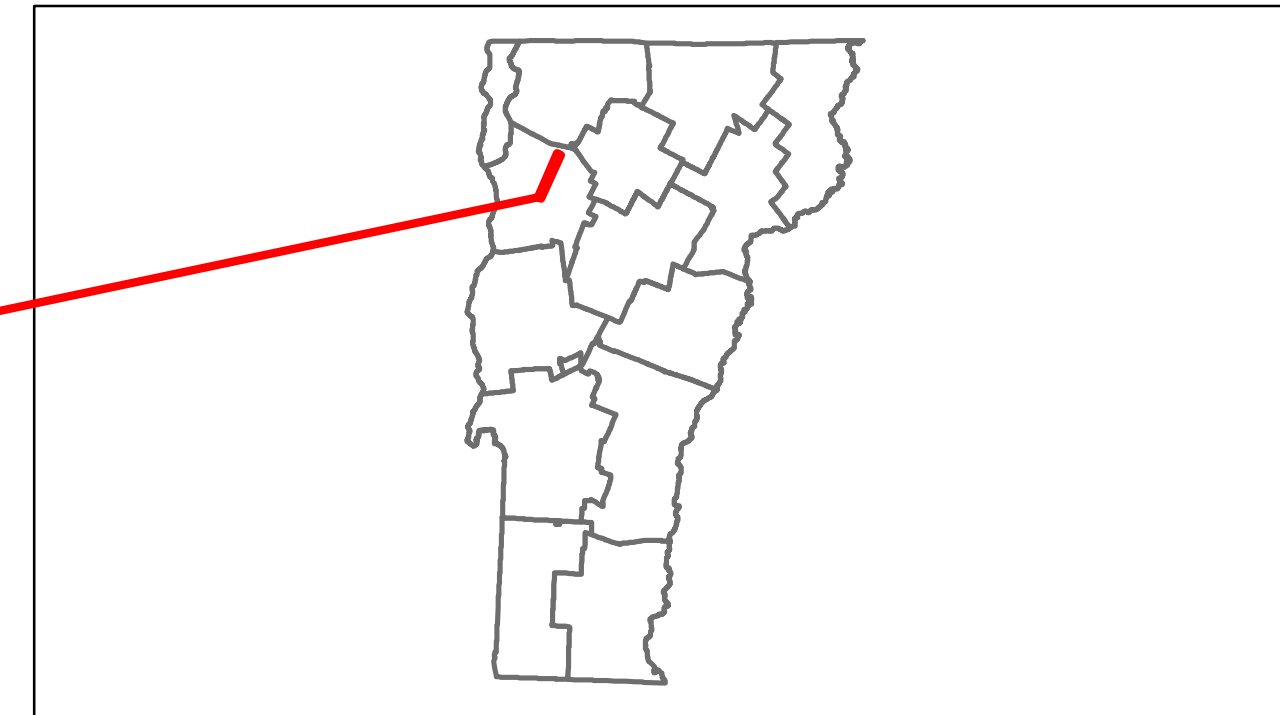

Year	Section 1	Section 2	Section 3	Section 4
2012	3900	2200	2100	2100
2011	3800	2200	2100	2100
2010	3700	2100	2100	2100
2009	3900	2300	2300	2300
2008	4100	2500	2500	2500

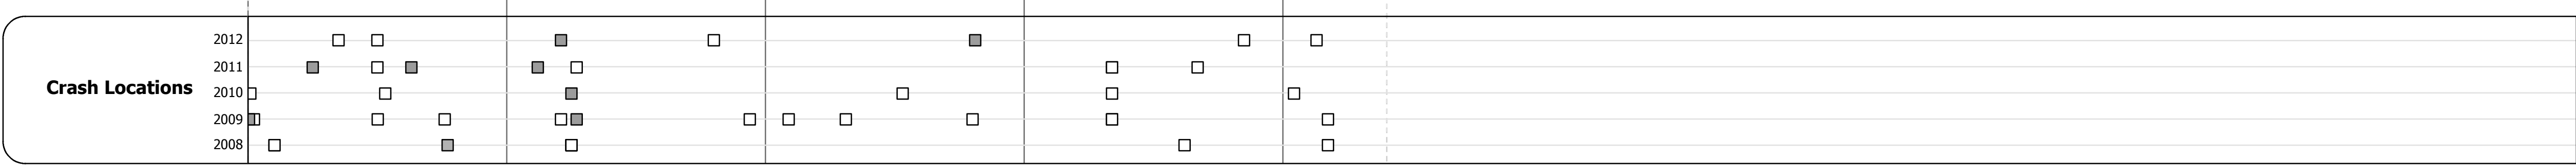

DESCRIPTION BLOCK	
Culvert 1:	Culvert - 1948 Structure No. 300229000104061 Length: 15' Under Clearance: 14.0' Facility Carried: VT128 Bridge Type: CGMPP Features Intersected: ALDER BROOK Maintenance: State
Culvert 2:	Culvert - 1919 Structure No. 300229000204061 Length: 12' Width: 22.2' Under Clearance: 4.0' Facility Carried: VT128 Bridge Type: RC BOX Features Intersected: BROOK Surface: Bituminous Maintenance: State
Bridge 3:	Stringer/multi-beam or girder - 1940 Structure No. 200229000304062 Length: 84' Width: 22.2' Facility Carried: VT 00128 ML Bridge Type: ROLLED BEAM Features Intersected: BROWNS RIVER Surface: Bituminous Maintenance/Ownership: State
Culvert 4:	Culvert - 1919 Structure No. 300229000404061 Length: 13' Under Clearance: 6.0' Facility Carried: VT128 Bridge Type: CONCRETE BOX Features Intersected: ABBEY BROOK Maintenance: State

Historic Projects	Functional Class	Curves	Road Widths	AAADT	Mileage by Functional Class By Sheet	Mileage by Town By Sheet	DISTRICT	TOWN	Date: 11/15/13	ROUTE
<ul style="list-style-type: none"> Retreatment Resurface Unknown Bituminous Mix Skinny Mix Bituminous Seal Gravel Surface Treated Gravel Plant Mix Reclaimed Base and Bituminous Concrete Concrete 	<ul style="list-style-type: none"> 1 2 3 4 5 6 7 8 9 10 11 12 13 14 15 16 17 18 19 	<ul style="list-style-type: none"> curve left curve right 	<ul style="list-style-type: none"> (ft) 	<ul style="list-style-type: none"> (count) 	0229 17 - Urban - collector 4.402	ESSEX - v128-0406 4.402 of 4.402	5	ESSEX	1 of 1 ETE mileage: 0.0 to 4.402	VT-128 ETE mileage: 0.0 to 4.402
Total Mileage: 4.402 mi						Total Mileage: 4.402 mi				