
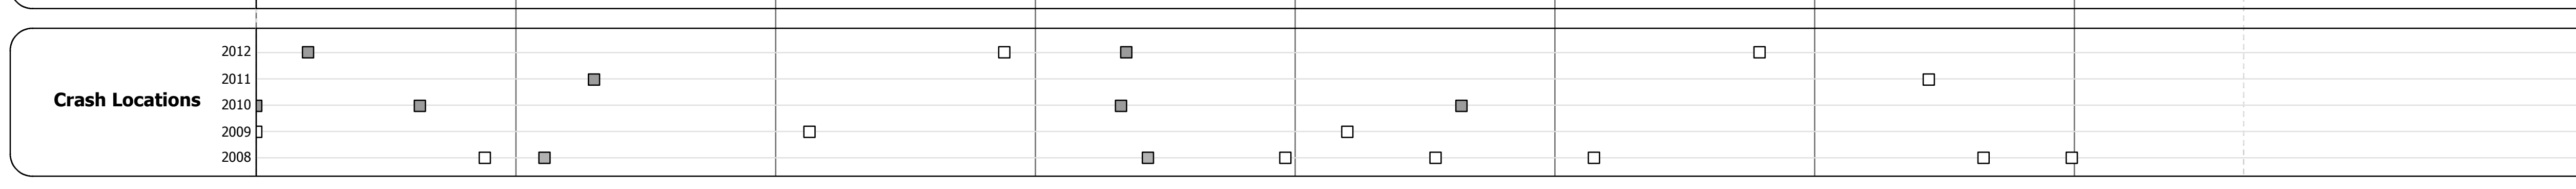
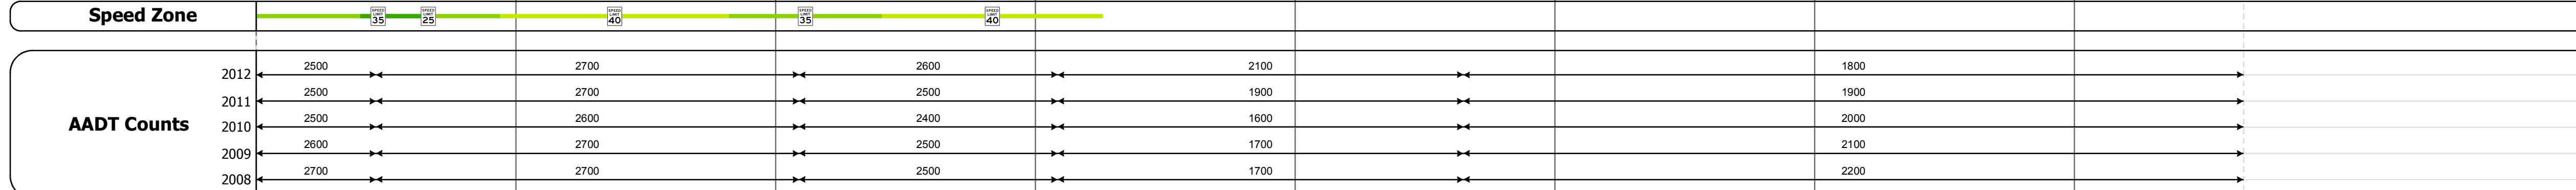
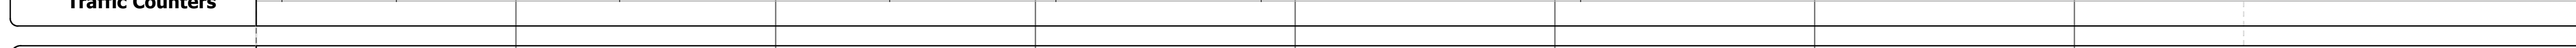
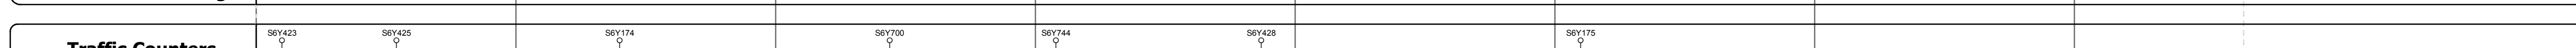
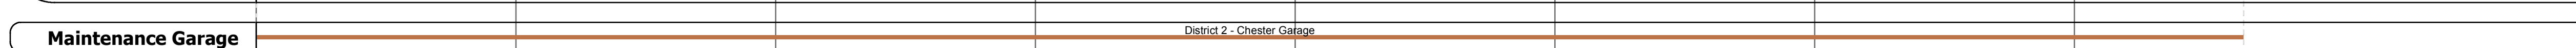
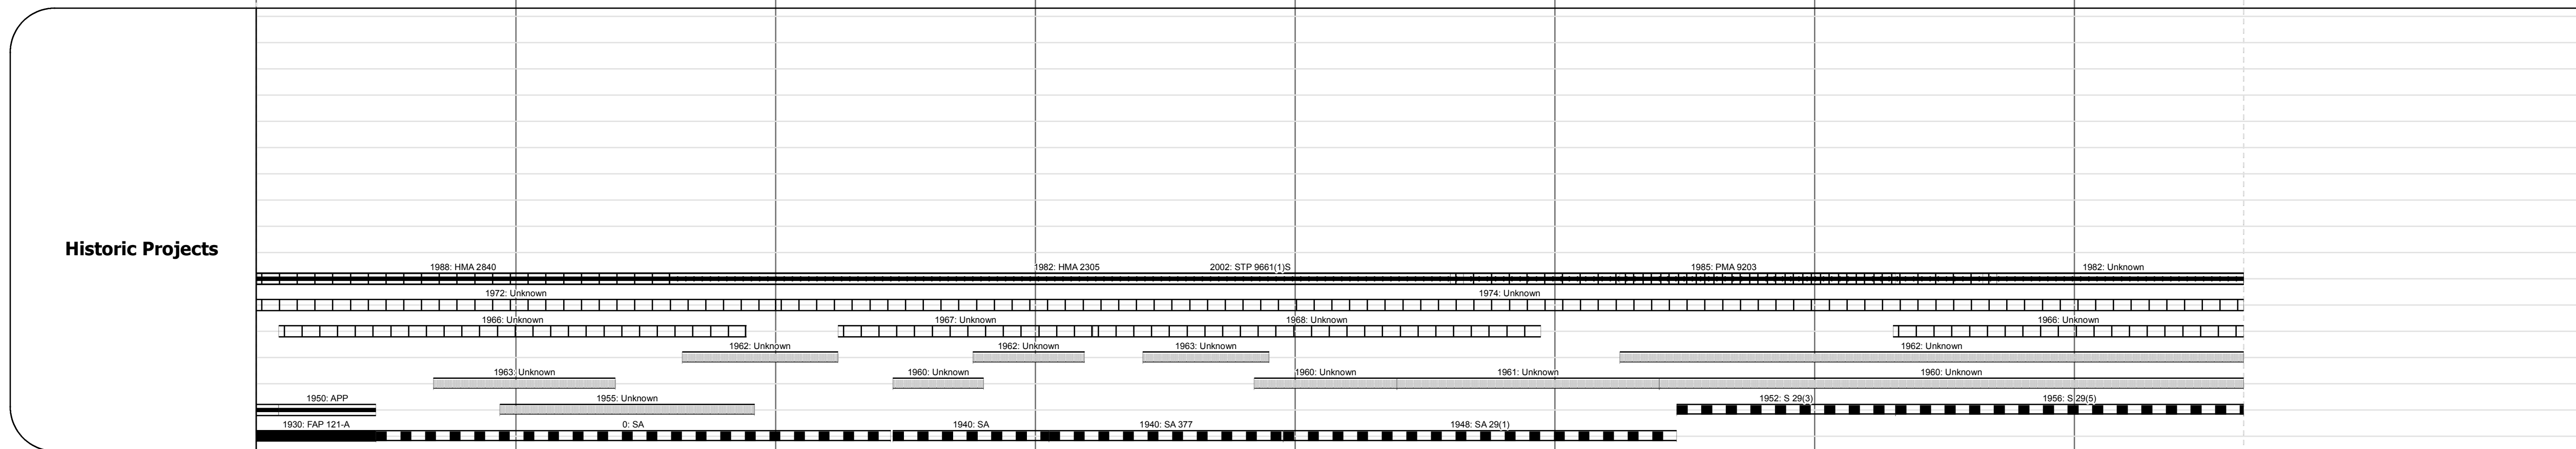
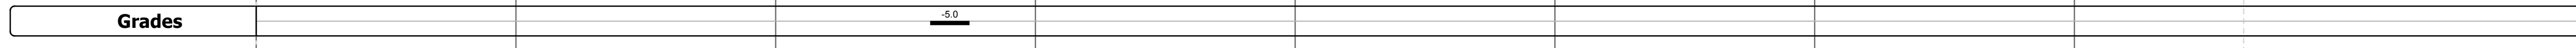
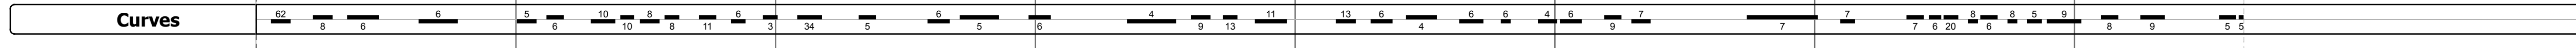
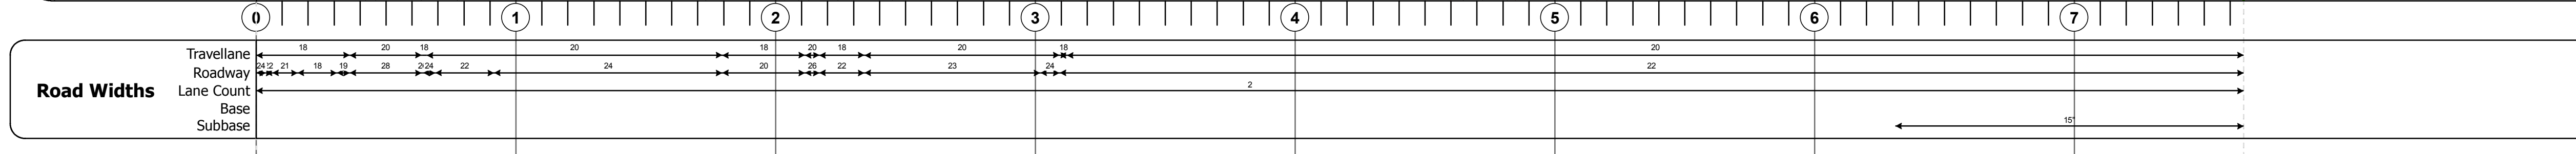
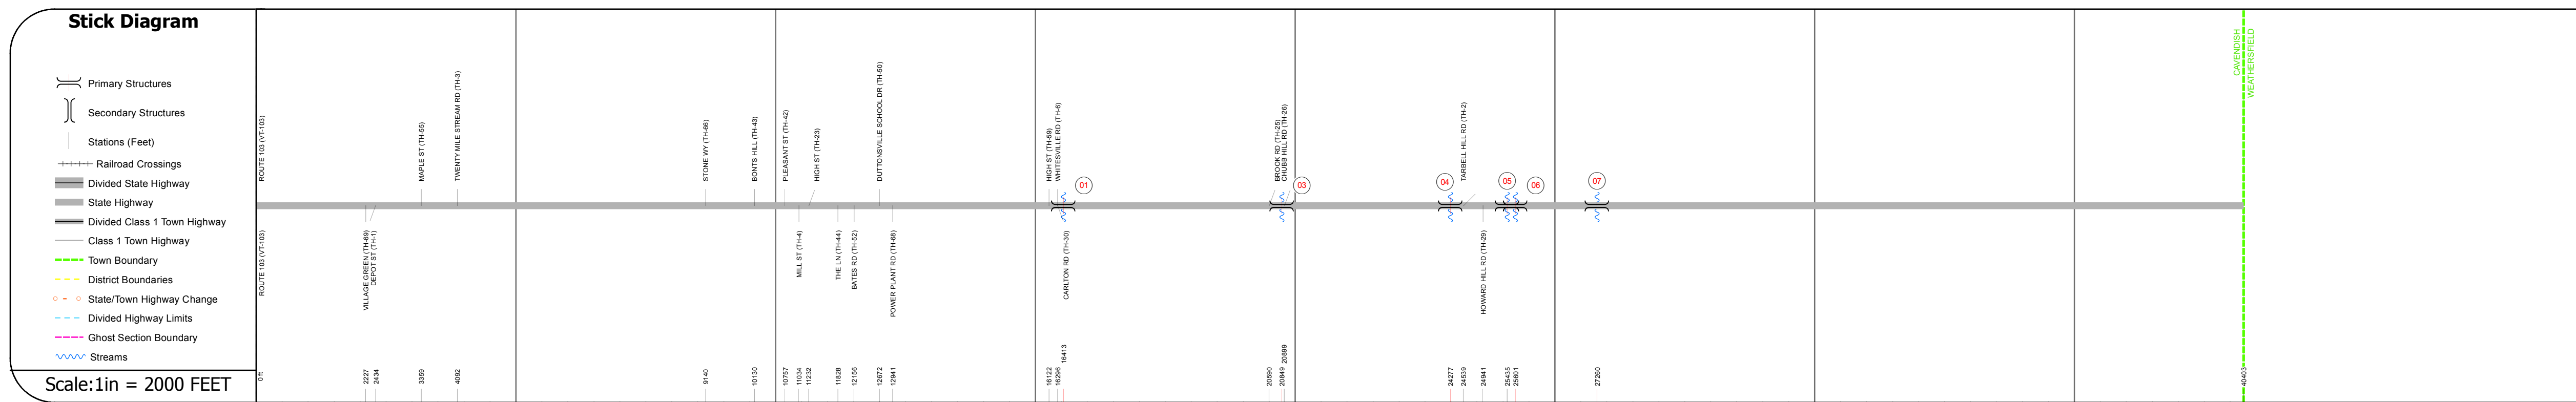


DISTRICT	TOWN	ROUTE
2	CAVENDISH	VT-131

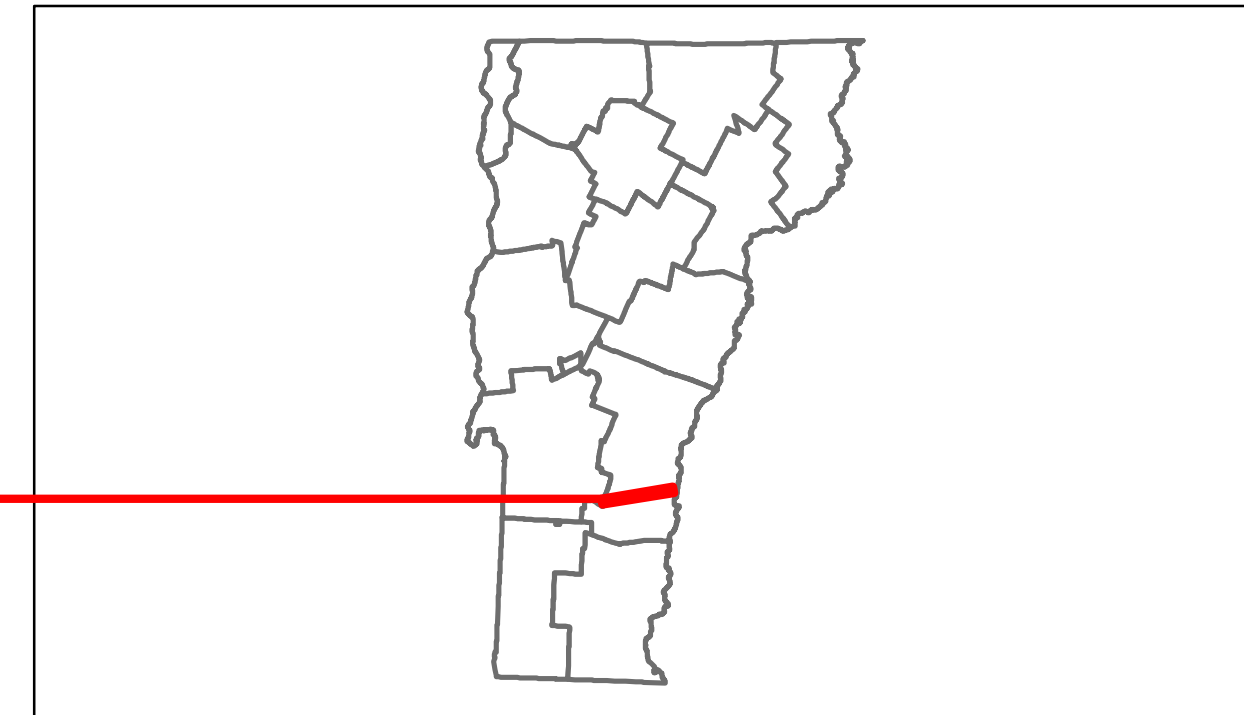

DESCRIPTION BLOCK

Bridge 1:
Stringer/multi-beam or girder - 1947
Structure No. 200146000114062
Length: 128'
Width: 30.0'
Weight Limit: 20
Facility Carried: VT 00131 ML
Bridge Type: 2 SP ROLLED BEAM
Features Intersected: TWENTY MILE STREAM
Surface: Bituminous
Maintenance/Ownership: State

Bridge 3:
Stringer/multi-beam or girder - 1940
Structure No. 200146000314062
Length: 59'
Width: 27.3'
Facility Carried: VT 00131 ML
Bridge Type: ROLLED BEAM
Features Intersected: ELM BROOK
Surface: Bituminous
Maintenance/Ownership: State

Bridge 4:
Stringer/multi-beam or girder - 1938
Structure No. 200146000414062
Length: 49'
Width: 30.0'
Facility Carried: VT 00131 ML
Bridge Type: ROLLED BEAM
Features Intersected: BROOK
Surface: Bituminous
Maintenance/Ownership: State

Culvert 5:
Culvert - 1960
Structure No. 300146000514061
Length: 7'
Under Clearance: 5.0'
Facility Carried: VT 131
Bridge Type: MULTIPLATE PIPE ARCH
Features Intersected: BROOK
Maintenance: State

Culvert 6:
Culvert - 1960
Structure No. 300146000614061
Length: 7'
Under Clearance: 5.5'
Facility Carried: VT 131
Bridge Type: MULTIPLATE PIPE ARCH
Features Intersected: BROOK
Maintenance: State

Culvert 7:
Culvert - 1960
Structure No. 300146000714061
Length: 9'
Under Clearance: 6.5'
Facility Carried: VT 131
Bridge Type: CGMPPA
Features Intersected: BROOK
Maintenance: State

Historic Projects Retreatment, Resurface, Unknown, Bituminous Mix, Skinny Mix, Bituminous Seal, Bituminous Concrete, Surface Treated Gravel, Plant Mix, Reclaimed Base and Bituminous Concrete, Concrete	Functional Class 1, 2, 3, 4, 5, 6, 7, 8, 9, 10, 11, 12, 13, 14, 15, 16, 17, 18, 19	Curves curve left, curve right	Road Widths (ft)	Traffic Counters (counter ID)	AADT (count)	Crash Locations Fatal, Injury, Property Damage Only, Unknown Crash Type	Mileage by Functional Class By Sheet 0146 7 - Rural - Major collector 7.652	Mileage by Town By Sheet CAVENDISH - V131-1406 7.652 of 7.652	DISTRICT 2	TOWN CAVENDISH	Date: 11/15/13	ROUTE VT-131 ETE mileage: 0.0 to 7.652
Total Mileage: 7.652 mi								Total Mileage: 7.652 mi				